
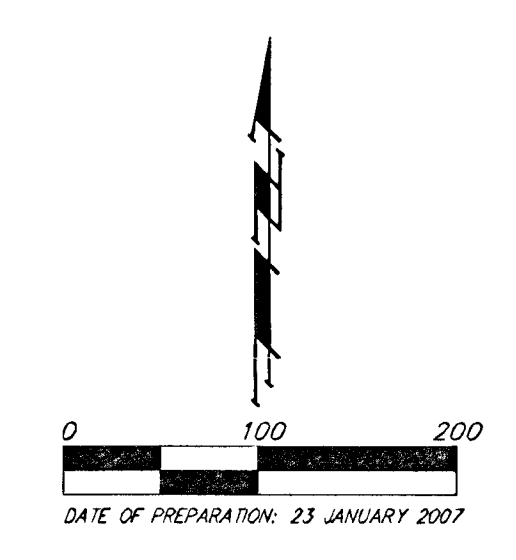
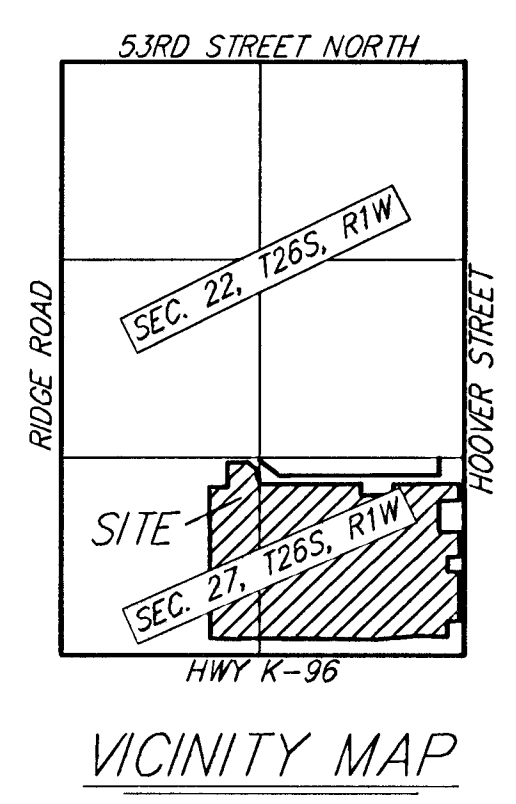


DRAINAGE PLAN EDGE WATER ADDITION WICHITA, SEDGWICK COUNTY, KANSAS

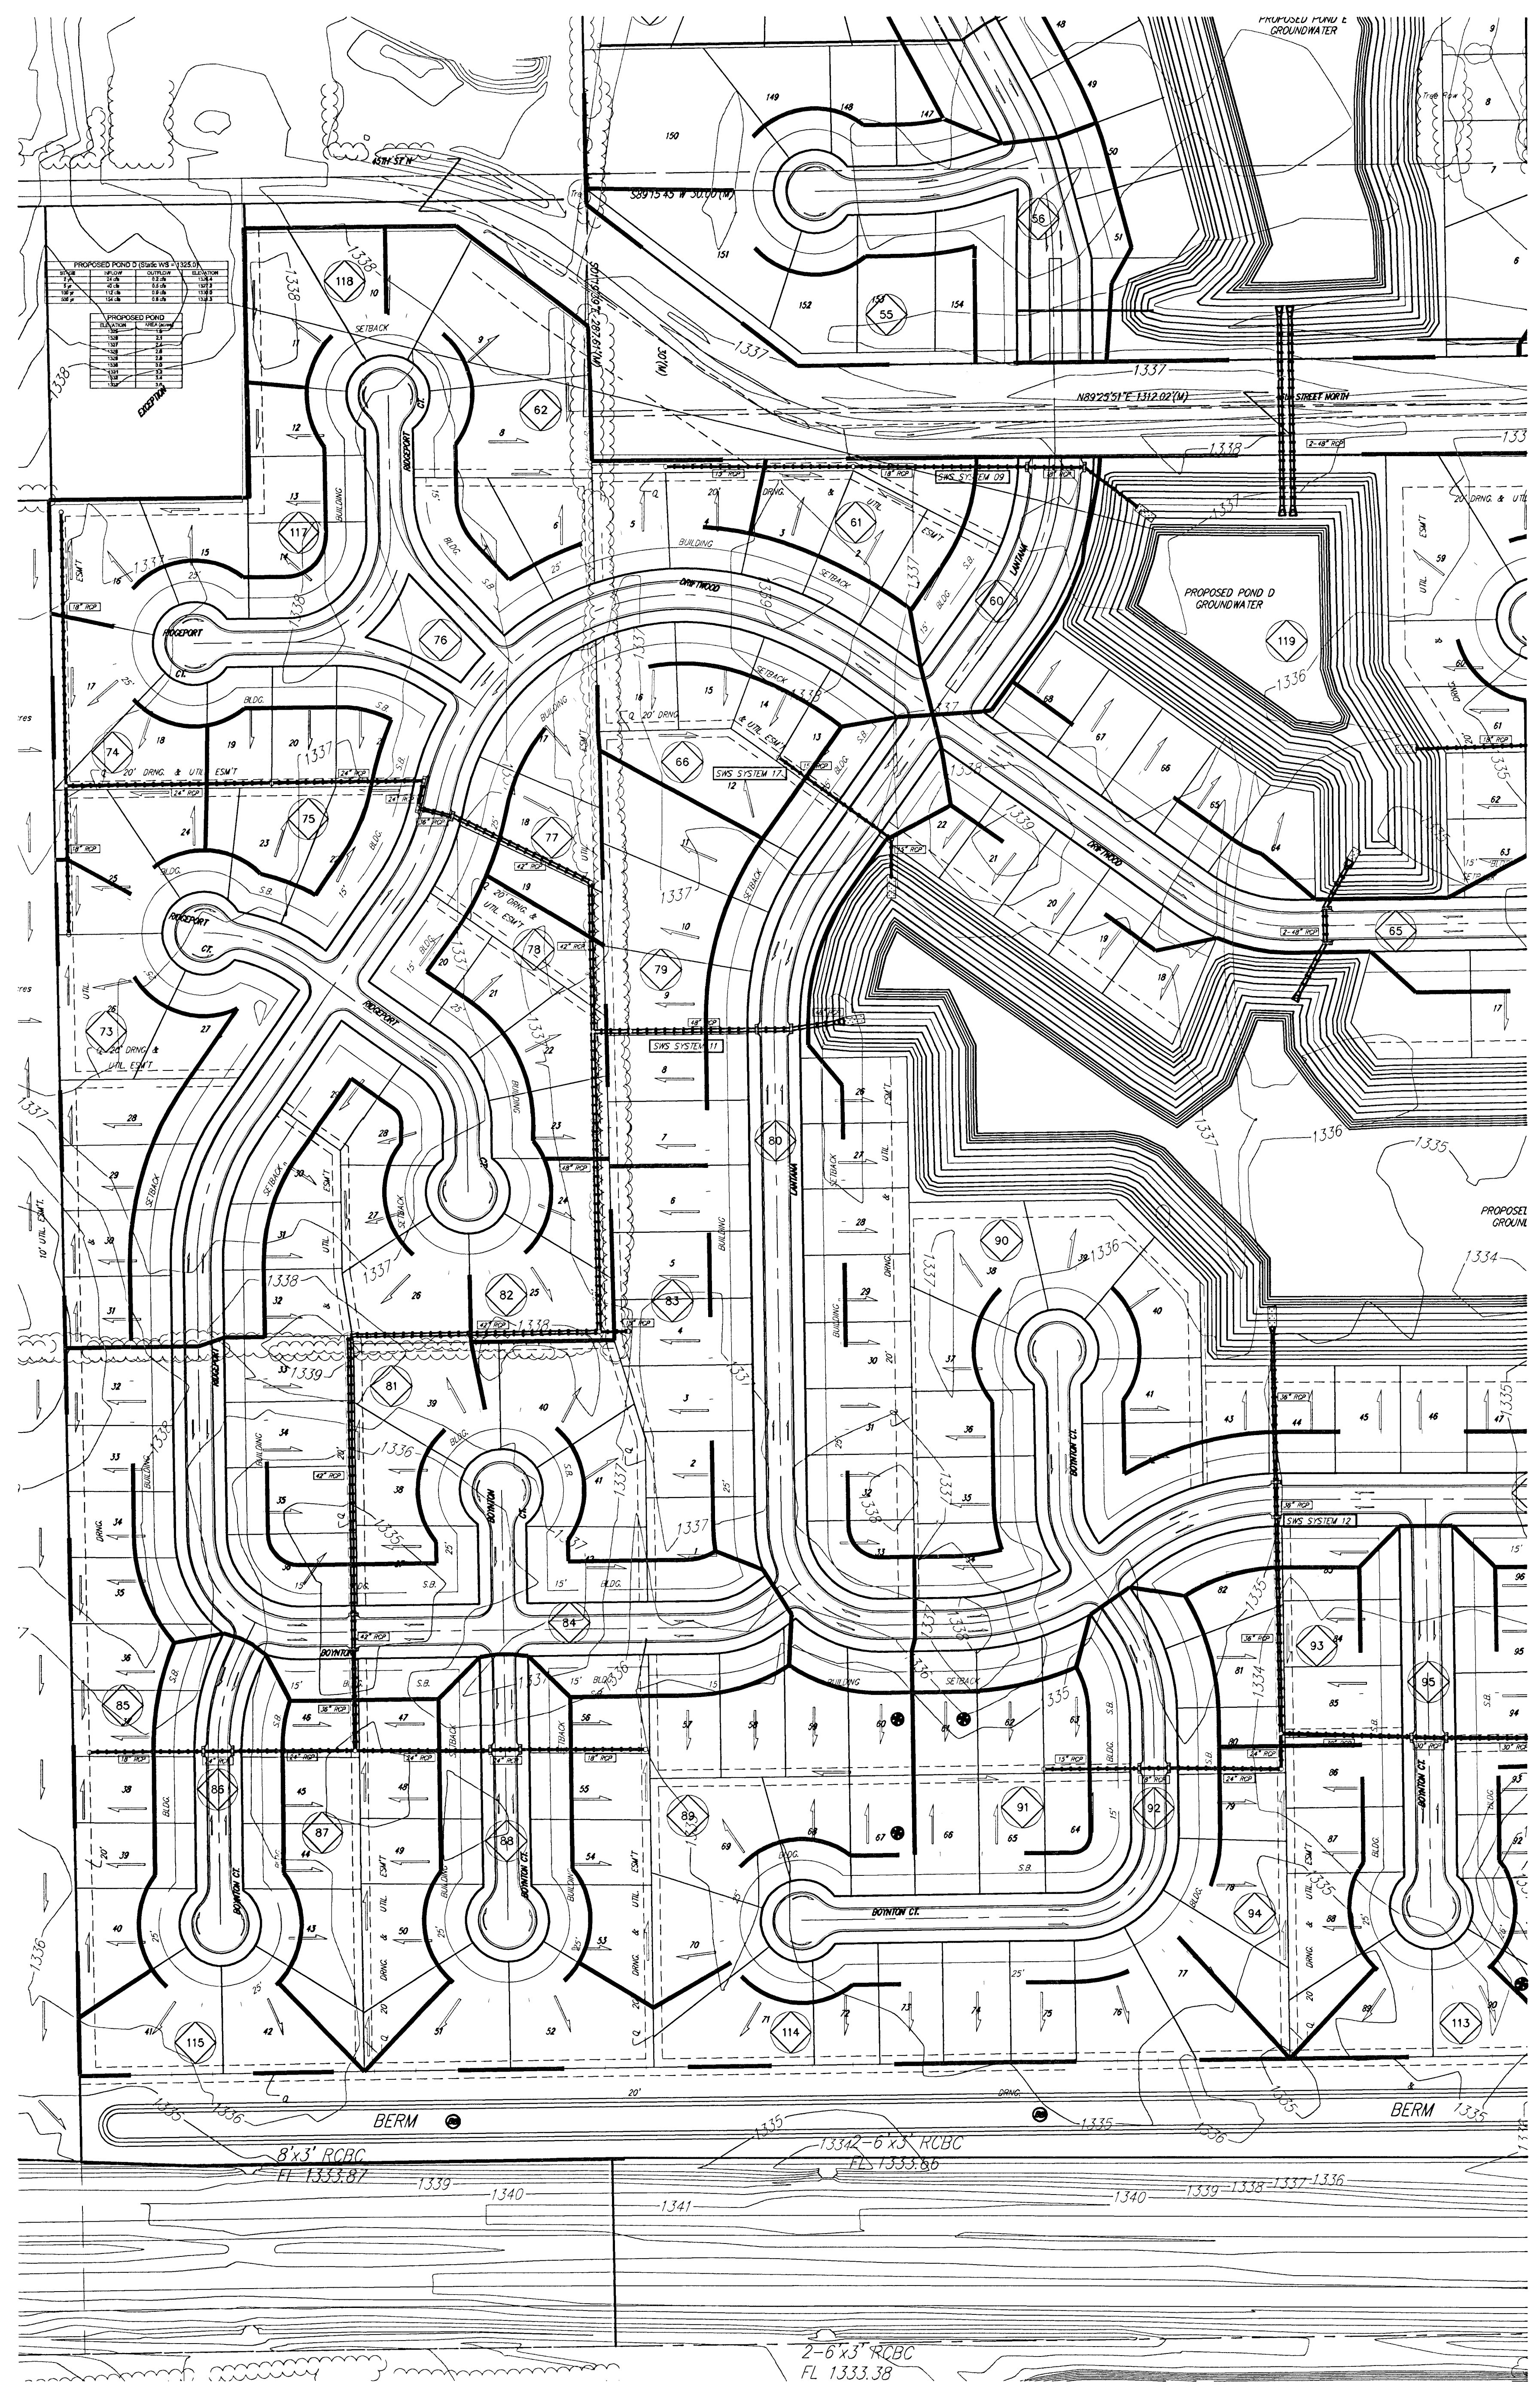

BENCHMARK
 INTERSECTION OF 53RD STREET NORTH
 CORNER OF INTERSECTION
 100 FT. W. OF 53RD STREET NORTH
 ELEVATION 1333.28 (M.D. 96)

Basin ID	Area acres	Existing Flow Rates			Developed Flow Rates		
		2yr	5yr	100yr	2yr	5yr	100yr
TOTAL	278.0	268	358	1,065	437	558	1,201

Vegetative Filter Strip
 Rip-Rap Section