



4-Corner Grading Plan

EMERALD BAY ESTATES

Wichita, Sedgwick County, Kansas

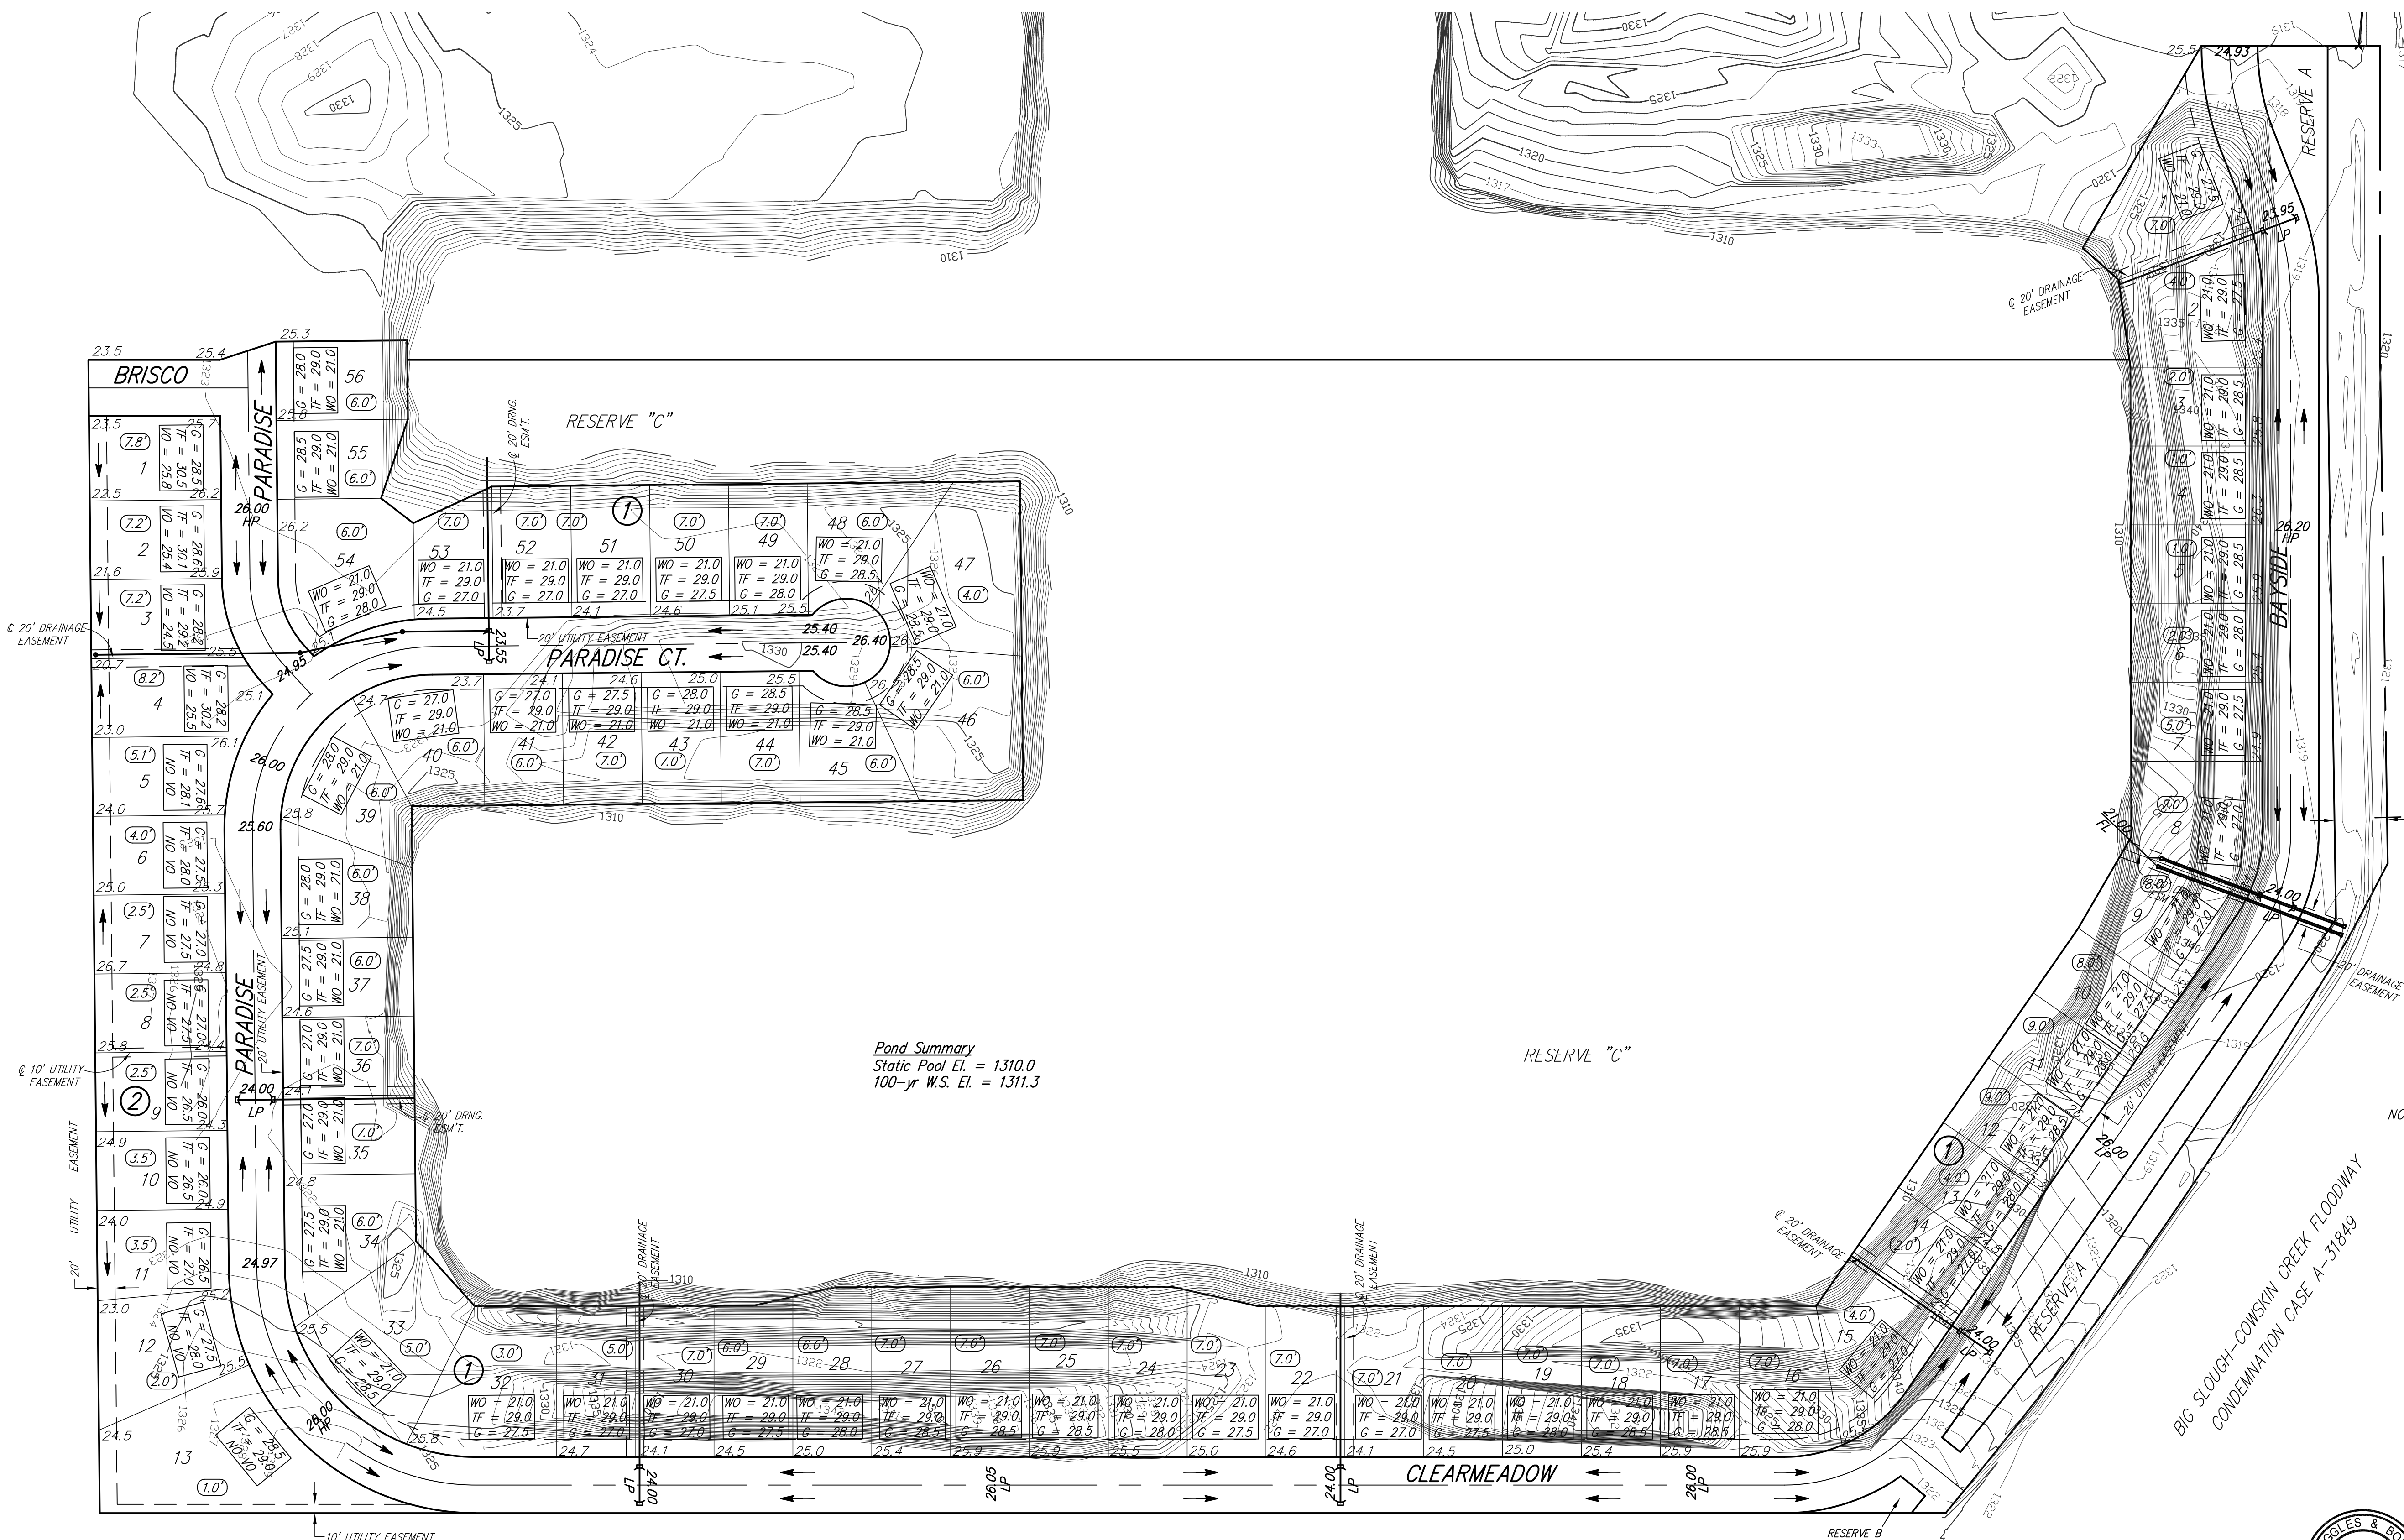


Pond Summary
 Static Pool El. = 1310.0
 100-yr W.S. El. = 1311.3

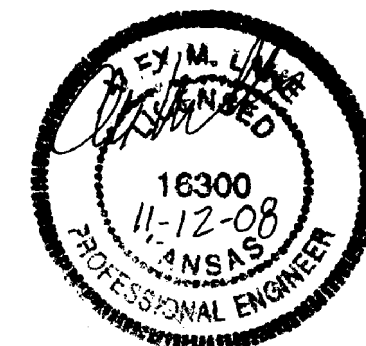

NOTE: TOP OF FOUNDATION ELEVATIONS SHOWN ON LOTS ARE BASED ON OPTION A.

LEGEND
 (8.0) ELEVATION DIFFERENCE BETWEEN TOP OF FOUNDATION AND VIRGIN SOIL.
 WO = WALK OUT ELEVATION
 TF = TOP OF FOUNDATION
 G = GARAGE ELEVATION
 VO = VIEW OUT ELEVATION

NOTE: VIRGIN SOIL IS BASED ON TOPOGRAPHIC SURVEY DATA COLLECTED IN THE FIELD PRIOR TO CONSTRUCTION. EXISTING STOCKPILES ARE NOT CONSIDERED VIRGIN SOIL BECAUSE SUFFICIENT TIME FOR CONSOLIDATION HAS NOT PASSED SINCE THEIR PLACEMENT.

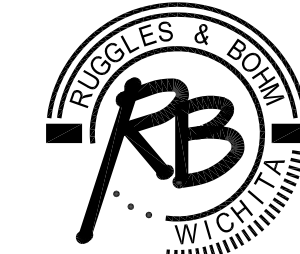

Ruggles & Bohm, P.A.
 Engineering, Surveying, Land Planning
 924 North Main (316) 264-8008
 Wichita, Kansas 67203 (316) 264-4621 fax
 www.rbkansas.com E-mail: info@rbkansas.com