
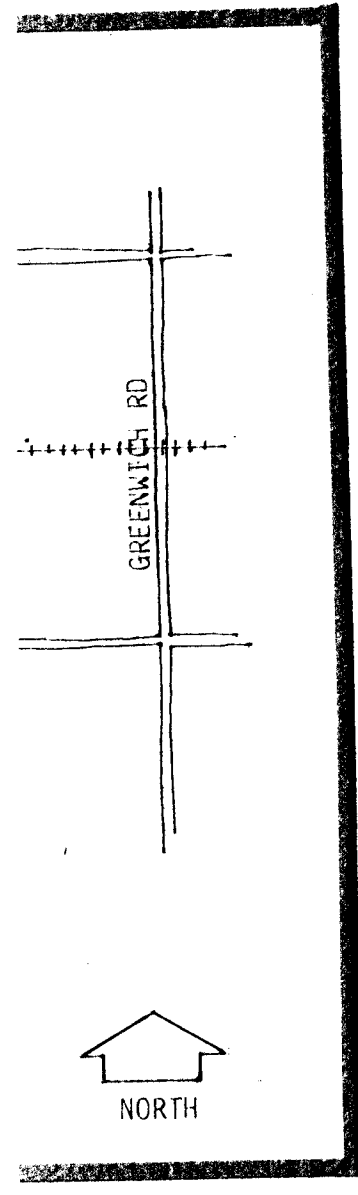


BRADLEY, LOUISE W ETAL
BRADLEY FARMS
R-1

N.E. COR. S.1/4 SEC. 8, T27, R2E

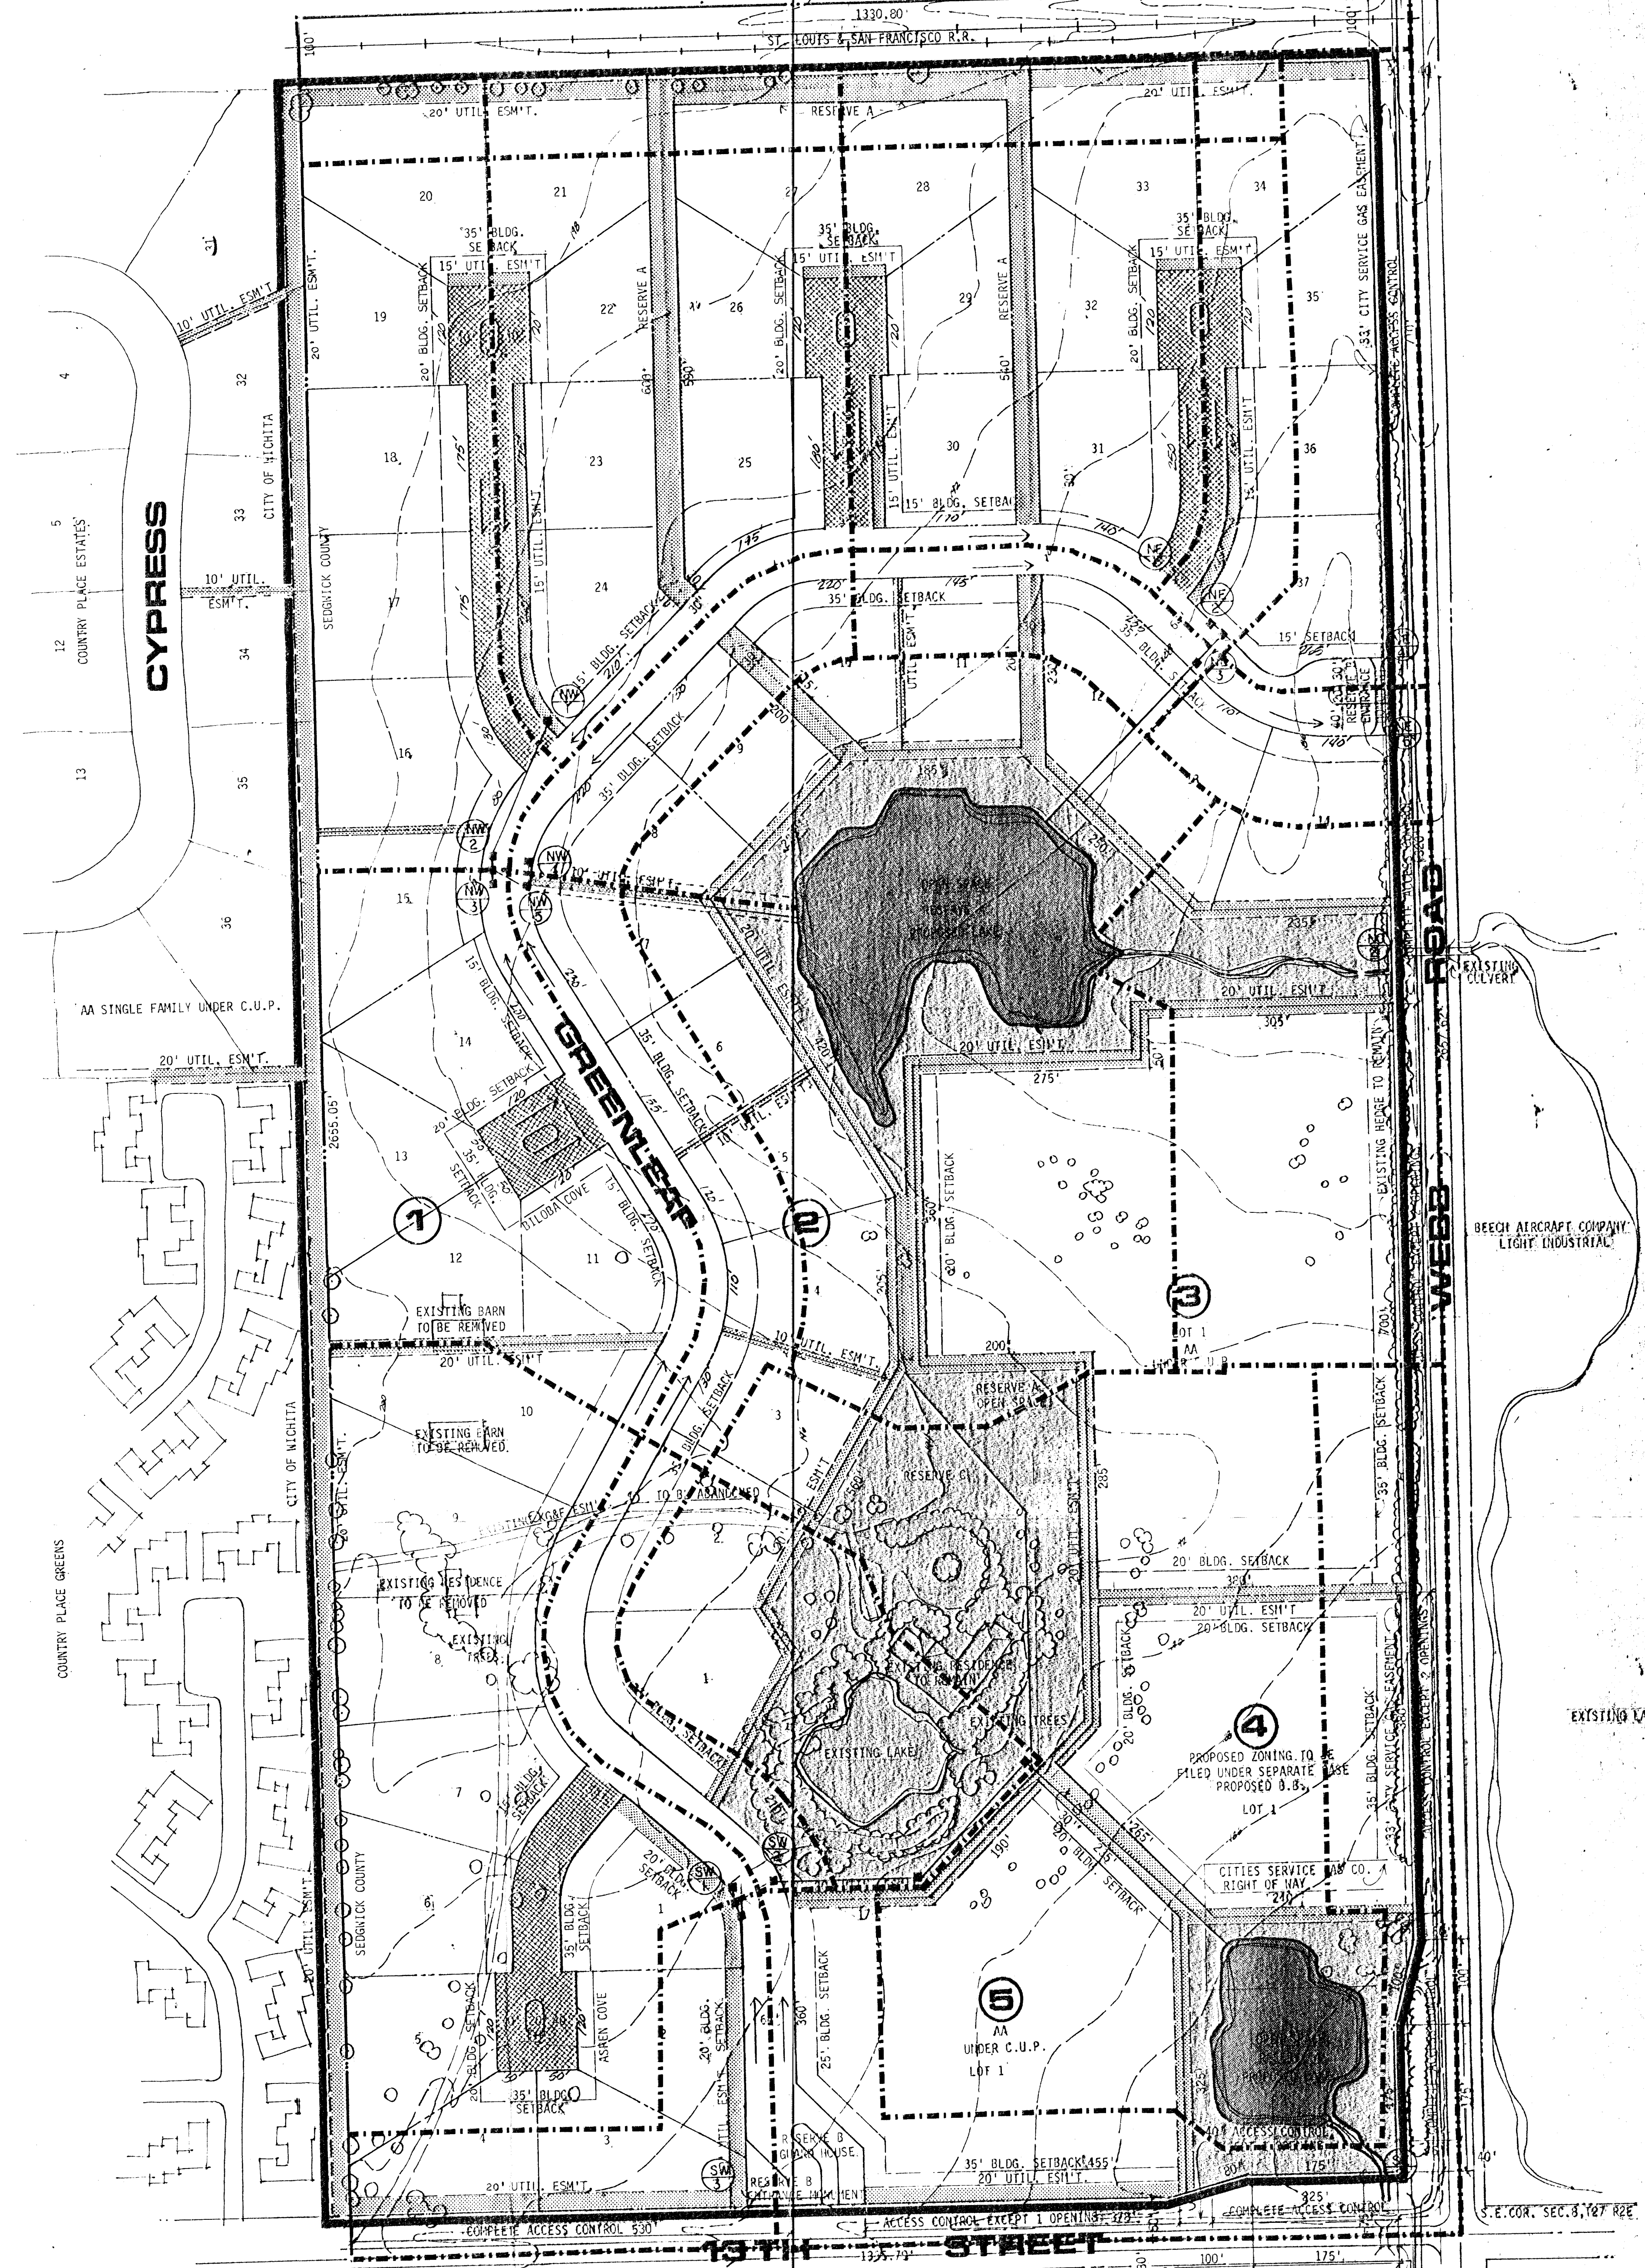

OPEN SPACE
PRIVATE STREET

NICHITA COLLEGIATE SCHOOL
R-1

VOID
ROUNDS & PORTER LUMBER COMPANY
LIGHT COMMERCIAL

BEEDI AIRCRAFT COMPANY
LIGHT INDUSTRIAL