


# REGENCY LAKES COMMERCIAL 2ND ADDITION

## AN ADDITION TO WICHITA, SEDGWICK COUNTY, KANSAS

### BUBBLE MAP

N.W. COR. SE. 1/4  
SEC. 4, T27S, R2E

S.W. COR. SE. 1/4  
SEC. 4, T27S, R2E  
FOUND 1/2" REBAR  
WITH MKEC CAP

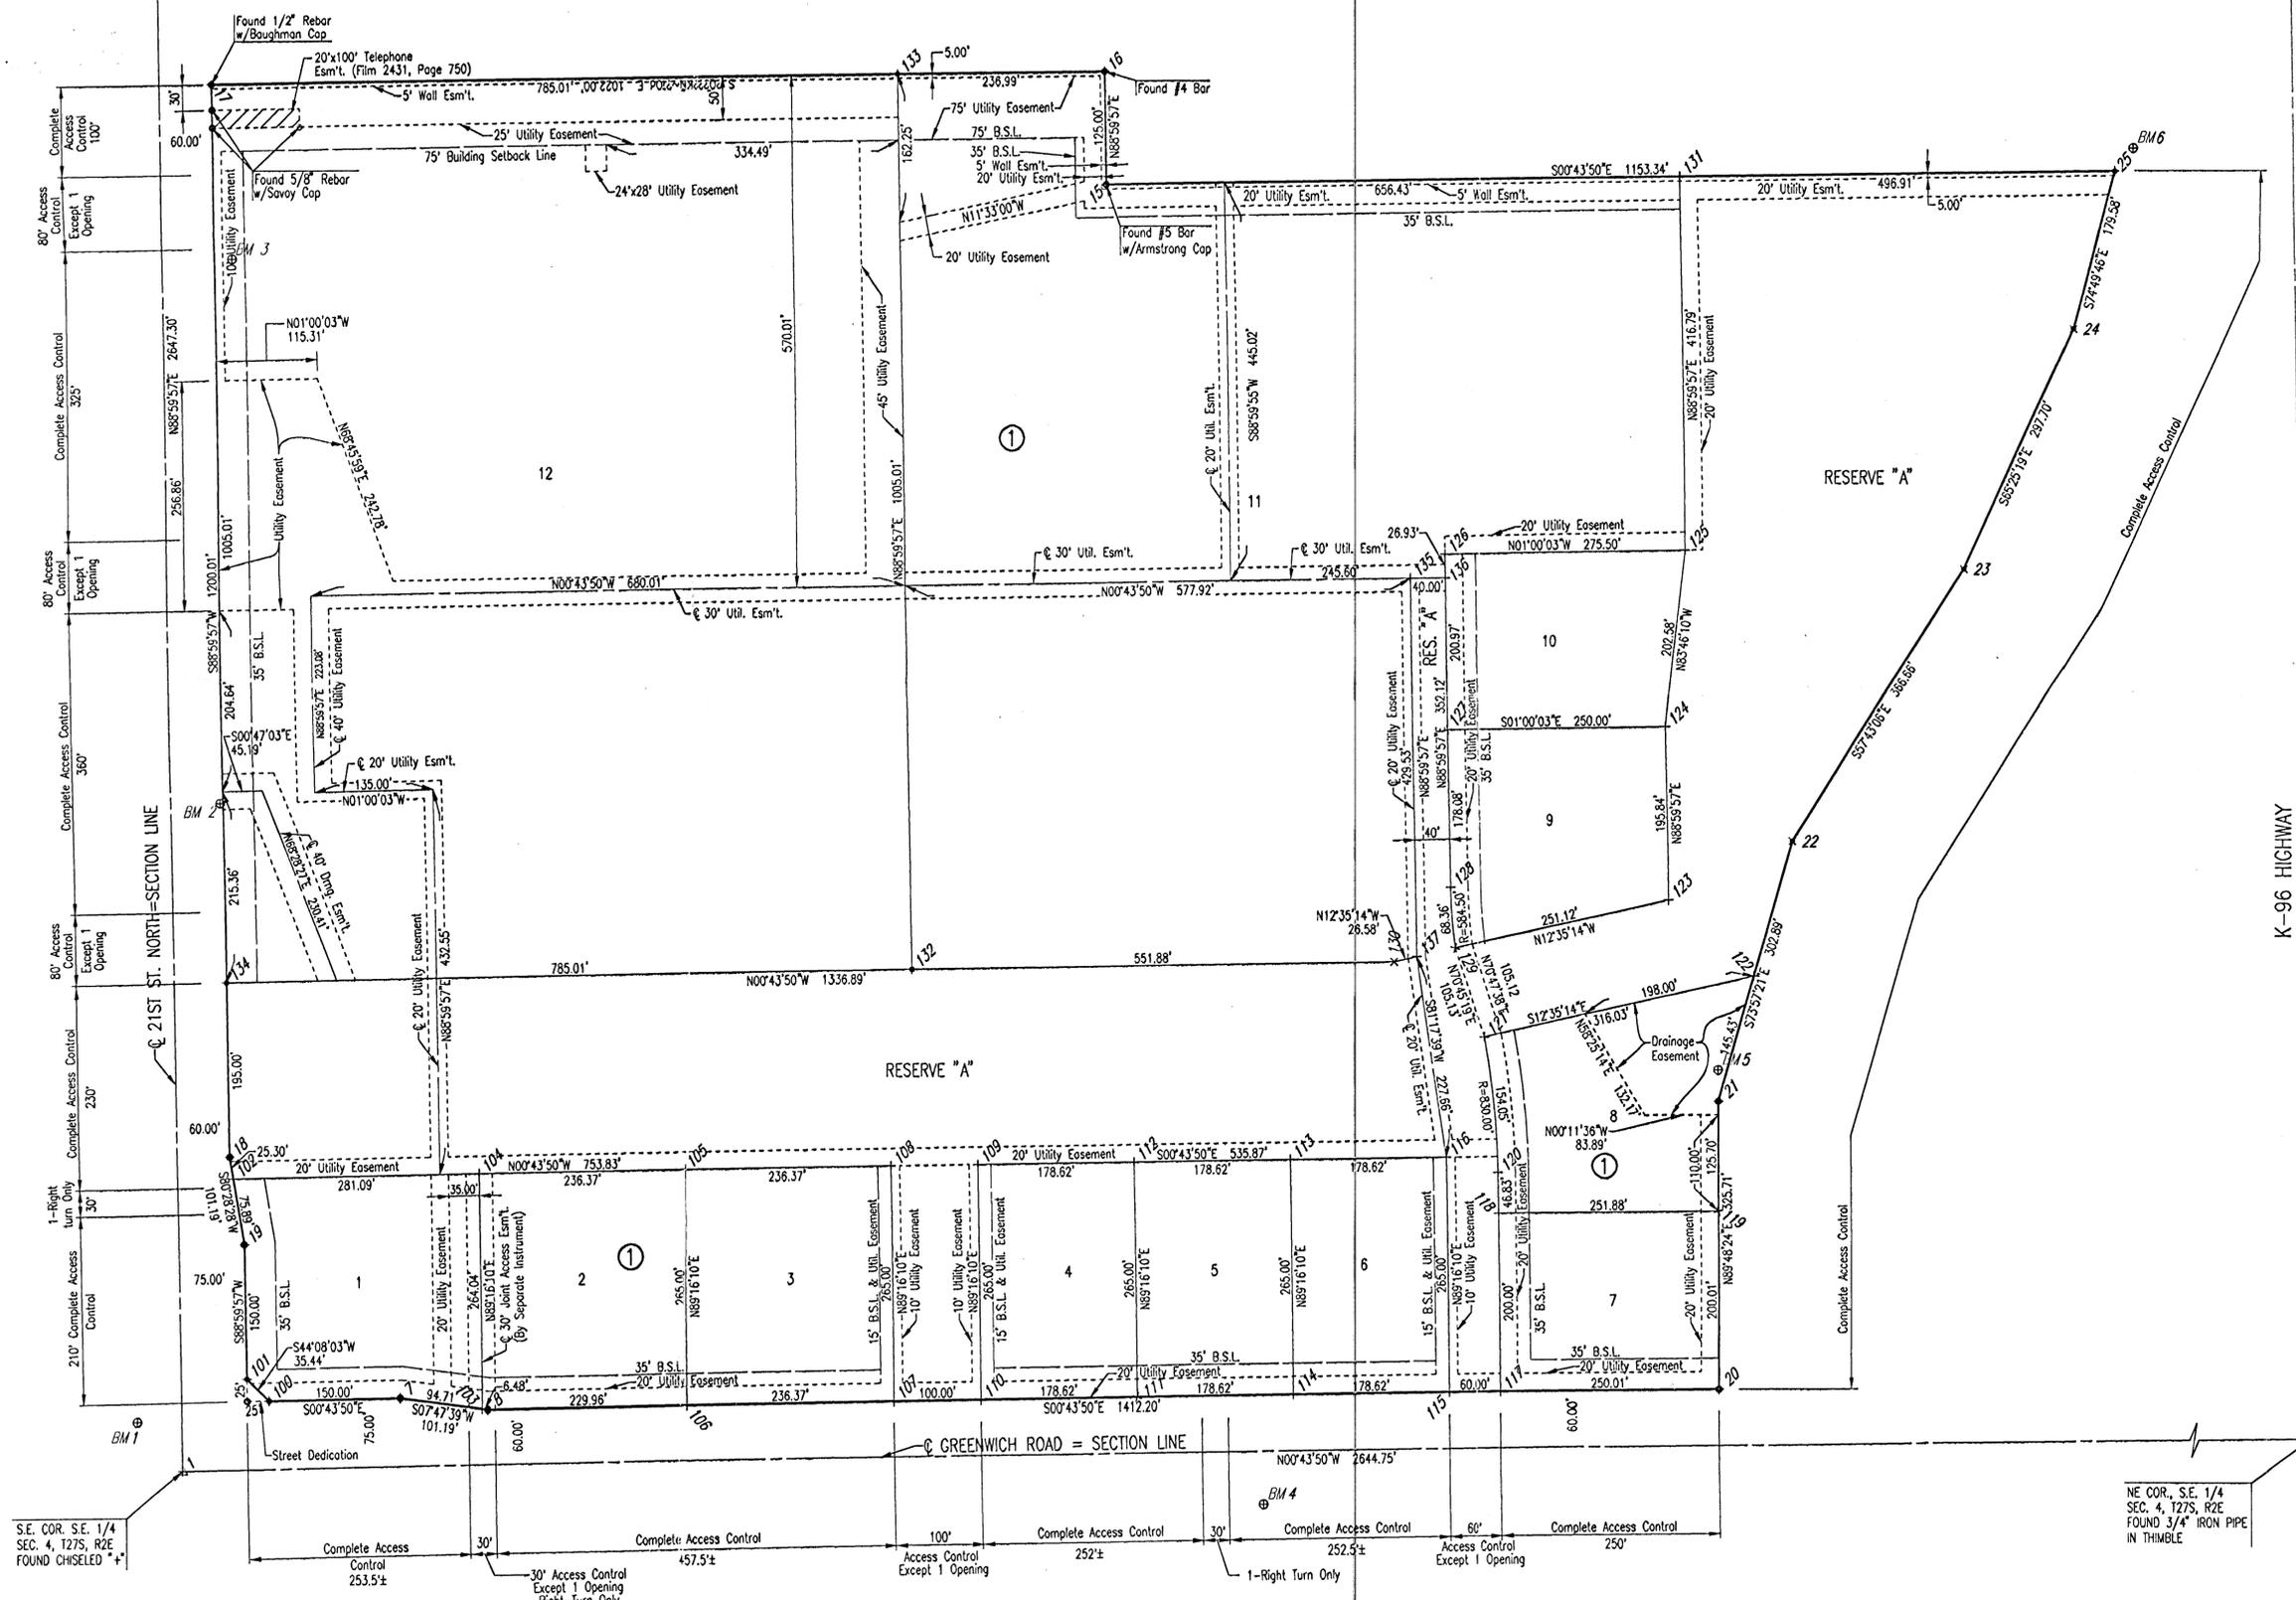

**PBB**

SCALE: 1"=100'

- FOUND #5 BAR W/MKEC CAP (UNLESS OTHERWISE NOTED)
- SET 1/2" REBAR W/PEC CAP (UNLESS OTHERWISE NOTED)

**BENCHMARKS:**  
C.O.W. Disc in Conc. Base R.R. Signal W. Side Greenwich ± 1/2 Mile S. of 21st St. N. City Datum: 183.19 N.G.V.D.: 1370.59

BM 1: Chiseled "d" Conc. base Traffic Signal at S.W. Corner 21st. N. and Greenwich City Datum: 176.16 N.G.V.D.: 1363.56

BM 2: Chiseled "d" on headwall N.E. Corner RCBC under 21st. N. 750'± W. of Greenwich City Datum: 175.05 N.G.V.D.: 1362.45

BM 3: R.R. Spike in 18' Locust tree, E. end row on N. Side 21st N. 1350'± W. of Greenwich City Datum: 180.14 N.G.V.D.: 1367.54

BM 4: W. end Bolt in Power Pole 1 1/2' above ground at Private Dr. 2400 N. Greenwich on E. side of Rd. City Datum: 183.80 N.G.V.D.: 1371.20

BM 5: Chiseled "d" on W. wing wall at W. end of S. headwall RCBC under Bike Path just S. of K-96 E.B. Ramp to Greenwich 400'± from Greenwich. City Datum: 179.87 N.G.V.D.: 1367.27

BM 6: Chiseled "d" on S.E. Cor. RCBC under Bike Path just S. of K-96, near N.W. Cor. Property City Datum: 182.975 N.G.V.D.: 1370.375

NE COR. S.E. 1/4  
SEC. 4, T27S, R2E  
FOUND 3/4" IRON PIPE  
IN THIMBLE

USNR: 04-11-2003 04:42:25 pm  
 Q:\2003\03419\LD\BUBBLE MAP  
 SCALE: 1"=100.00  
 OPLR: JLS  
 S.W. COR. SE. 1/4 SEC. 4, T27S, R2E FOUND CHISELED "d"