


Outlet: Outlet
 Rim: 220.00 ft
 Sump: 211.00 ft

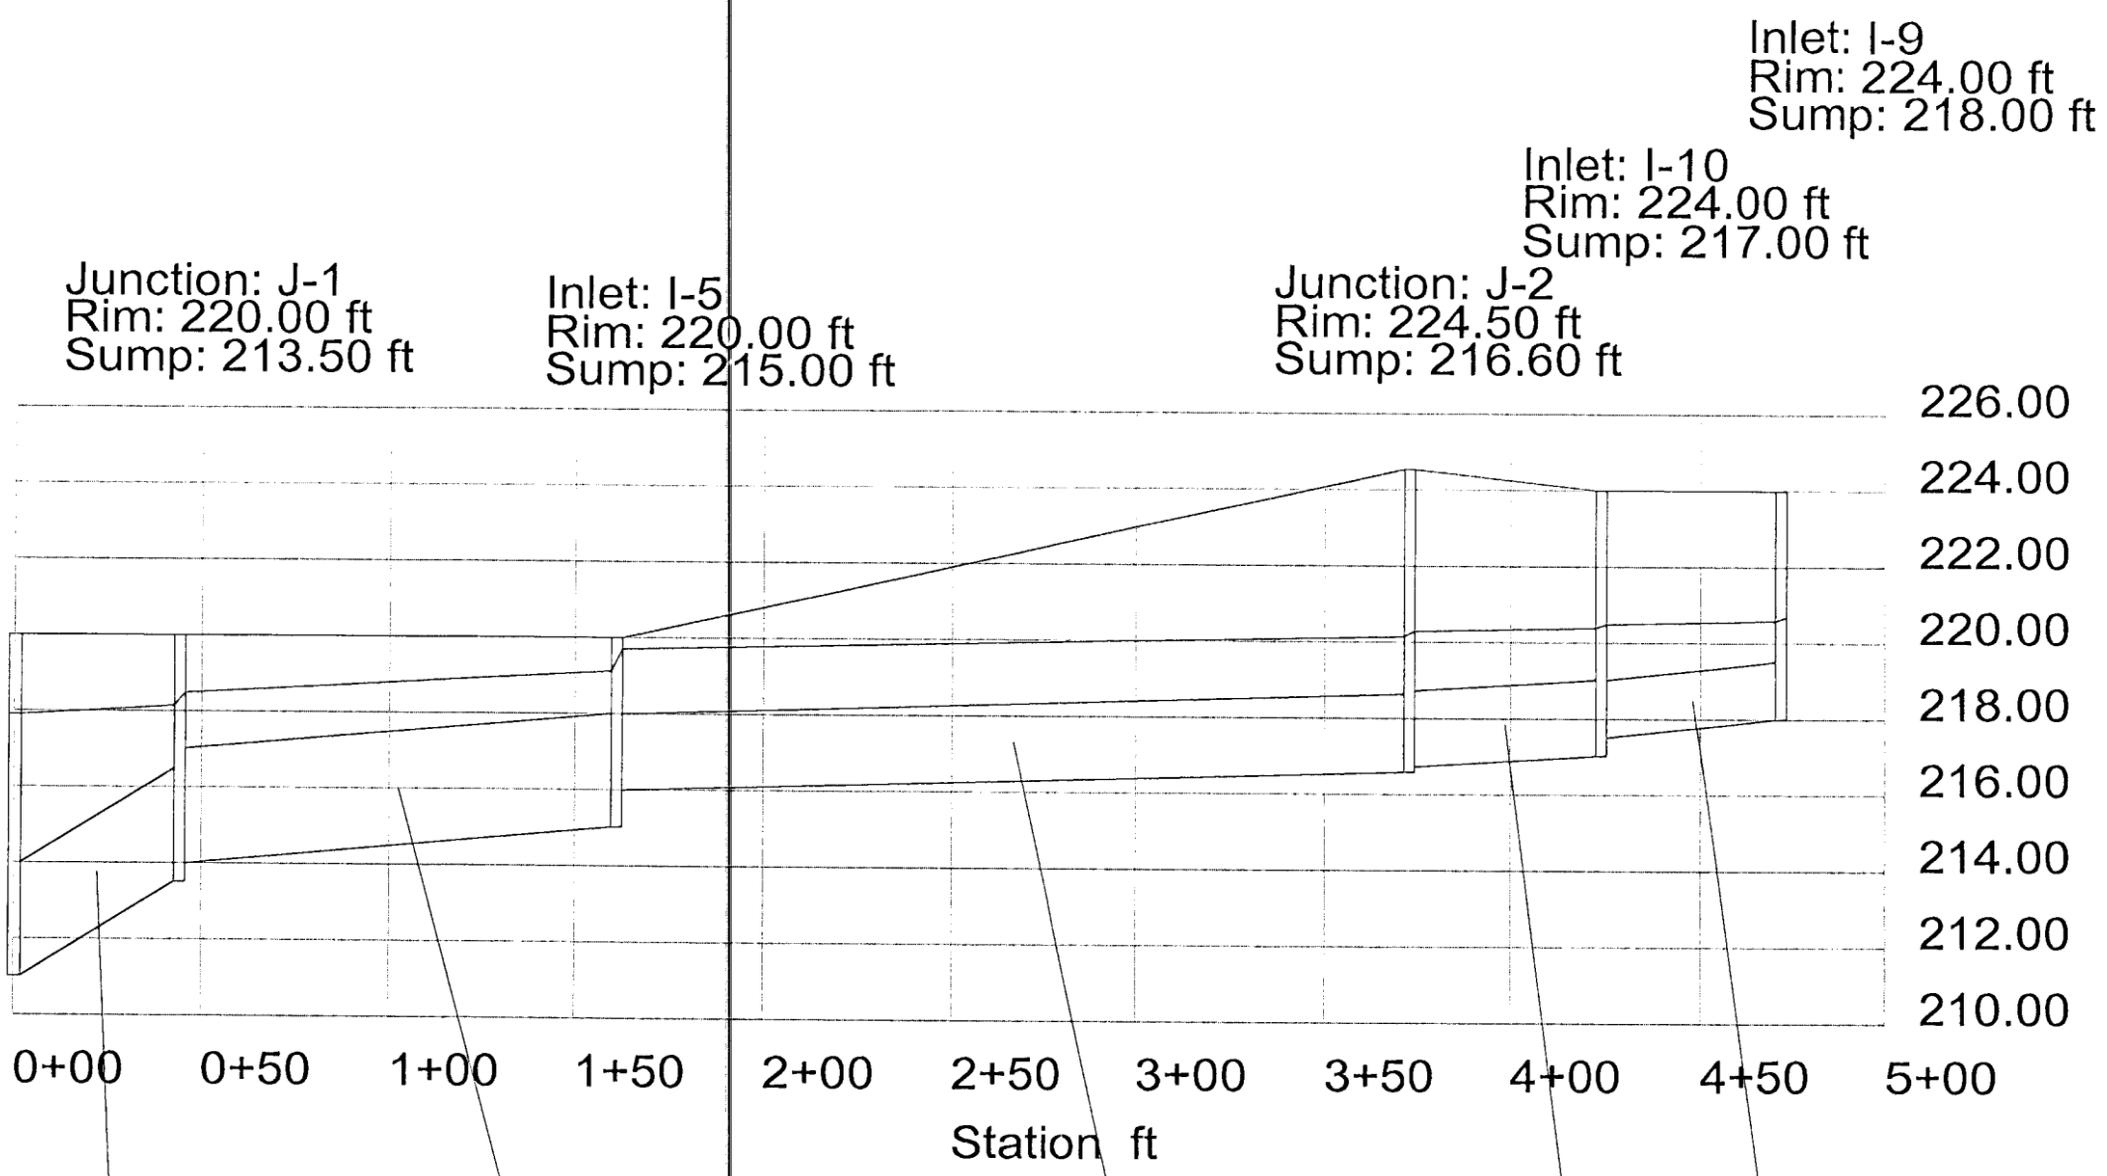

Pipe: P-6
 Up Invert: 213.50 ft
 Dn Invert: 211.00 ft
 Length: 44.00 ft
 Size: 36 inch

Pipe: P-5
 Up Invert: 215.00 ft
 Dn Invert: 214.00 ft
 Length: 117.00 ft
 Size: 36 inch

Pipe: P-12
 Up Invert: 216.60 ft
 Dn Invert: 216.00 ft
 Length: 212.00 ft
 Size: 24 inch

Pipe: P-11
 Up Invert: 217.00 ft
 Dn Invert: 216.70 ft
 Length: 51.00 ft
 Size: 24 inch

Pipe: P-10
 Up Invert: 218.00 ft
 Dn Invert: 217.50 ft
 Length: 48.00 ft
 Size: 18 inch