

# FONTANA 4TH

AN ADDITION TO WICHITA, SEDGWICK COUNTY, KANSAS

SCALE: 1" = 100'

- = 1/2" REBAR W/PEC CAP UNLESS OTHERWISE NOTED
- △ = SECTION CORNER

### LEGEND

- DM Deadman
- PP Power Pole
- GM Gas Meter
- TB Telephone Box
- FH Fire Hydrant
- WV Water Valve
- WW Water Well
- W Waterline
- OE Overhead Electric
- F Fence
- T Tree

### BENCHMARKS



- BM#1  
C.O.W. DISK STAMPED "NO STAMP" ±22.0' S. OF S. 1/4 COR.  
ELEV. = 178.29 CITY DATUM  
1365.69 N.G.V.D.
- BM#6  
SET R.R. SPIKE IN SOUTH FACE OF SOUTH POLE OF 2 POLE  
ELECTRIC LINE STRUCTURE, 2ND STRUCTURE WEST OF CENTER SEC. 31, T26S, R1W.  
ELEV. = 168.755 CITY DATUM  
1356.155 N.G.V.D.
- BM#7  
SET "T" POST IN PI DITCH BERM N-E, ±20' E. OF CENTER SEC. 31, T26S, R1W.  
ELEV. = 168.93 CITY DATUM  
1356.33 N.G.V.D.
- BM#8  
SET "T" POST ±15' S. OF N.W. COR. SW1/4, SE 1/4, SEC. 31, T26S, R1W.  
ELEV. = 169.43 CITY DATUM  
1356.83 N.G.V.D.

DATE OF PREPARATION: JUNE 2008

DATE OF TOPOGRAPHIC SURVEY: AUGUST 2005

OWNER: SOCORRA HOMES, INC.  
727 N. WACO, SUITE 400  
WICHITA, KANSAS 67203

SUBDIVIDER: PROFESSIONAL ENGINEERING CONSULTANTS, P.A.  
303 S. TOPEKA  
WICHITA, KS 67202

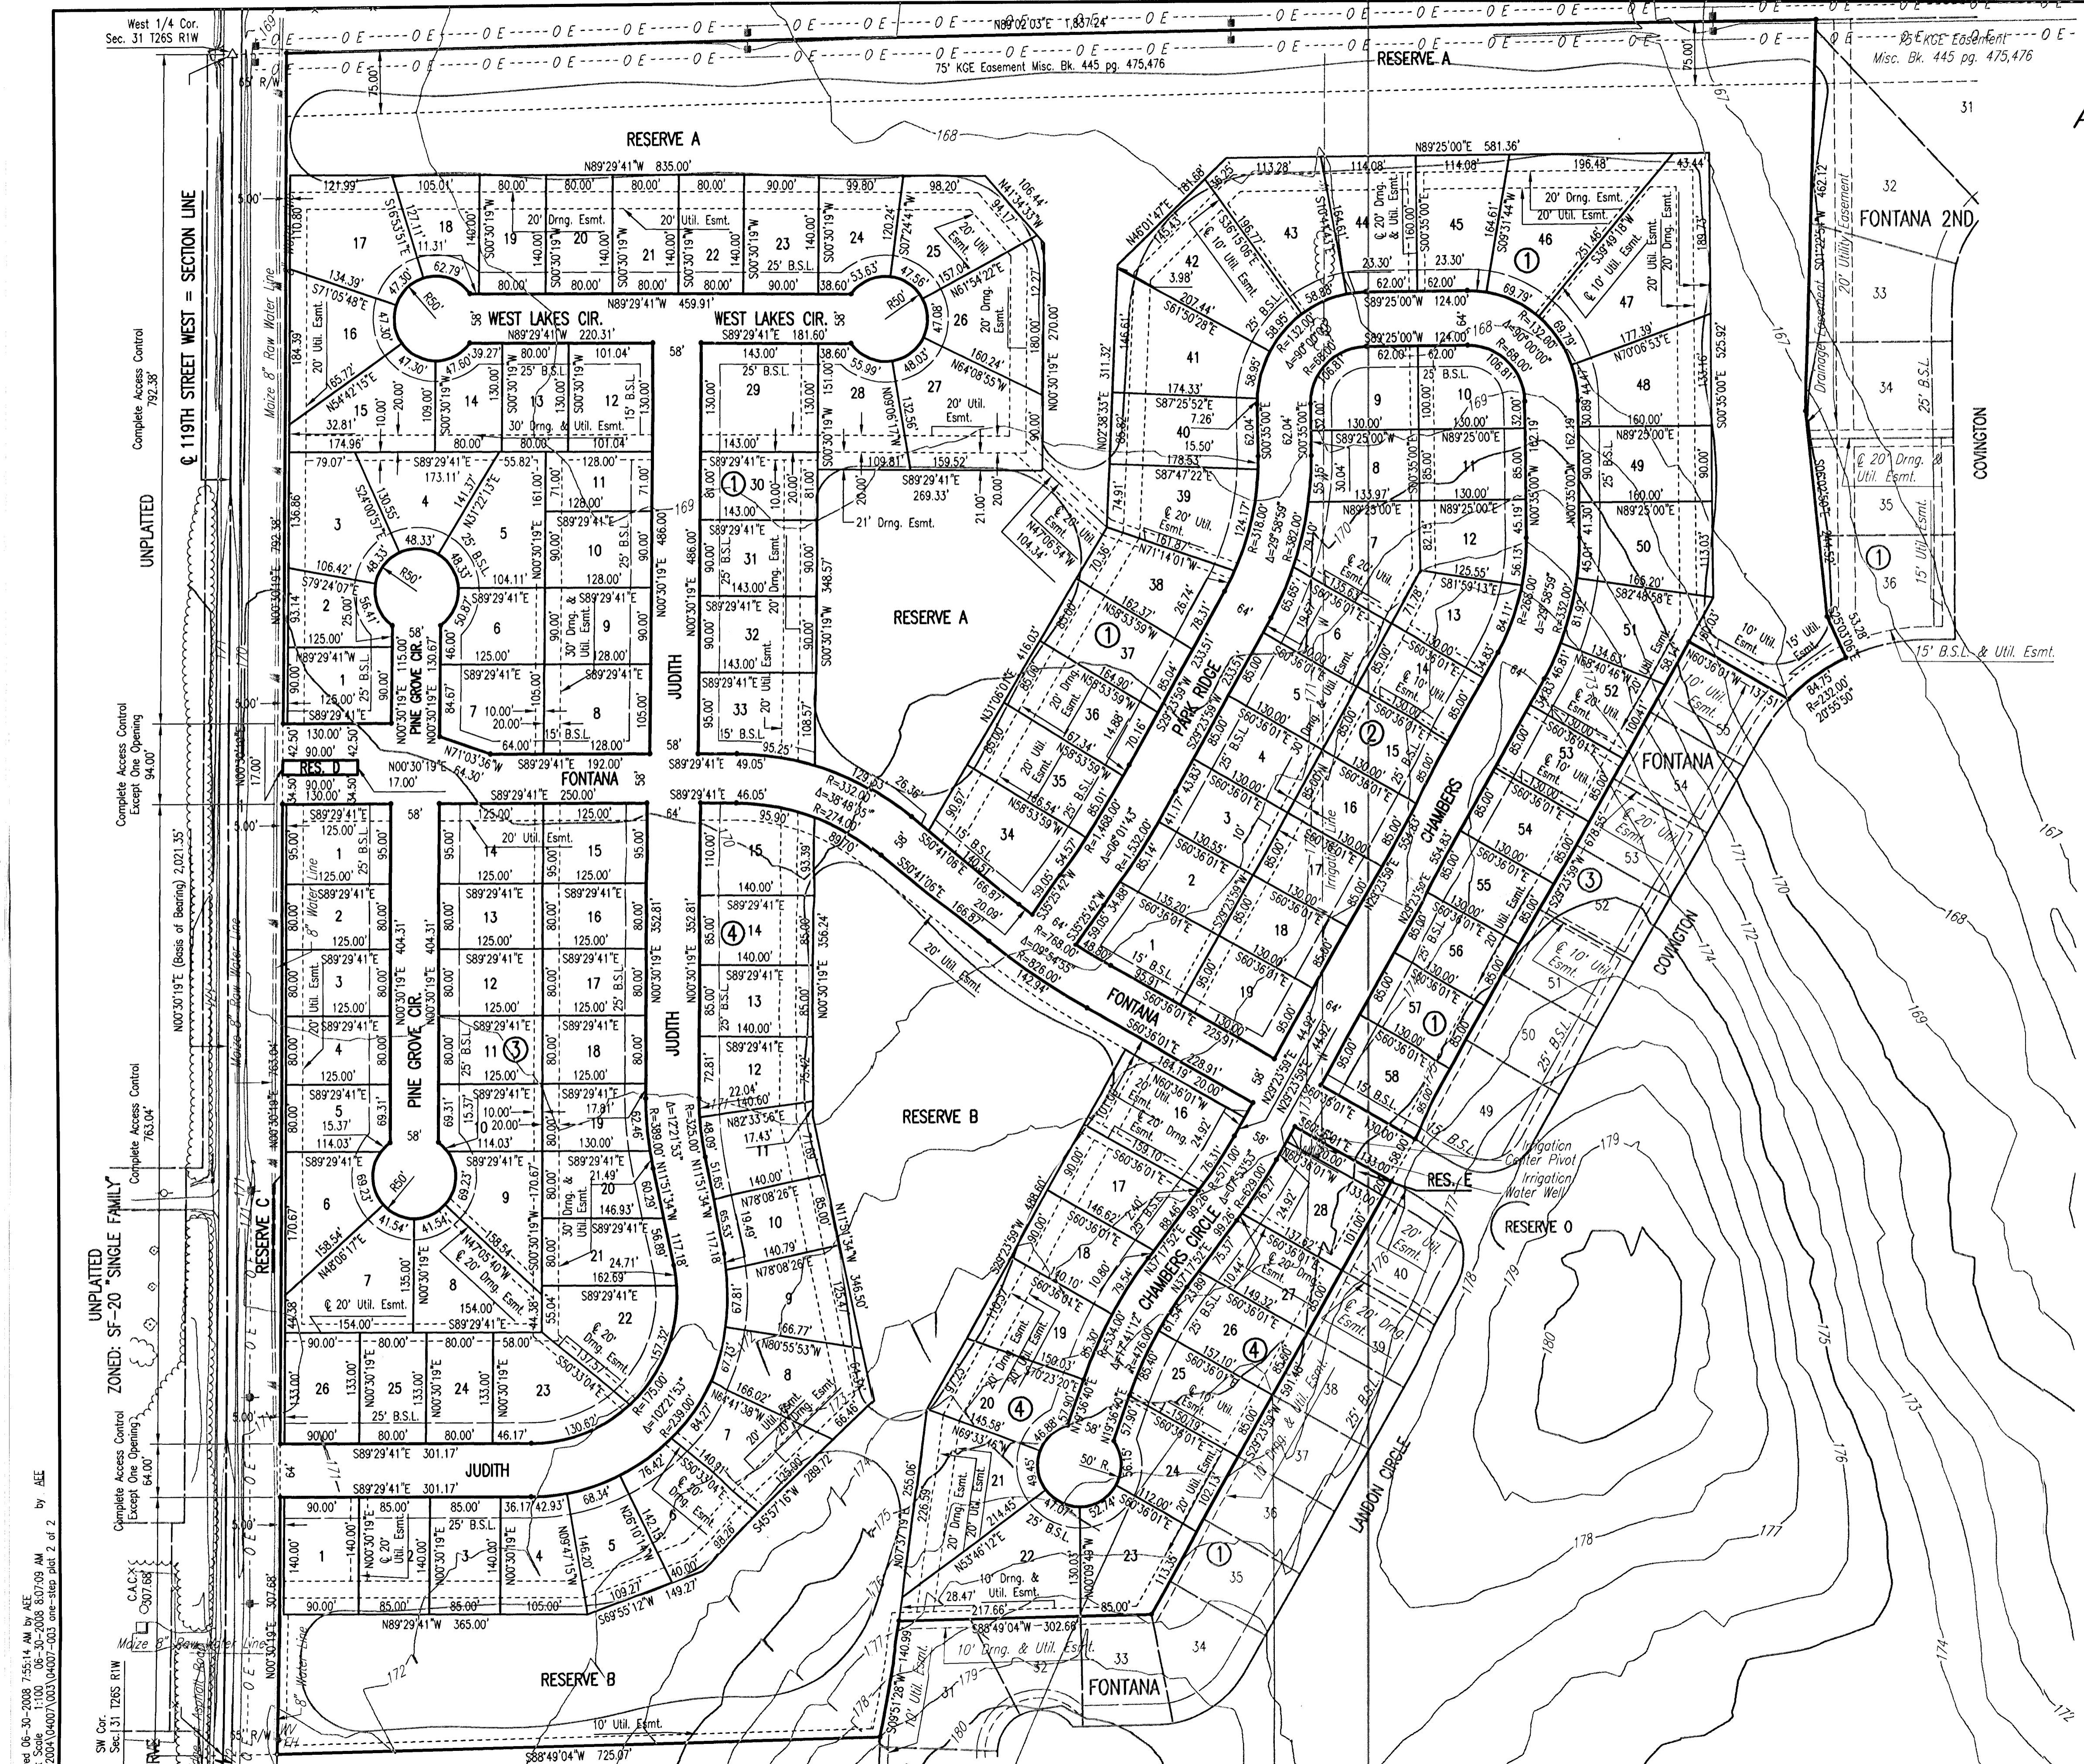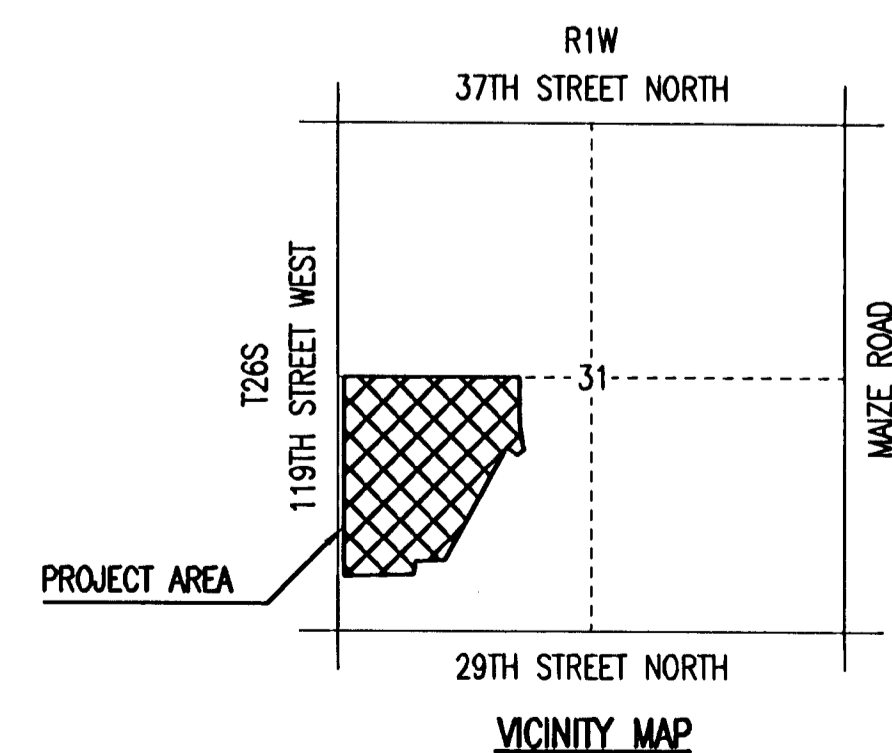

Saved: 06-30-2008 7:55:14 AM by A.E.  
Plot Scale: 1:100 06-30-2008 8:07:09 AM  
SW Cor. Sec. 31 T26S R1W  
Mdz2

UNPLATTED  
ZONED: SF-20 SINGLE FAMILY  
Complete Access Control Except One Opening 94.00'


