


MINIMUM BUILDING PAD ELEVATION FOR LOWEST OPENING INTO STRUCTURES		
BLOCK	LOT	ELEVATION (NGVD29)
1	3, 4, 5	1390.8

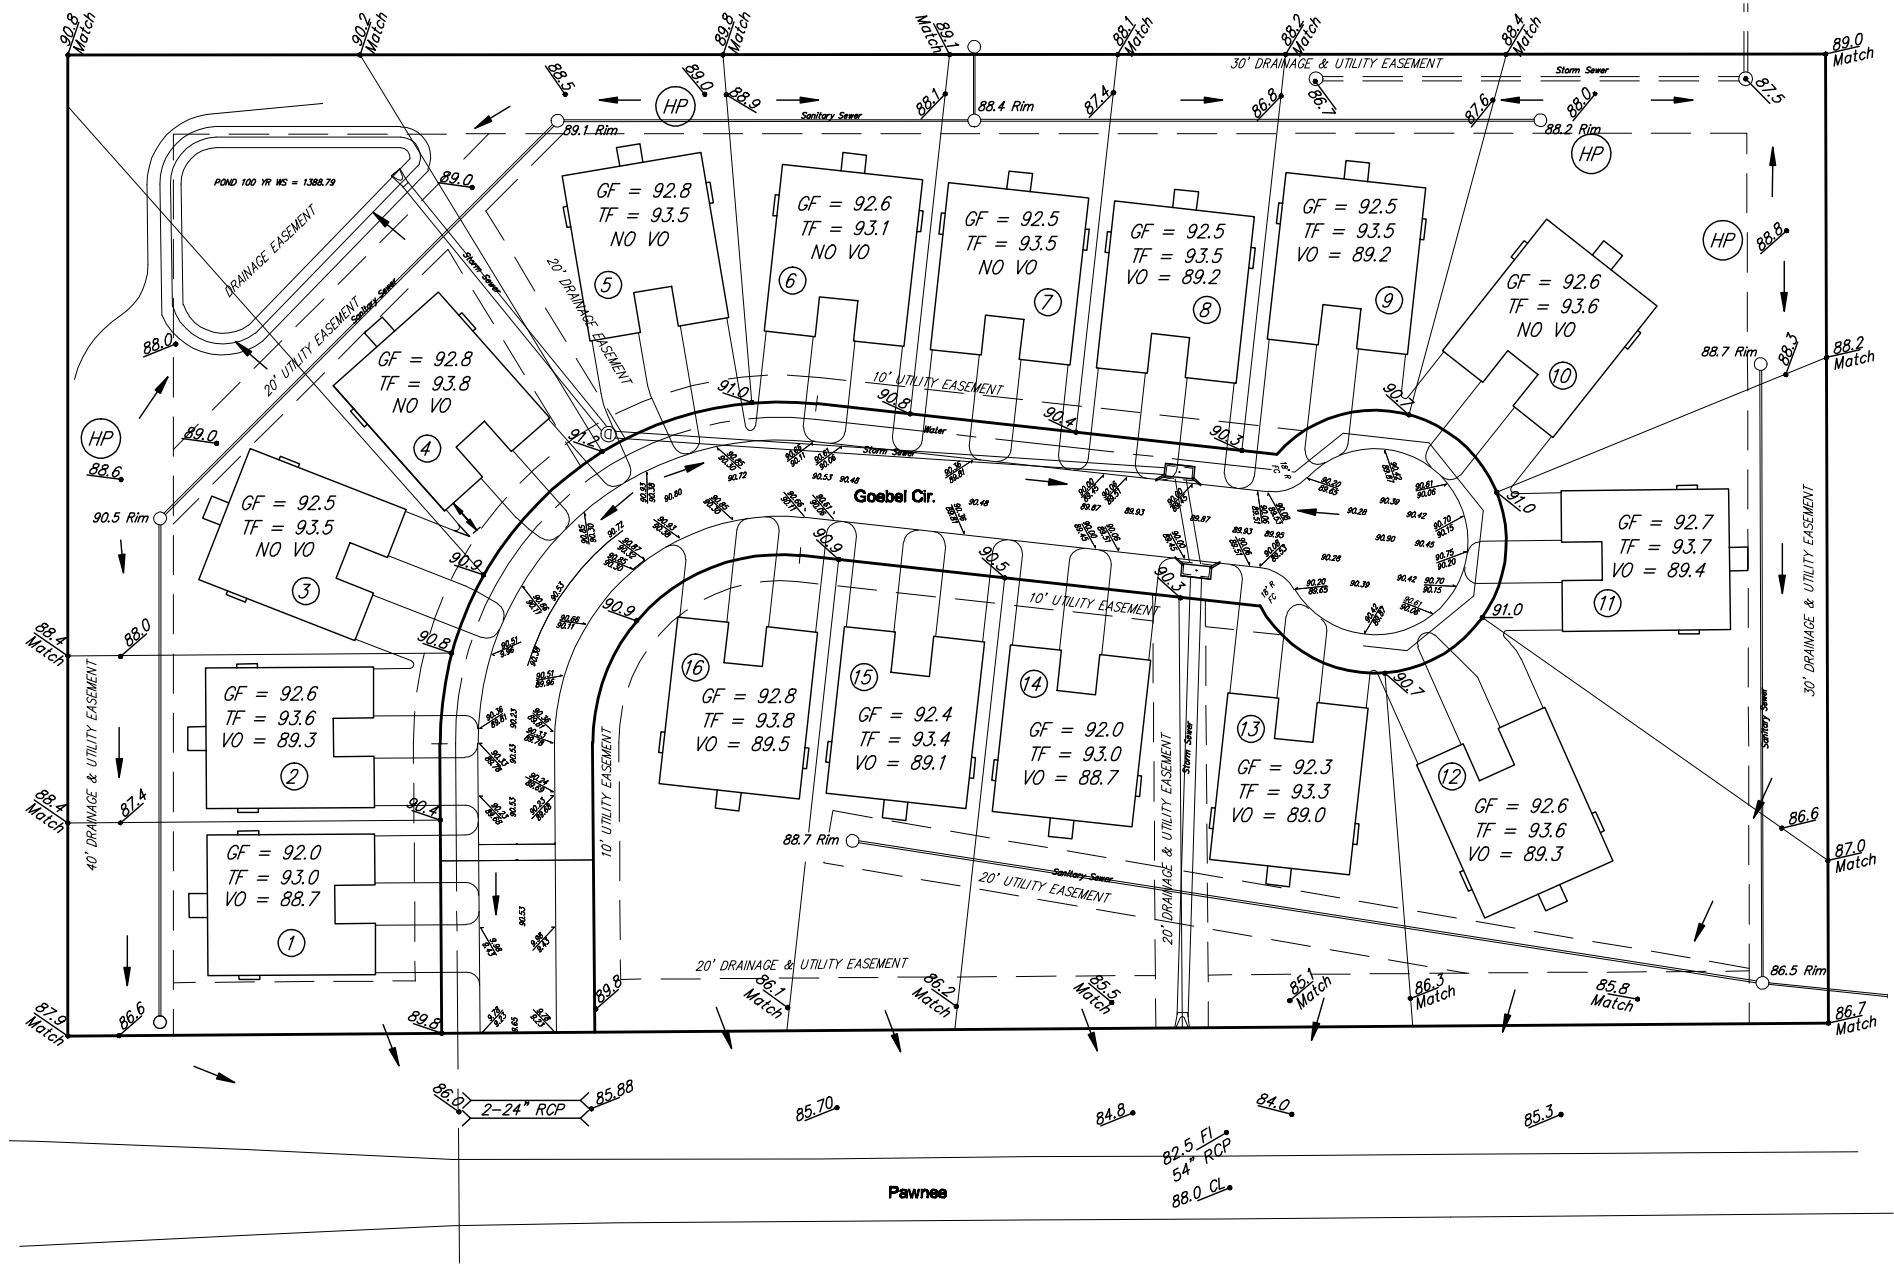

Brentwood South 3rd Lot Grading WICHITA, KANSAS		
 Ruggles & Bohm, P.A. Engineers, Surveyors, Land Surveyors 825 North Main Wichita, Kansas 67202 www.rugglesandbohm.com	EJC EJC	33785 1 1
	Parcel Exhibit3 [Lot Grading]	
		Jan. 12, 2009