



VICINITY MAP

LEGEND


- CONIFEROUS TREE
- DECIDUOUS TREE
- SIGN
- POWER POLE
- ELECTRIC BOX
- LIGHT POLE
- FIRE HYDRANT
- WATER VALVE
- WATER METER
- SECTION CORNER
- BENCHMARK
- EASEMENT
- BUILDING SETBACK
- FENCE
- STORM SEWER PIPE
- WATER LINE
- SANITARY SEWER LINE
- GAS LINE
- GAS PIPELINE
- TELEPHONE LINE
- UNDERGROUND ELEC.
- OVERHEAD ELECTRIC
- FIBER OPTIC CABLE
- DRAINAGE SUB BASIN
- DRAINAGE BASIN
- FLOW ARROW
- AREA FOR SWS SIZING

A17

- BM #1 - Square cut NE corner traffic signal MH pad @ SE corner 21st St. & 127th St. E. Elev. = 1383.69 (NGVD 29)
- BM #2 - RR spike N. face PP at SW corner Garnett & 21st St. N. Elev. = 1377.14 (NGVD 29)
- BM #3 - RR spike E. face PP, W. side Garnett, across from Lot 9, Lakeside Acres 2nd Addition. Elev. = 1373.97 (NGVD 29)

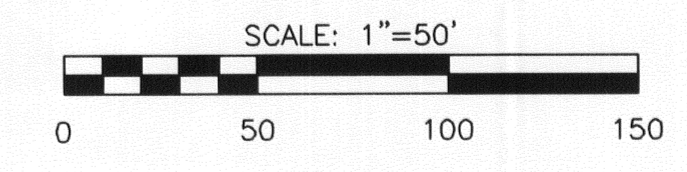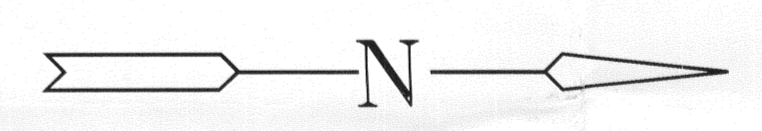

MKEC
ENGINEERING
CONSULTANTS, INC.
411 N. WEBB ROAD
WICHITA, KS. 67206
316 - 684 - 9600

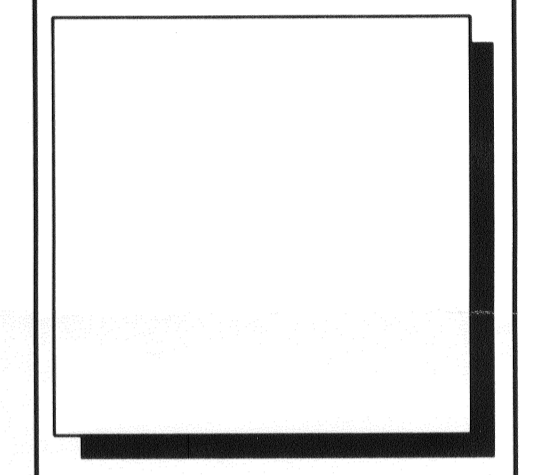

SUMMIT CROSSING
SUMMIT CROSSING
WICHITA, KANSAS
LOT GRADING PLAN

DATE	OCTOBER 2008
REVISED	

DESIGN BY	KLA
DRAWN BY	CMJ
CHECKED BY	GJA

SHEET NUMBER	1
--------------	---

J:\Civil\08542.dwg\DRNG\08542_LGP.dwg