

COMMUNITY UNIT PLAN DP-274


OAK CREEK




(Combined D-268 & D-274)

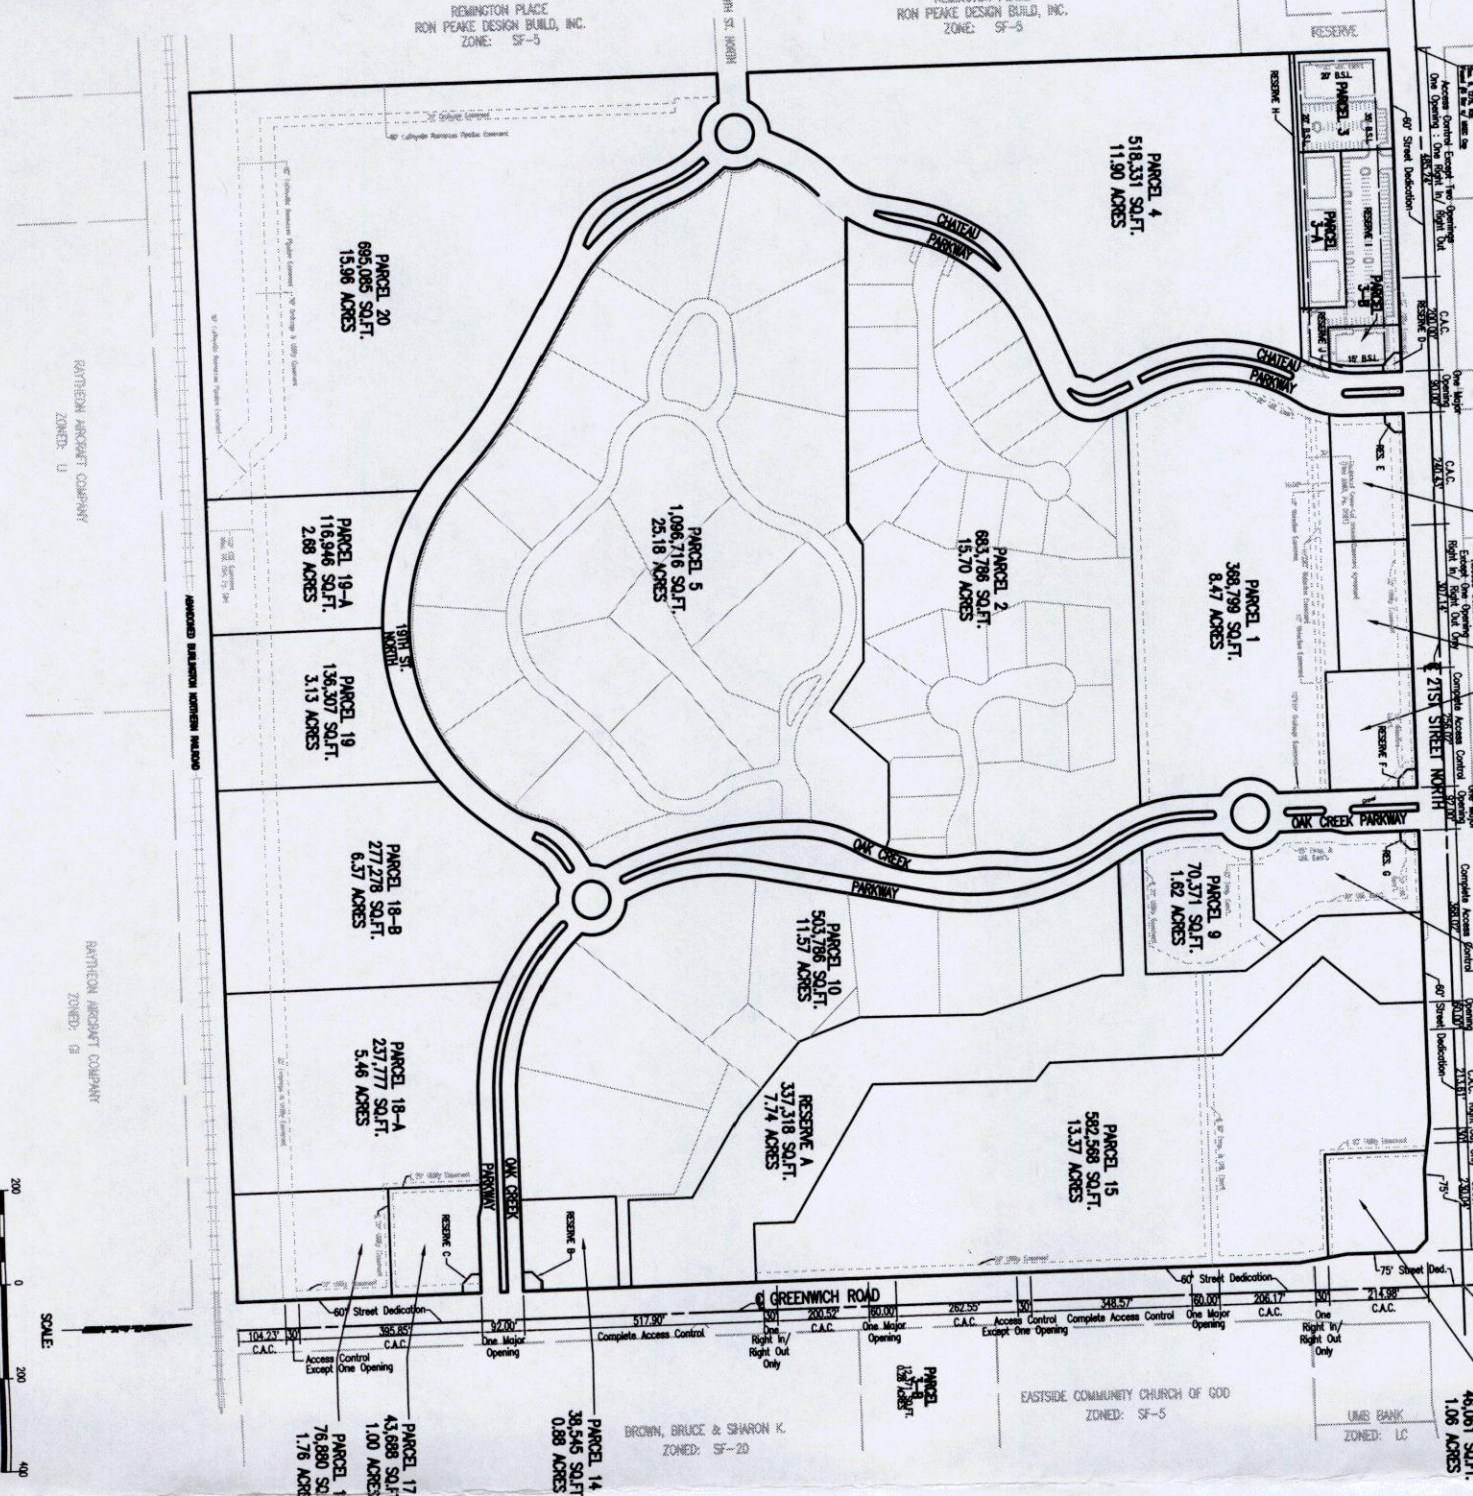

