
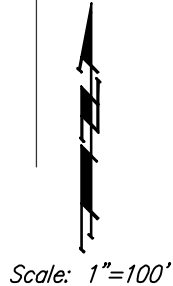


Sewer & Water Exhibit

NOTE: Building setbacks to conform to Associated Community Unit Plan DP- 11.

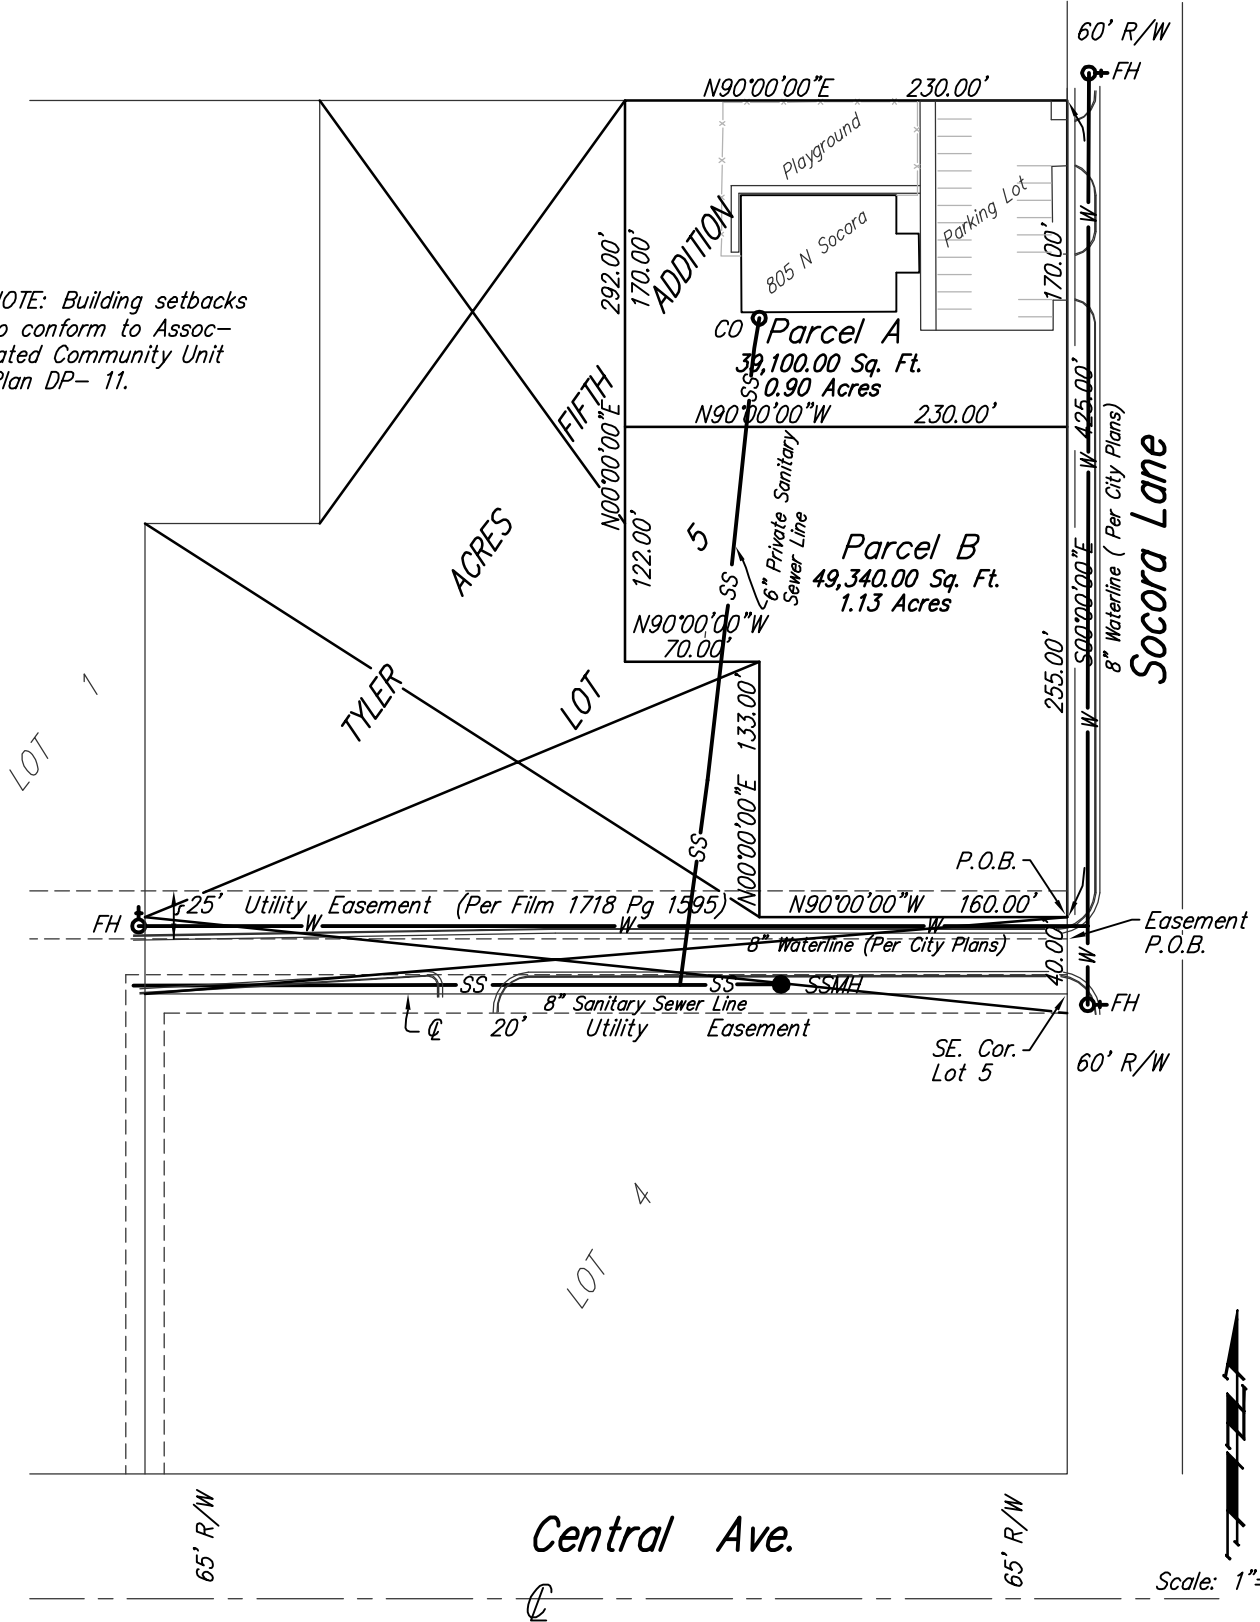

- SSMH = Sanitary Sewer Manhole
- ⊗ WV = Water Valve
- SS — Sanitary Sewer Line
- W — Water Line

Project No. 09-03-P451

Baughman Company, P.A.
 315 Ellis St. Wichita, KS 67211 P 316-262-7271 F 316-262-0149
Baughman ENGINEERING | SURVEYING | PLANNING | LANDSCAPE ARCHITECTURE