


# Drainage Exhibit

NOTE: Building setbacks to conform to Associated Community Unit Plan DP- 11.

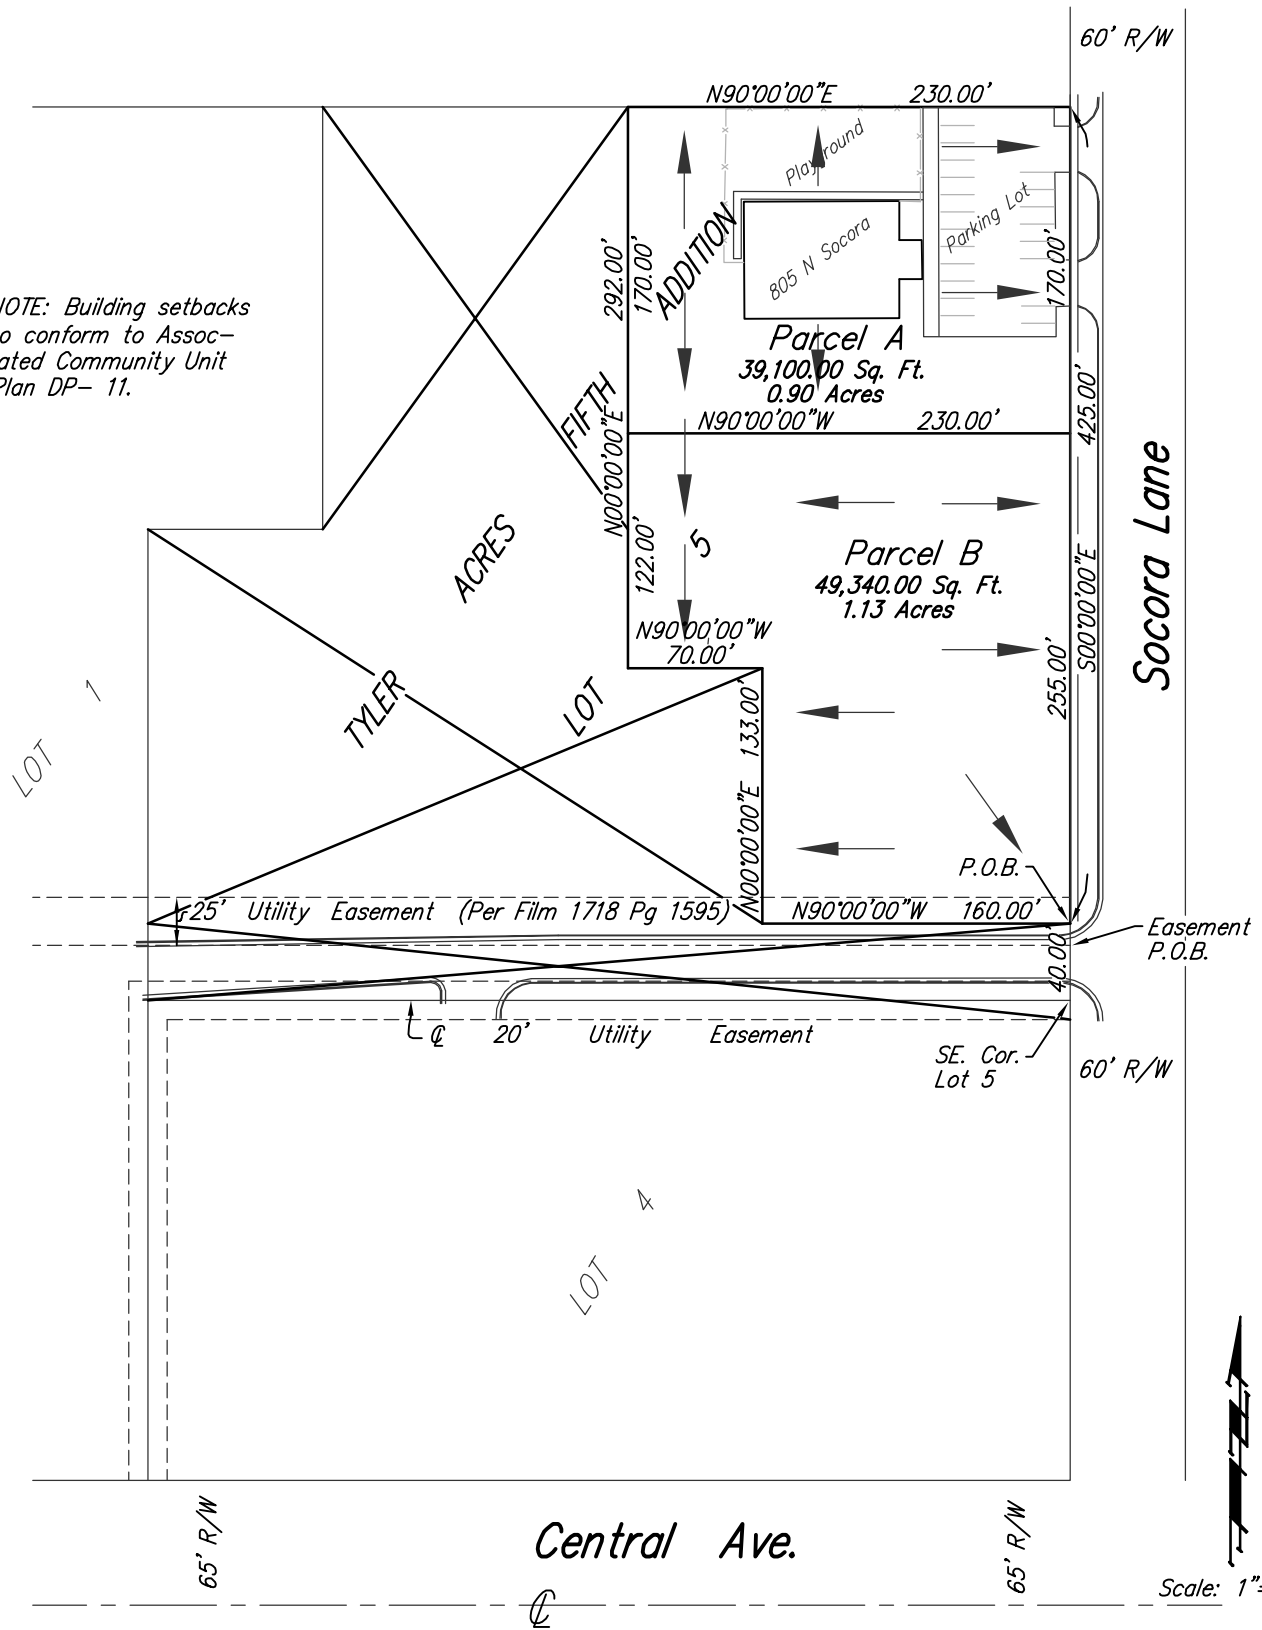

Stormwater Sewer Line

Project No. 09-03-P451

**Baughman Company, P.A.**  
 315 Ellis St. Wichita, KS 67211 P 316-262-7271 F 316-262-0149

**Baughman** ENGINEERING | SURVEYING | PLANNING | LANDSCAPE ARCHITECTURE

Drawing File: F:\SURVEY\LOT\09-03-P451\_Tyler Acres 5th Lot-5