


Lot Split

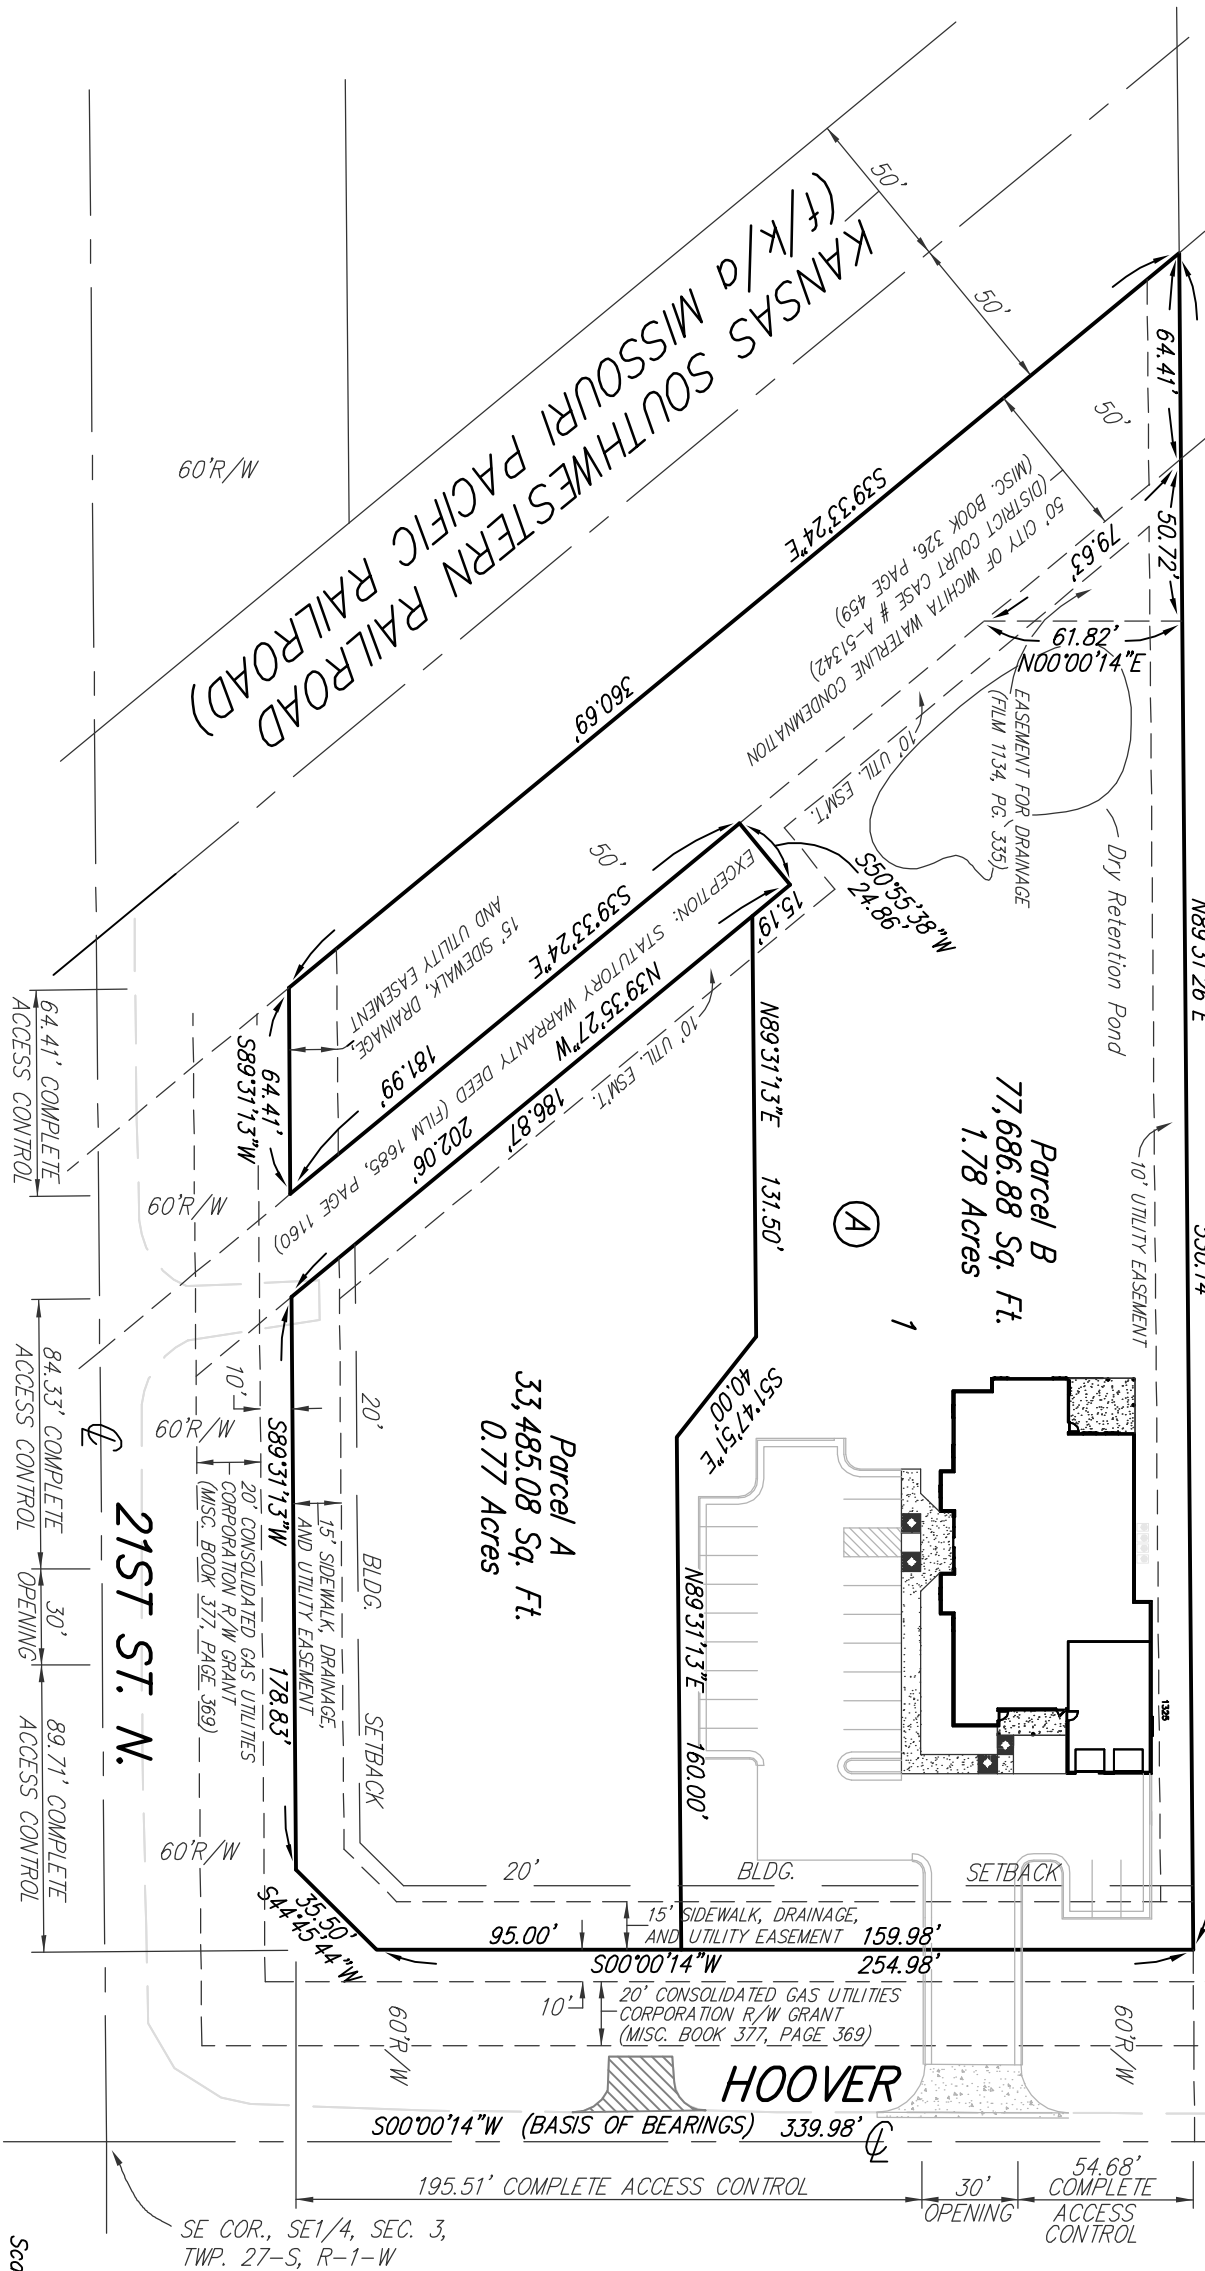

Baughman
ENGINEERING | SURVEYING | PLANNING | LANDSCAPE ARCHITECTURE

Baughman Company, P.A.
315 Ellis St. Wichita, KS 67211 P 3162627271 F 3162620149

Drawing File: F:\SURVEY\LOT\09-02-P441 State Creek Lot-1.dwg