


Sewer & Water Exhibit

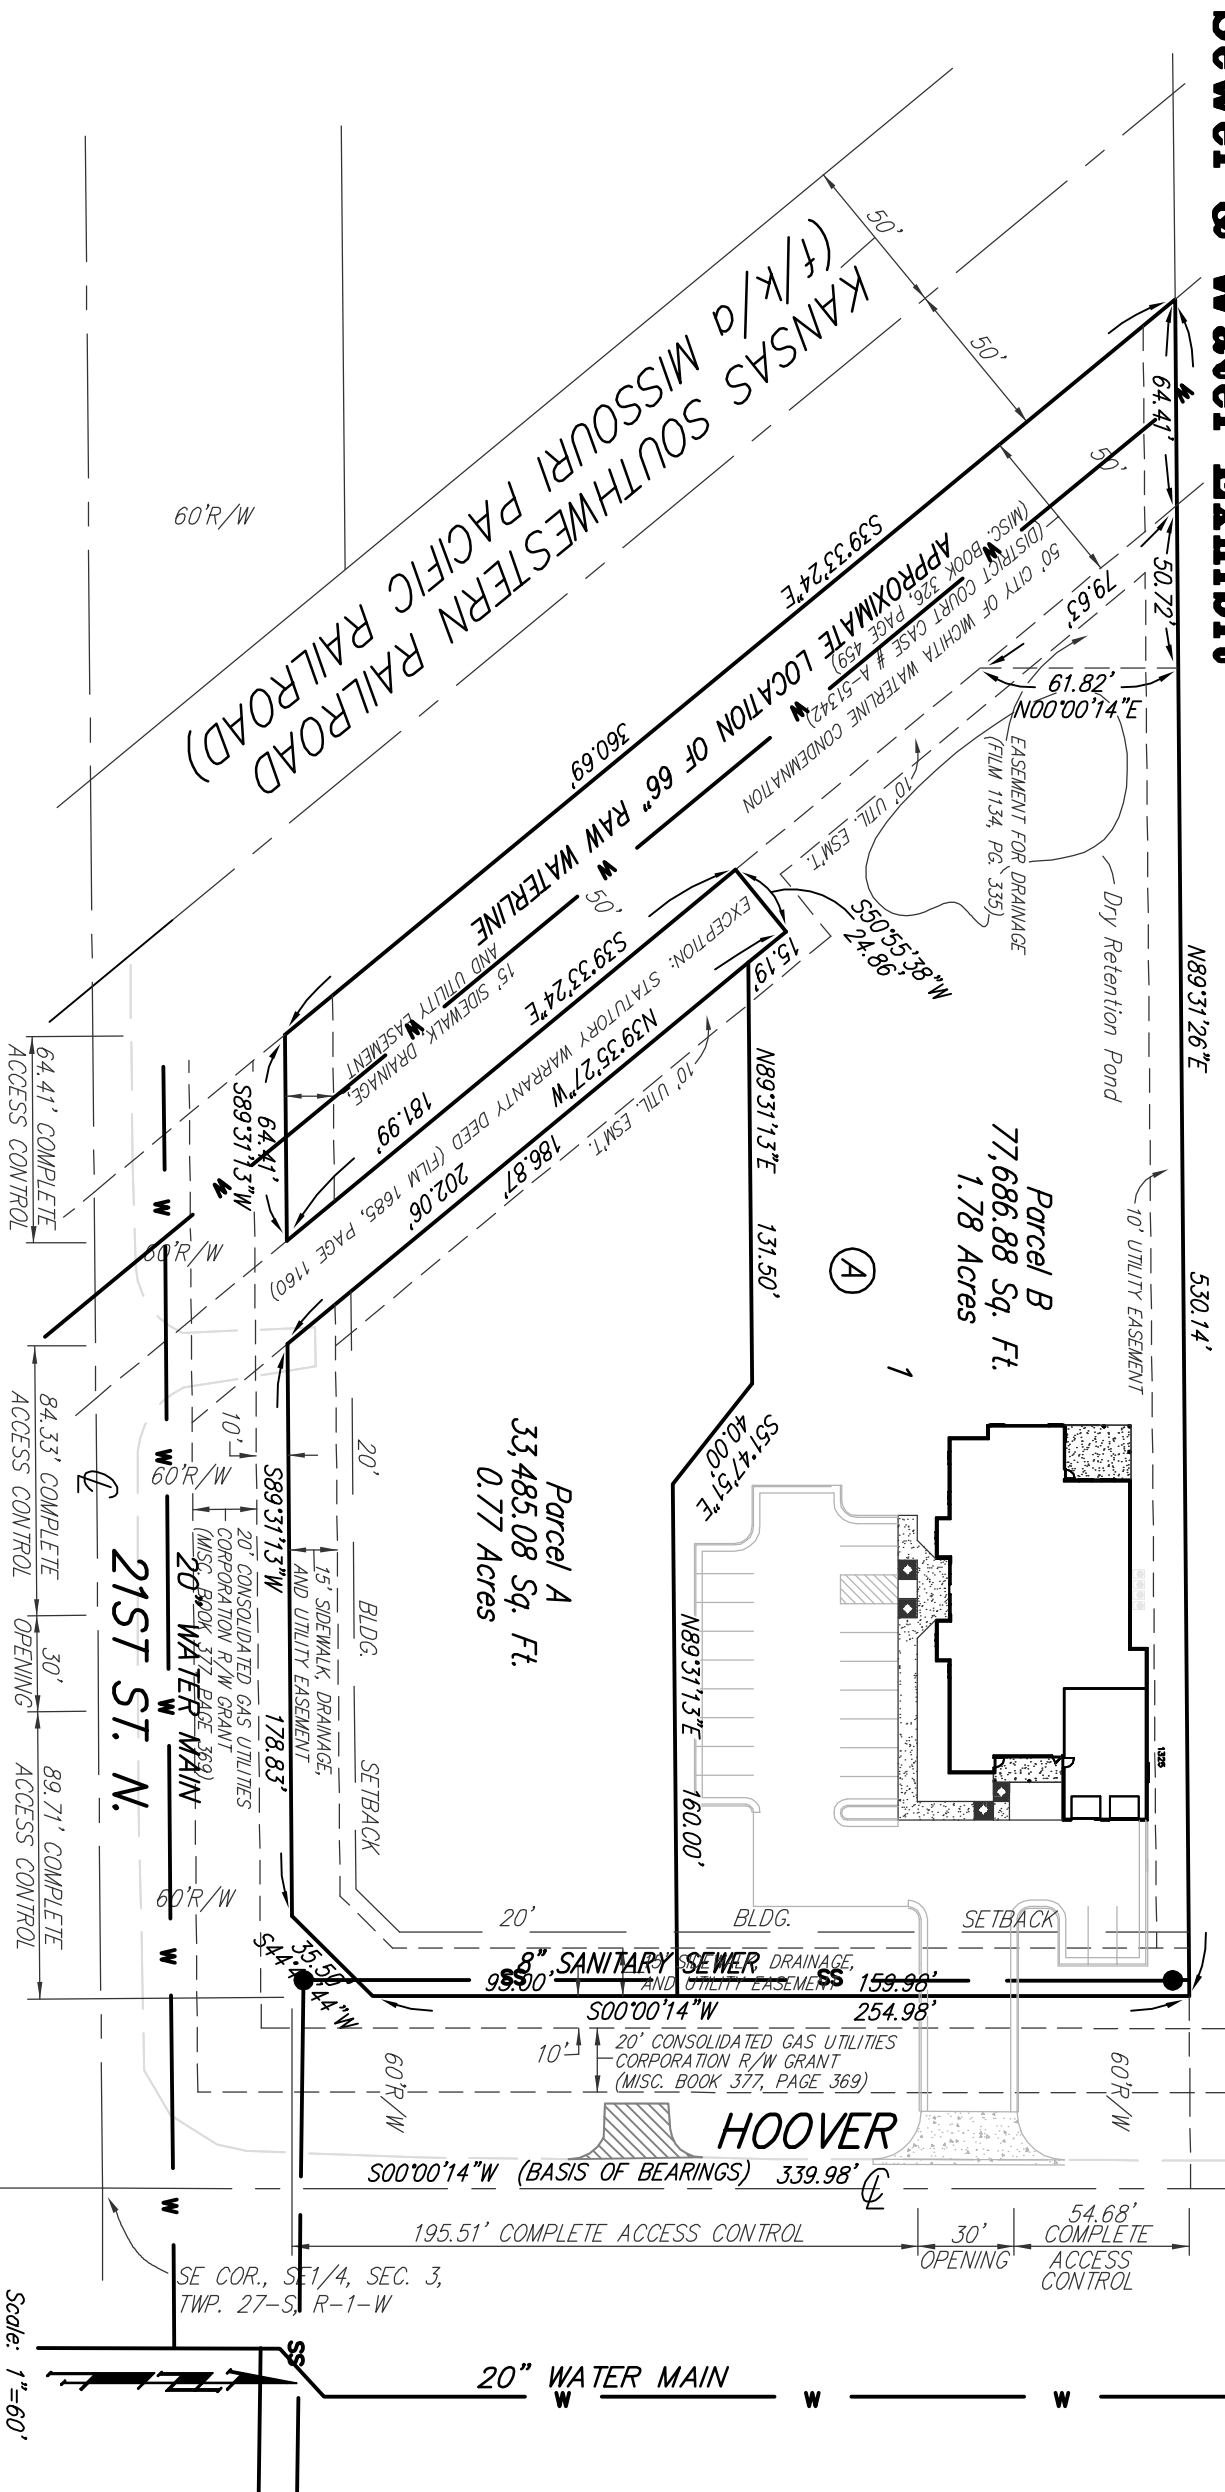

- SSMH = Sanitary Sewer Manhole
- W/V = Water Valve
- SS = Sanitary Sewer Line
- W = Water Line

Project No. 09-02-P441

Scale: 1"=60'

Baughman Company, P.A.
 315 Ellis St. Wichita, KS 67211 P 3162627271 F 3162620149
 ENGINEERING | SURVEYING | PLANNING | LANDSCAPE ARCHITECTURE

Drawing File: F:\SURVEY\LOT\09-02-P441 State Creek Lot-1.dwg