


KANSAS STATE BANK ADDITION

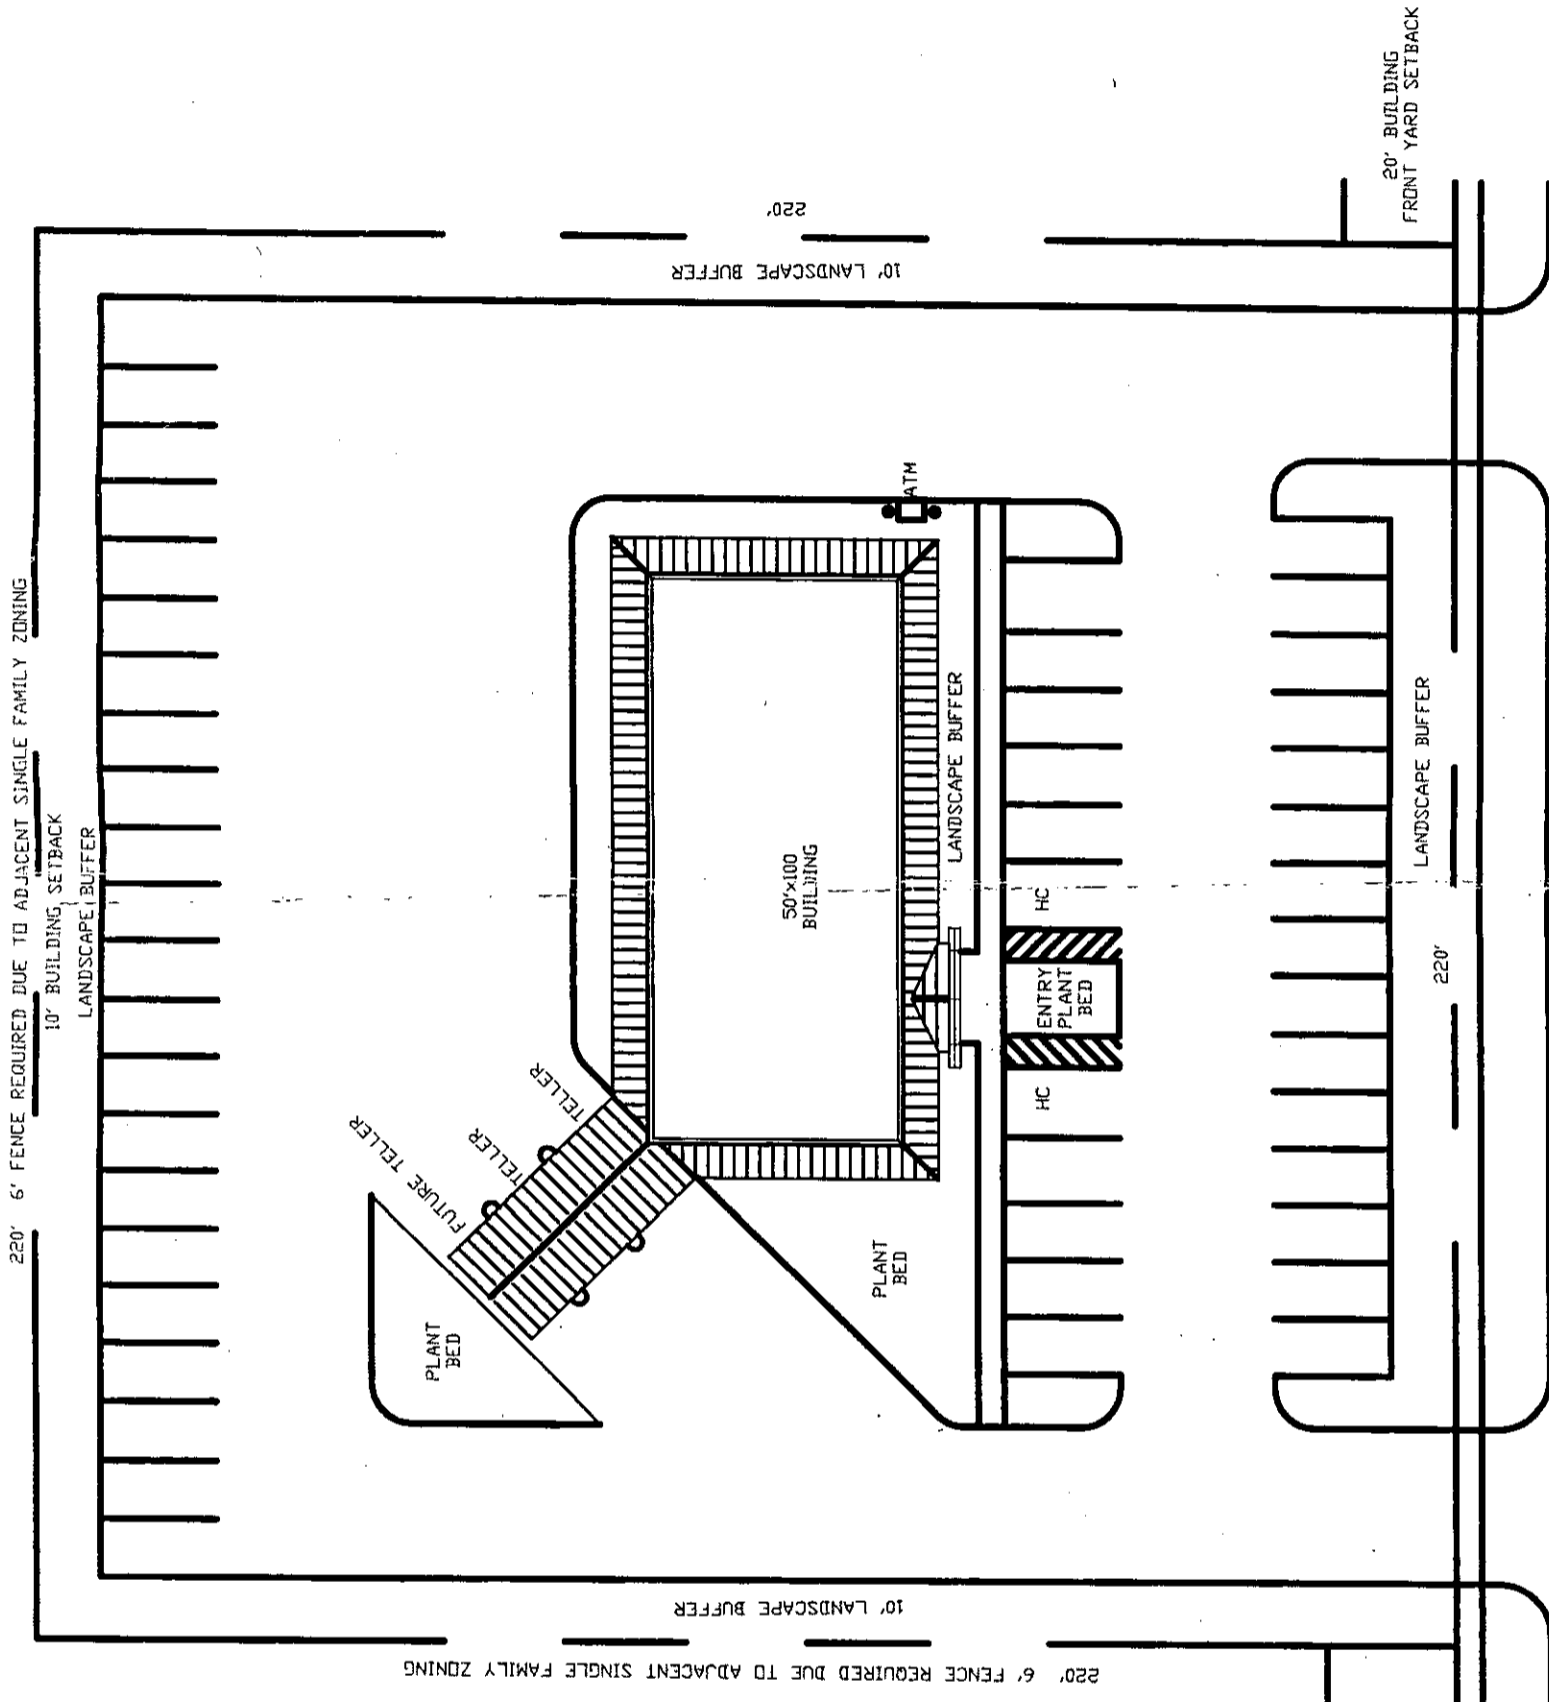

ZONING - GO GENERAL OFFICE
PRELIMINARY
SITEPLAN A2
RANDAL STEINER ARCHITECT, P.A.
2/14/07



MAIZE ROAD

20N 2007-07
CON 2007-09