
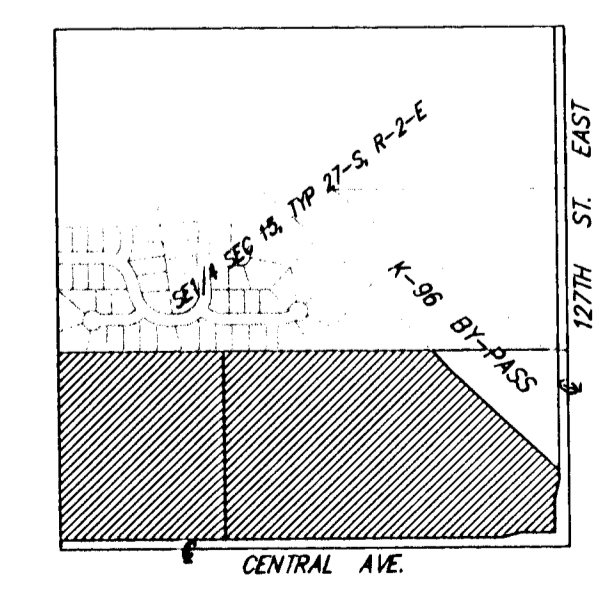


DRAINAGE CONCEPT
KTP ADDITION
 WICHITA, SEDGWICK COUNTY, KANSAS

MINIMUM BUILDING PAD FOR LOWEST OPENING	
LOT 1, BLOCK 1	XXXX.X
LOT 1, BLOCK 2	XXXX.X
LOT 2, BLOCK 2	XXXX.X
LOT 3, BLOCK 2	XXXX.X
LOT 5, BLOCK 2	XXXX.X
LOT 6, BLOCK 2	XXXX.X

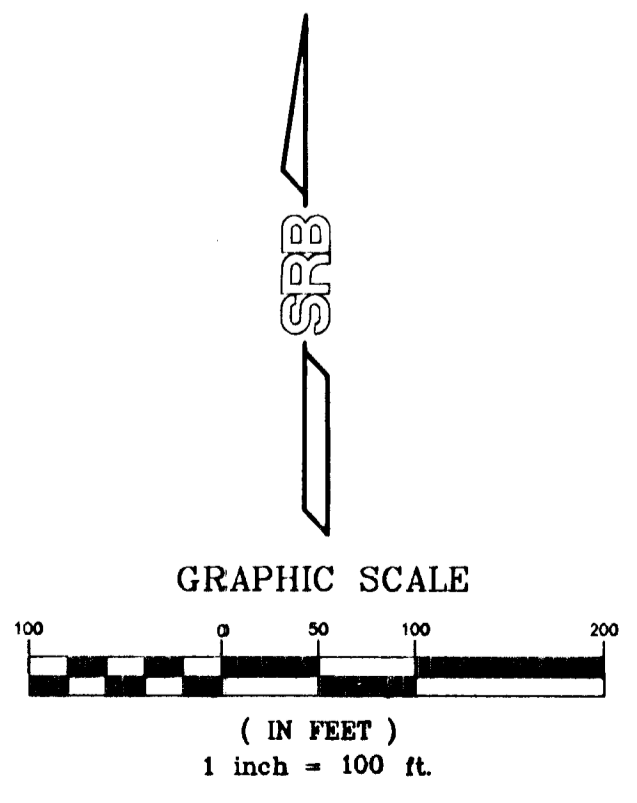


SRB 924 NORTH MAIN WICHITA, KANSAS 67203
 316-264-8008 FAX 264-4621
 http://www.fest.com/~srb E-mail: srbe@est.com

SAVOY, RUGGLES & BOHM, P.A.
 ENGINEERING & SURVEYING

June 18, 2001



DWG FILE: 01851P-05
 PROJECT NO: 0101601P

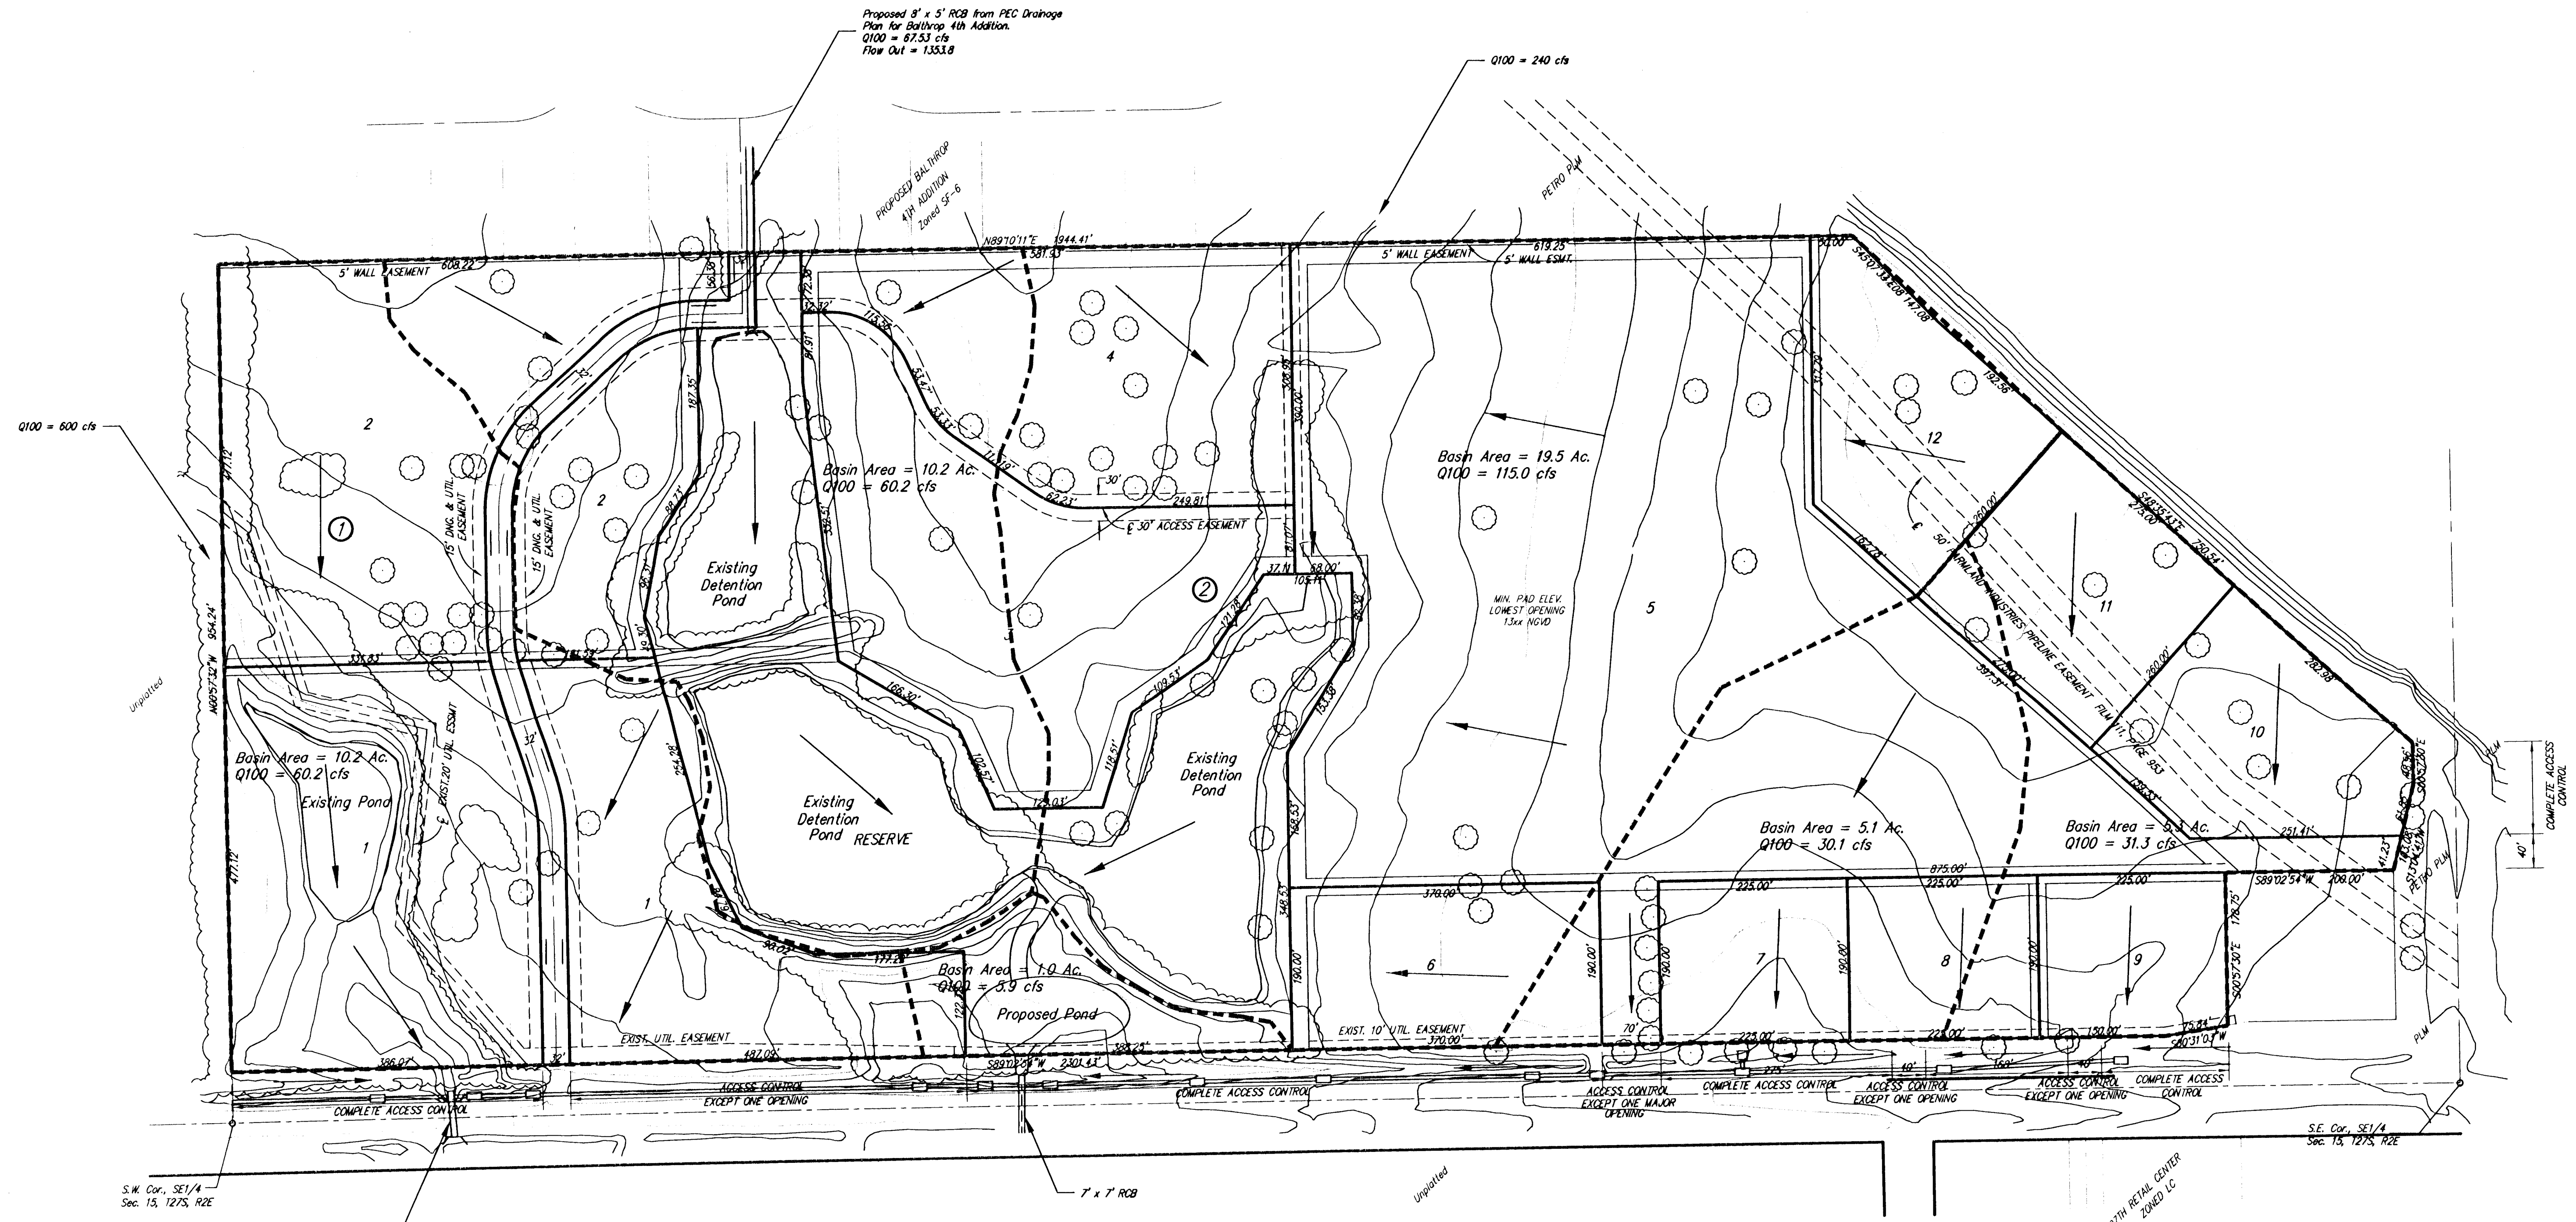

DRAINAGE CONCEPT KTP ADDITION

WICHITA, SEDGWICK COUNTY, KANSAS

MINIMUM BUILDING PAD FOR LOWEST OPENING	
LOT 1, BLOCK 1	XXXX.X
LOT 1, BLOCK 2	XXXX.X
LOT 2, BLOCK 2	XXXX.X
LOT 3, BLOCK 2	XXXX.X
LOT 5, BLOCK 2	XXXX.X
LOT 6, BLOCK 2	XXXX.X

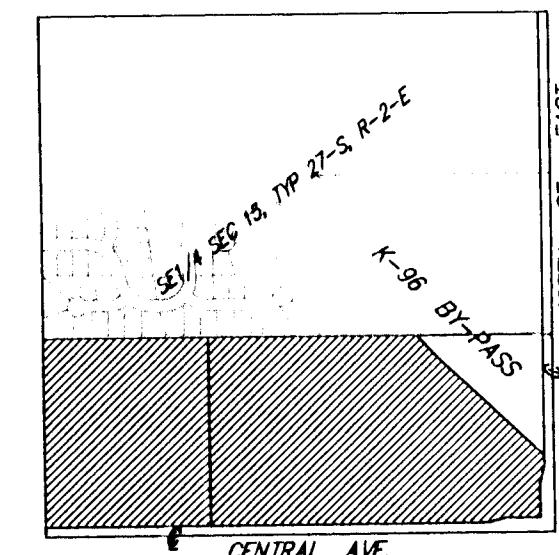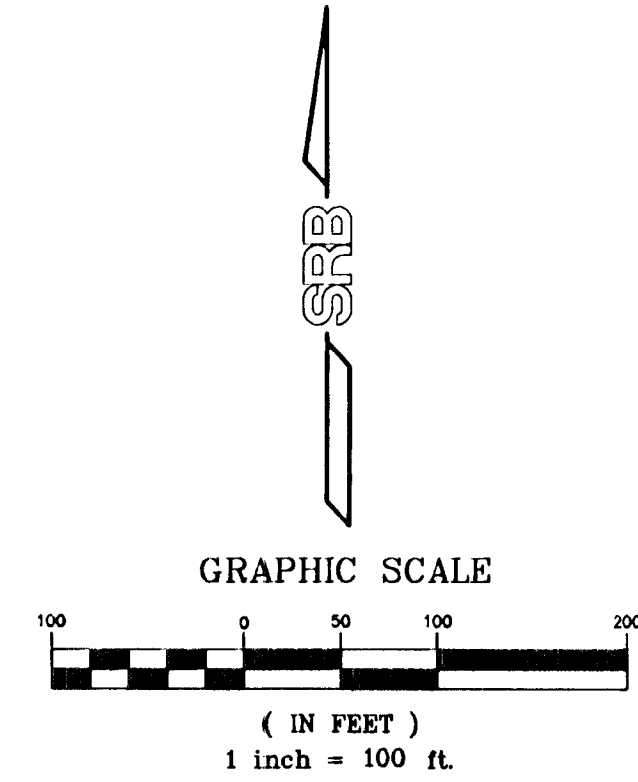

SRB 924 NORTH MAIN 316-284-8008
 WICHITA, KANSAS 67203 FAX 284-4621
 http://www.feist.com/~srb E-mail: srboffest.com

SAVOY, RUGGLES & BOHM, P. A.
 ENGINEERING & SURVEYING

June 18, 2001

DWG FILE: 01851P-05
 PROJECT NO. 01X01851P