


UTILITY PLAN HUNTERS RIDGE ADDITION WICHITA, SEDGWICK COUNTY, KANSAS

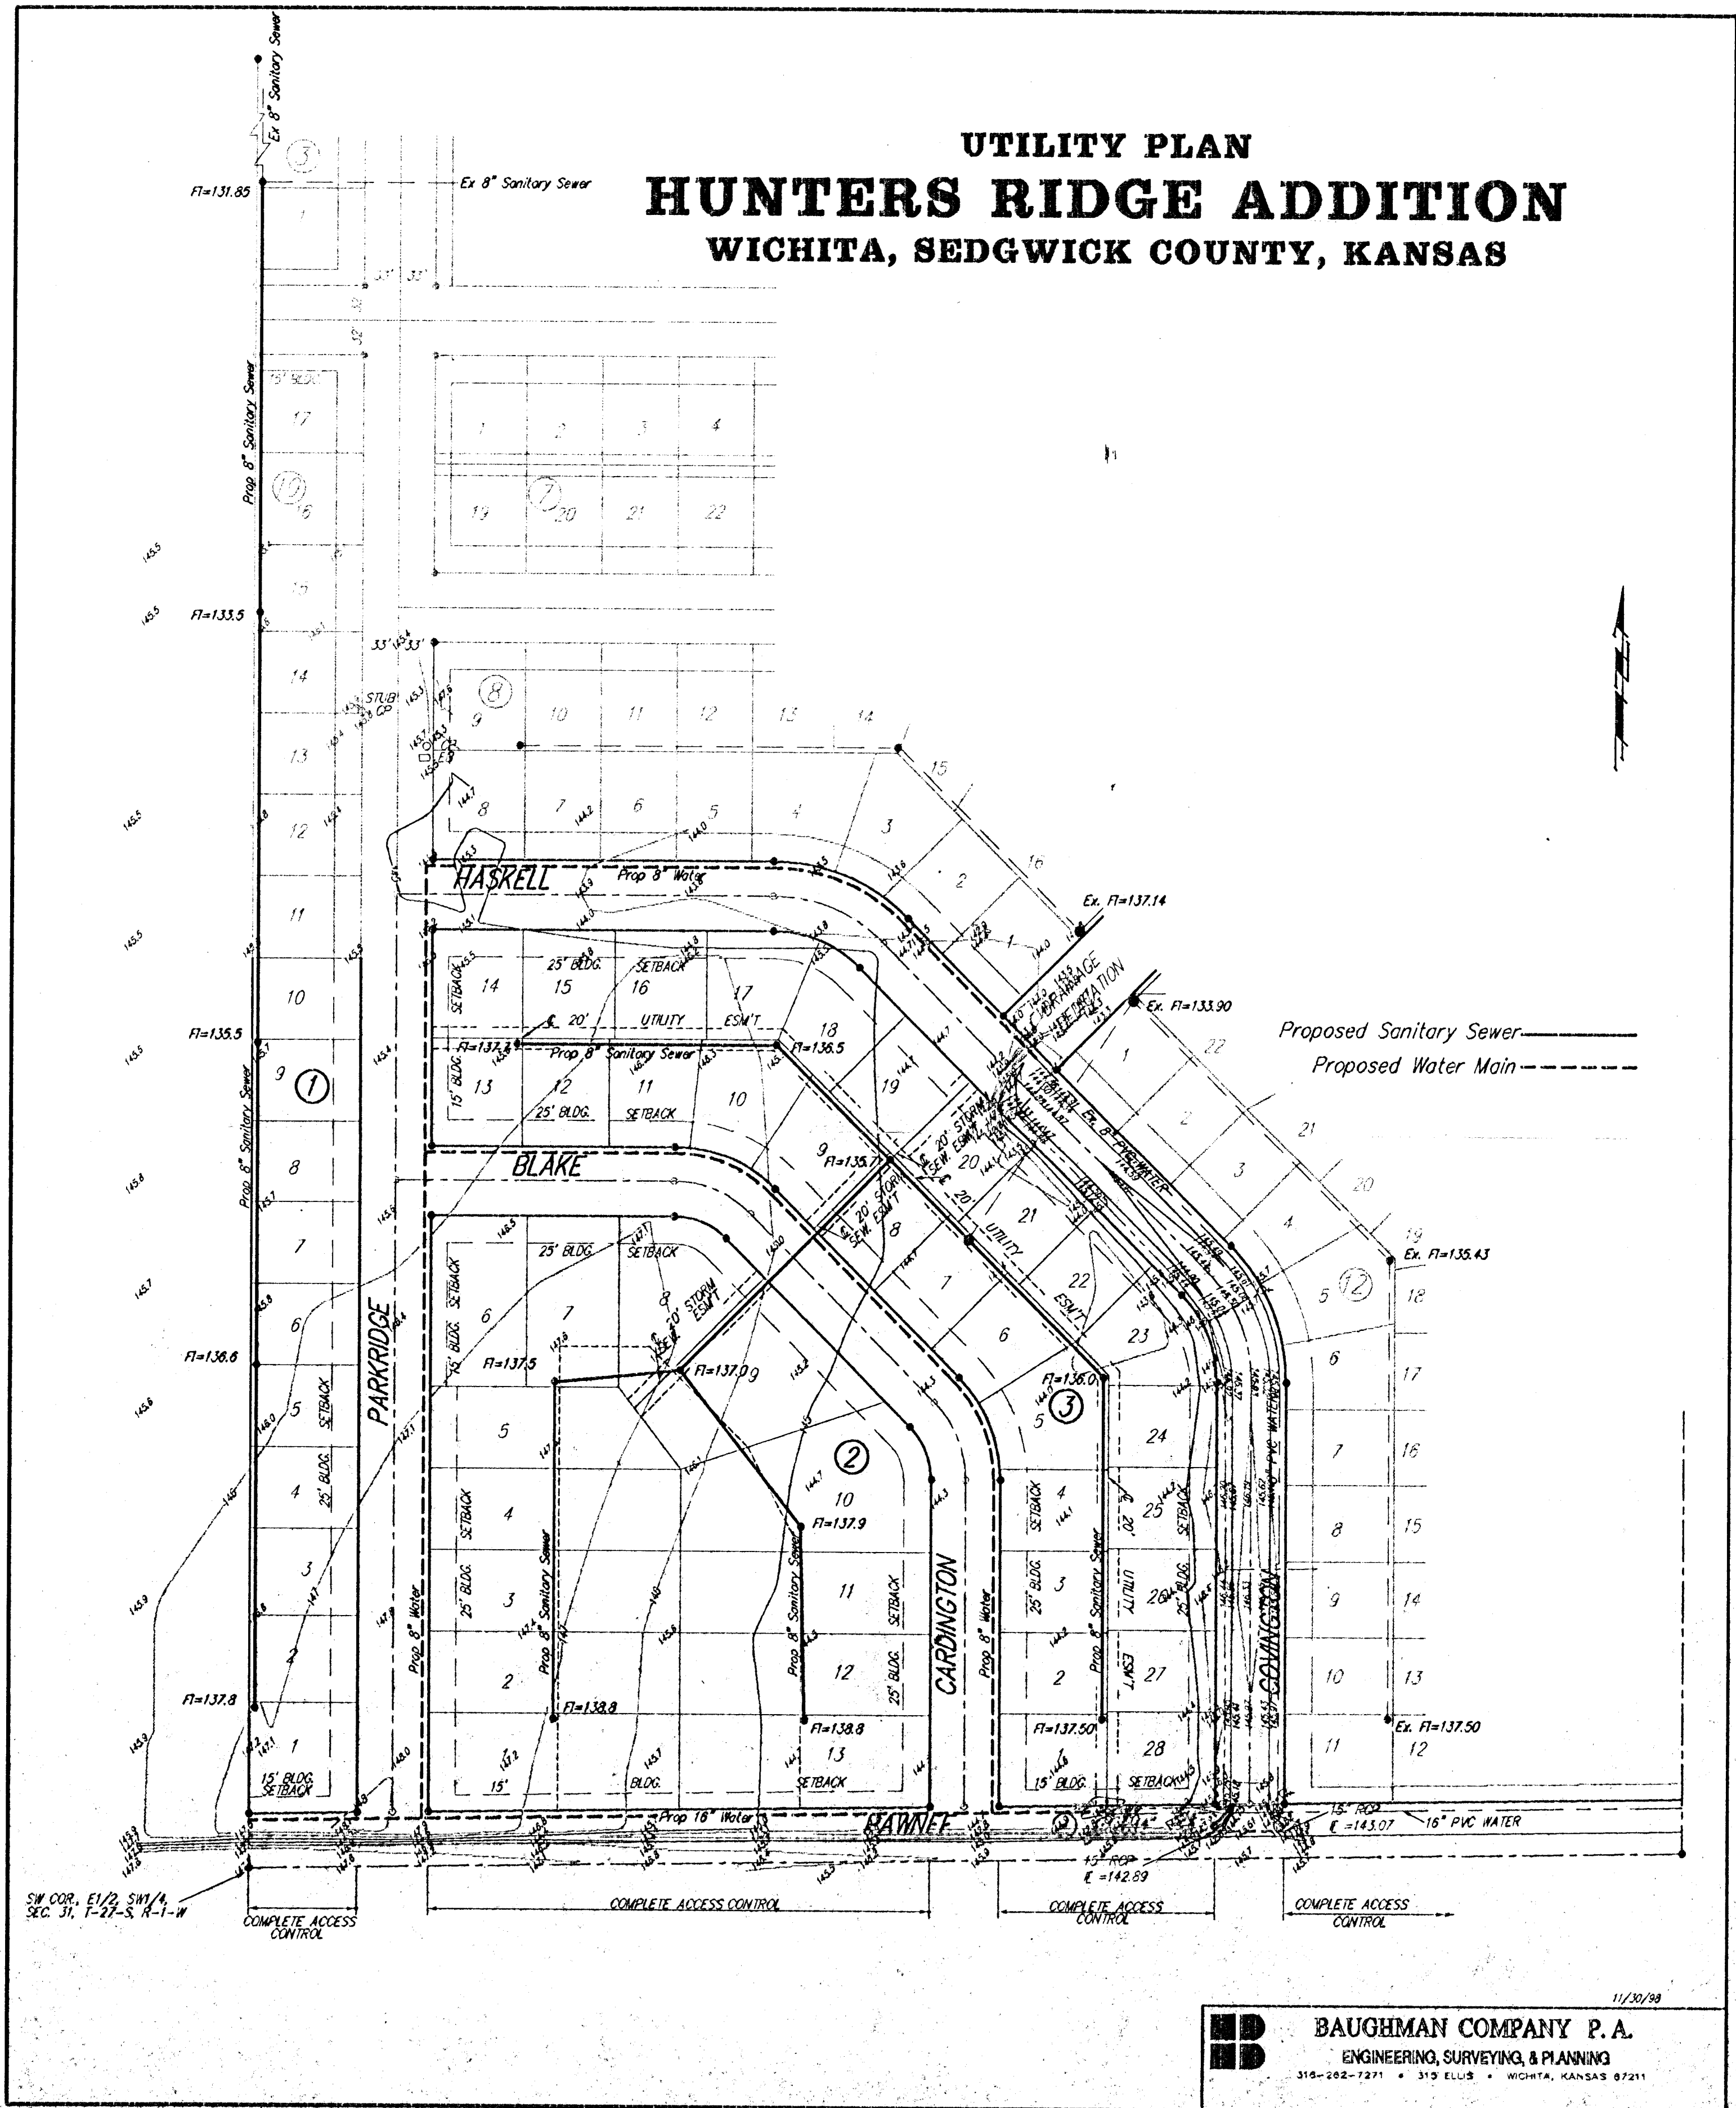

11/30/98

BAUGHMAN COMPANY P. A.
ENGINEERING, SURVEYING, & PLANNING
316-202-7271 • 319 ELLIS • WICHITA, KANSAS 67211