
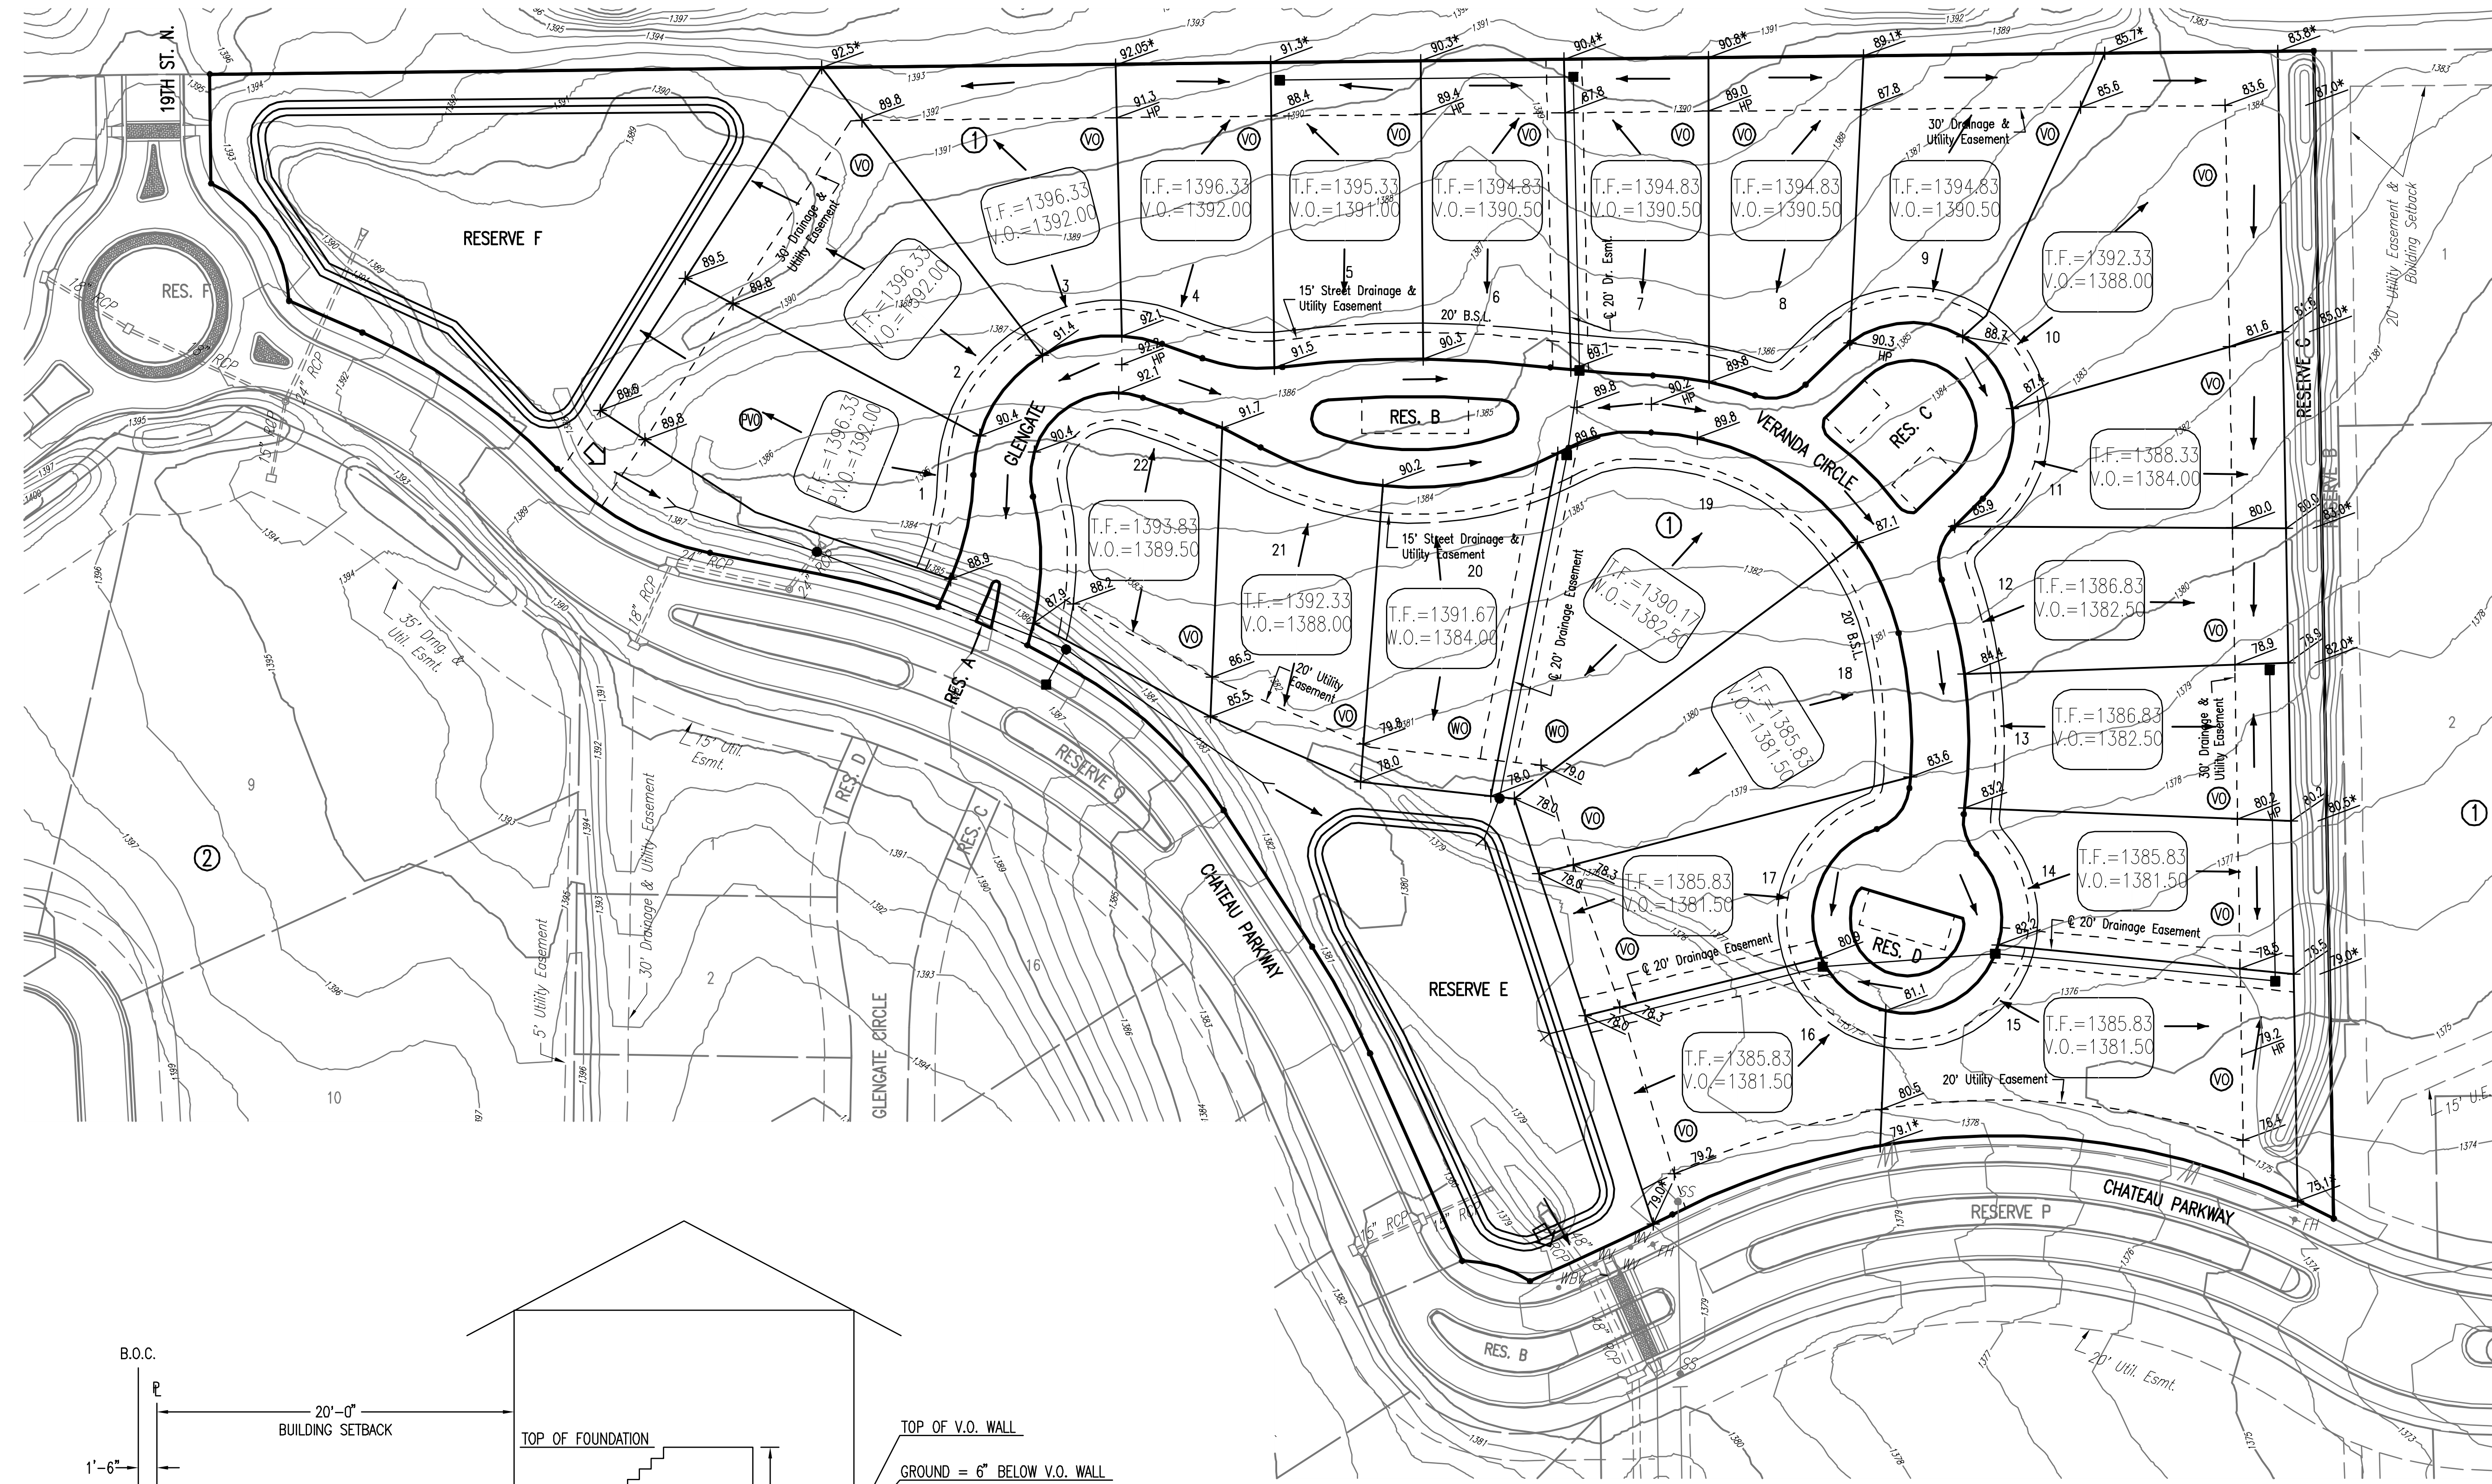


GLEN MEADOWS - 4 CORNER LOT GRADING PLAN

AN ADDITION WICHITA, SEDGWICK COUNTY, KANSAS


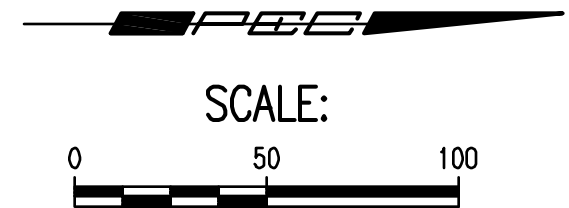


LEGEND

- SPOT ELEVATION
- HIGH POINT ELEVATION
- MATCH EXISTING ELEVATION
- STORM SEWER AND INLET
- STORM SEWER AND MANHOLE
- 100 YEAR STORM FLOWS
- 2 YEAR STORM FLOWS
- VIEW-OUT BASEMENT
- WALK-OUT BASEMENT
- POSSIBLE VIEW-OUT BASEMENT

ADD 1300 TO ELEVATIONS FOR NAVD88 DATUM.
VO OR WO CONSIDERED ACCEPTABLE
IF TOP OF FOUNDATION IS NO MORE THAN
5.0' ABOVE THE RIGHT OF WAY ELEVATION.

MINIMUM OPENINGS	ELEVATION (NAVD88)
BLOCK 1	
LOTS 1-4	1392.00
LOT 5	1391.00
LOTS 6-9	1390.50
LOTS 9-10, 21	1388.00
LOT 22	1389.50
LOTS 11, 20	1384.00
LOTS 12, 13	1382.50
LOTS 14-18	1381.50
LOT 19	1382.50

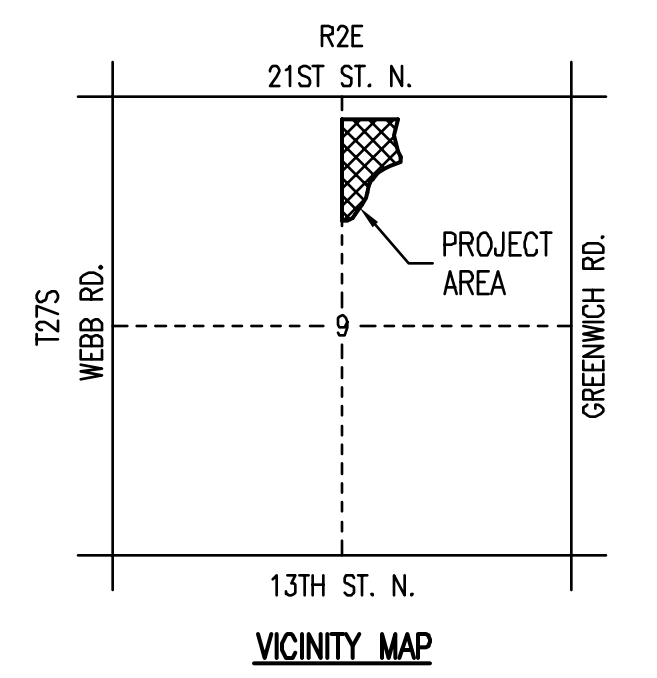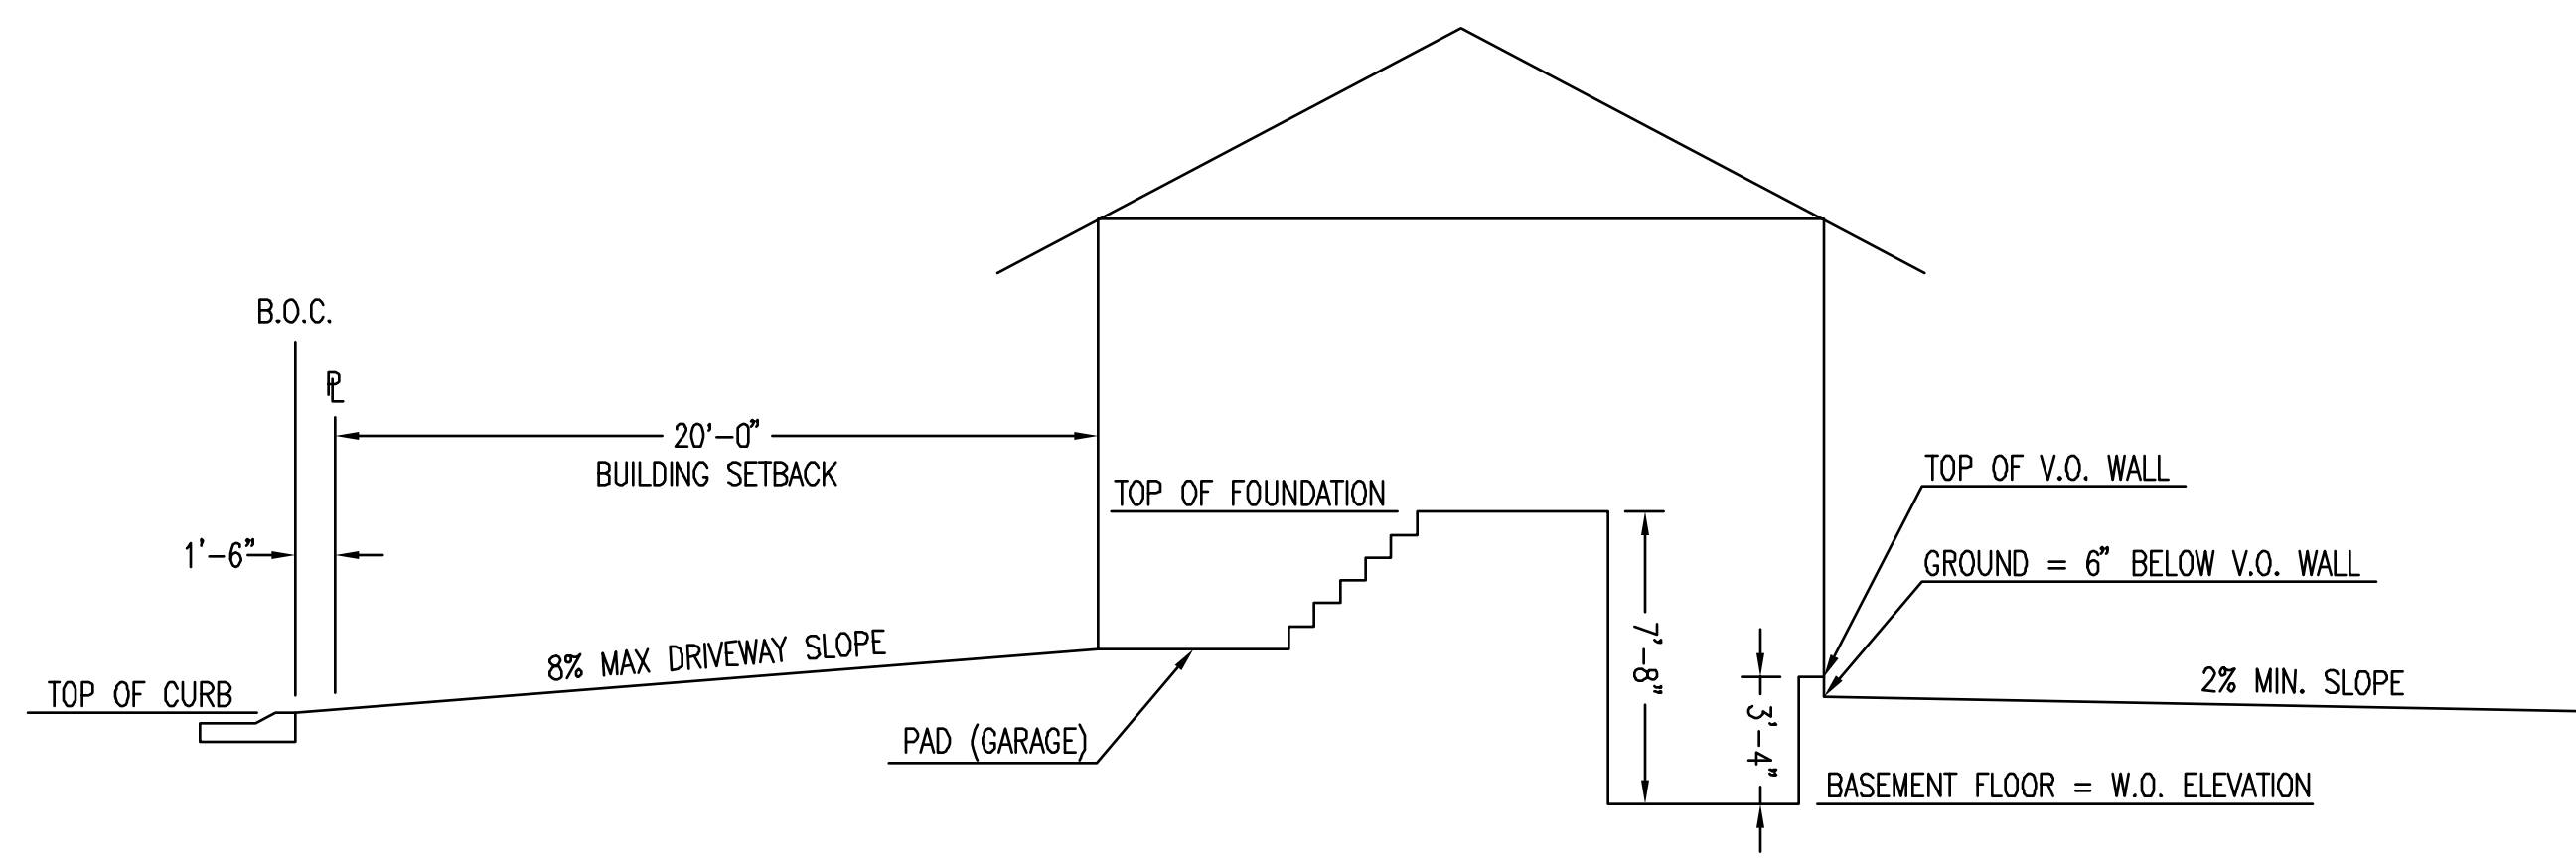

S:\14 05 20-2009 10:37:58 AM by BMM
 Plot Size: 14.50 06-20-2009 10:35:30 AM
 0:\2007\07781\07781 Four Corner Plan