
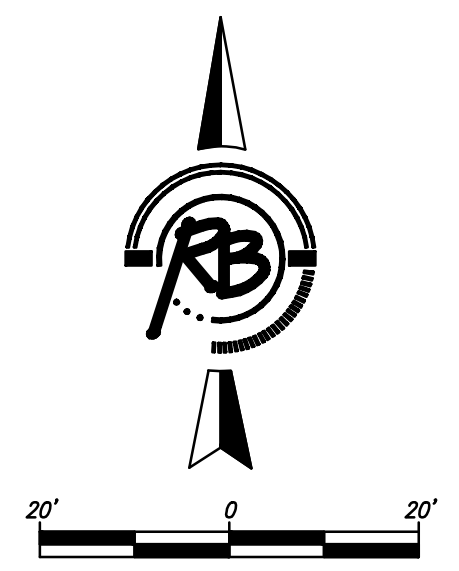


Carol Jean 2nd Addition

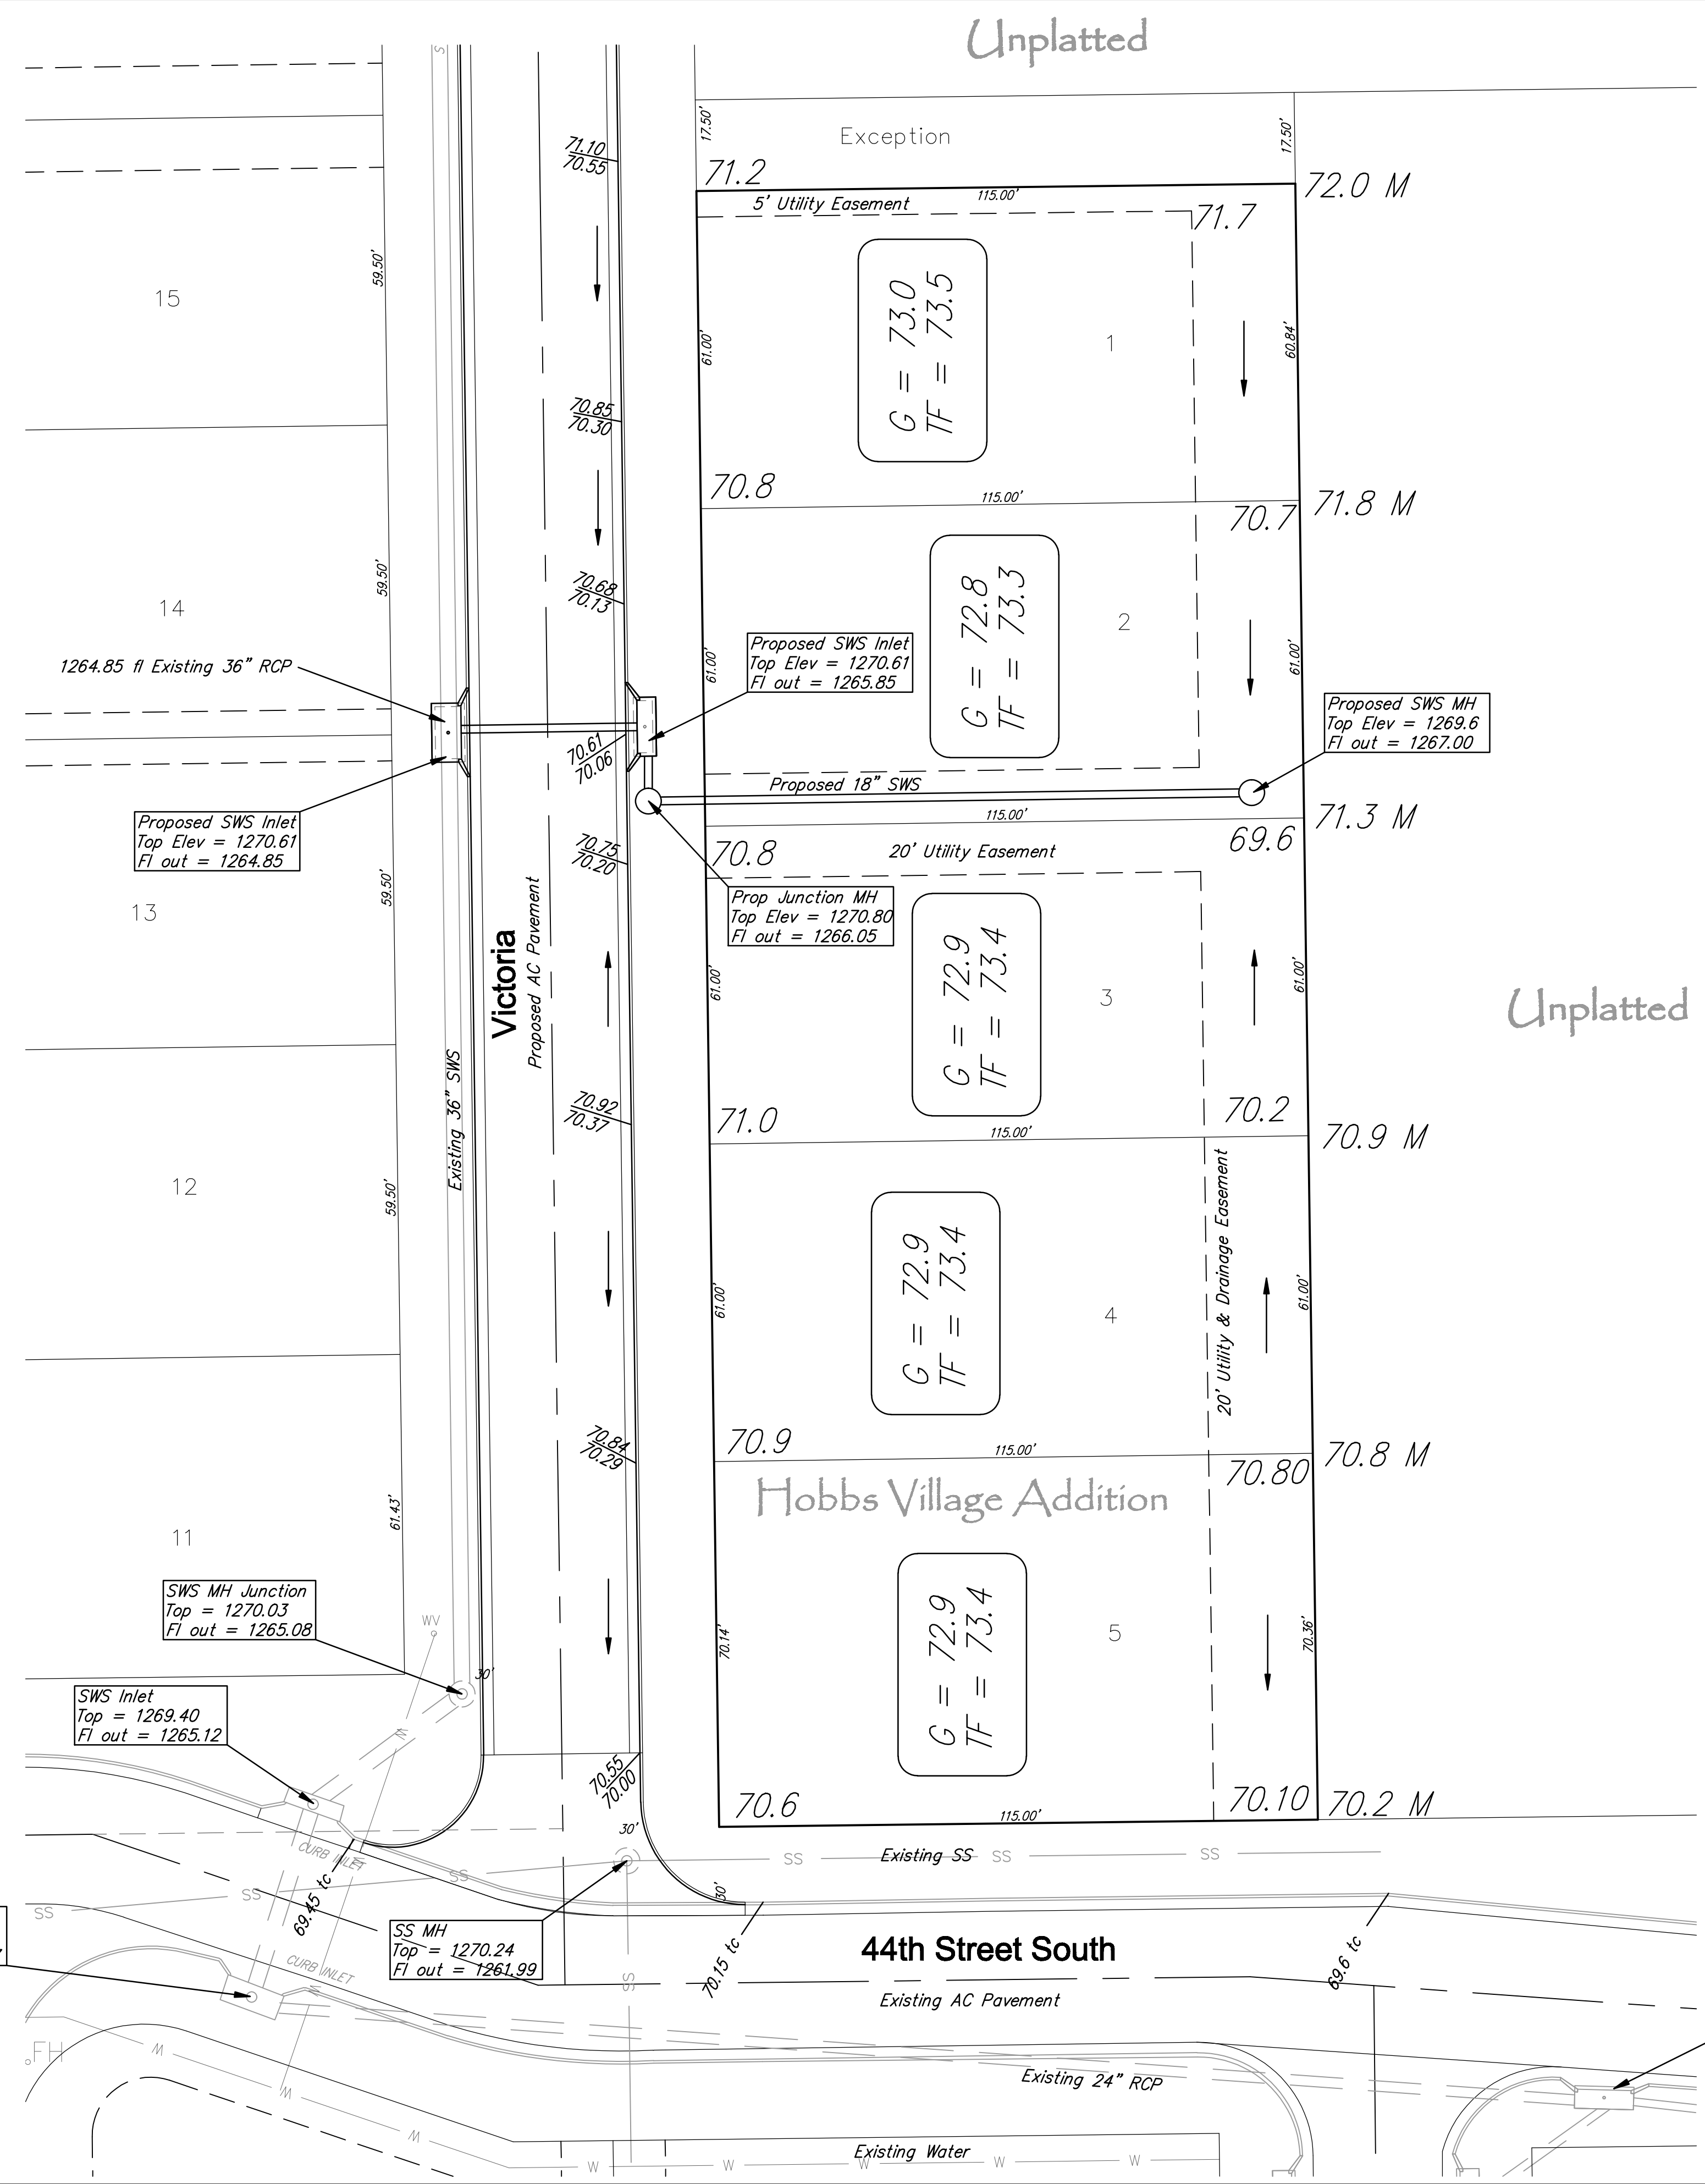

<b>HOBBS VILLAGE ADDITION Grading Plan WICHITA, KANSAS</b>			
	<b>Ruggles &amp; Bohm, P.A.</b> Engineering, Surveying, Land Planning		DESIGN EJG
	924 North Main (316) 264-8008 Wichita, Kansas 67203 (316) 264-4621 fax www.rbkansas.com		DRAWN EJG
DRAWING FILE DRAINAGE BASE {Grading Plan}	PROJECT NUMBER .	DATE Aug. 21, 2009	REVIEW EJG
			UTILITY 7
			SHEET 9