


DRAINAGE PLAN FOR HOLLAND ADDITION WICHITA SEDGWICK COUNTY KANSAS

LEGEND


- ▲ = Section Corner
- = 3/4" Iron Pipe (found)
- ^{AMINC SET} = 5/8" Rebar AMINC CLS #104 (set)
- (C) = Calculated
- (M) = Measured

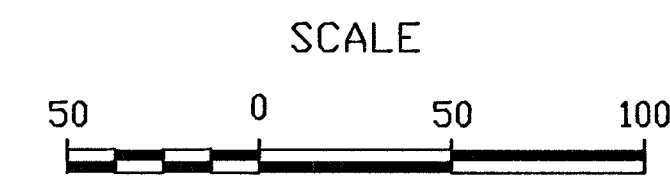

Area #	Area	Undeveloped C=0.35		Developed C=0.75			
		1/2	1/100	Q ₅	Q ₁₀₀	Q ₅	Q ₁₀₀
1	11.59	4.56	7.37	18.50	29.90	39.64	64.06
TOTAL	11.59			18.50	29.90	39.64	64.06

NOTES:

- Cross-drainage agreement required for subsequent sub-divisions.
- See drainage study by Young & Associates dated 3-15-04
- Site grading and drainage plans to be designed by a licensed professional engineer.

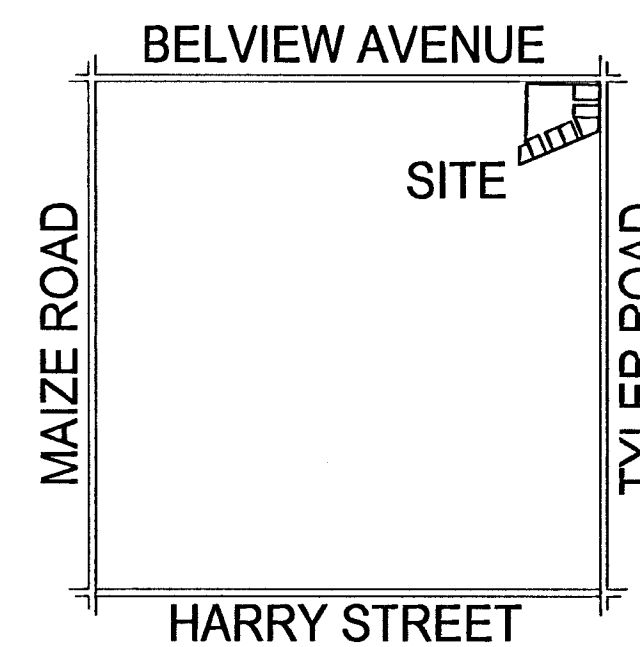

LOCATION MAP
No Scale

BENCHMARK

West St. and 47th St. South
C.O.W. Benchmark. NE corner of intersection.
Elev. 1282.09 MSL, 94.69 City Datum



POE & ASSOCIATES, INC.
CONSULTING ENGINEERS
5940 E. Central, Suite 200 ■ Wichita, KS 67208-4242
Phone 316/685-4114 ■ FAX 316/685-4444

