
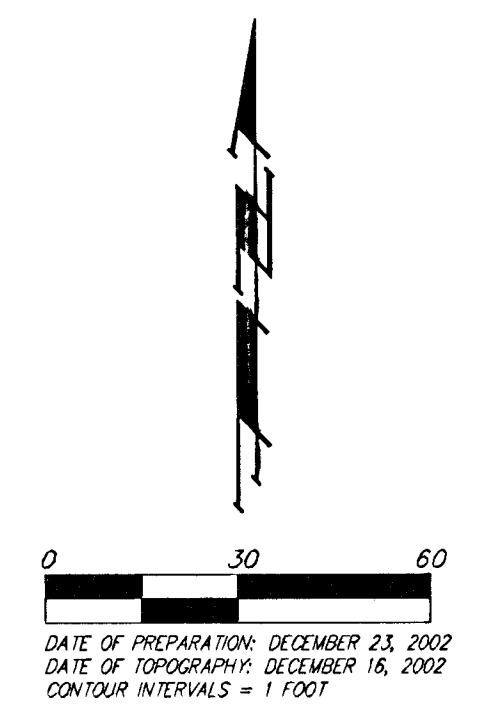


UTILITY CONCEPT
HILLTOP MANOR 3RD ADDITION
 WICHITA, SEDGWICK COUNTY, KANSAS

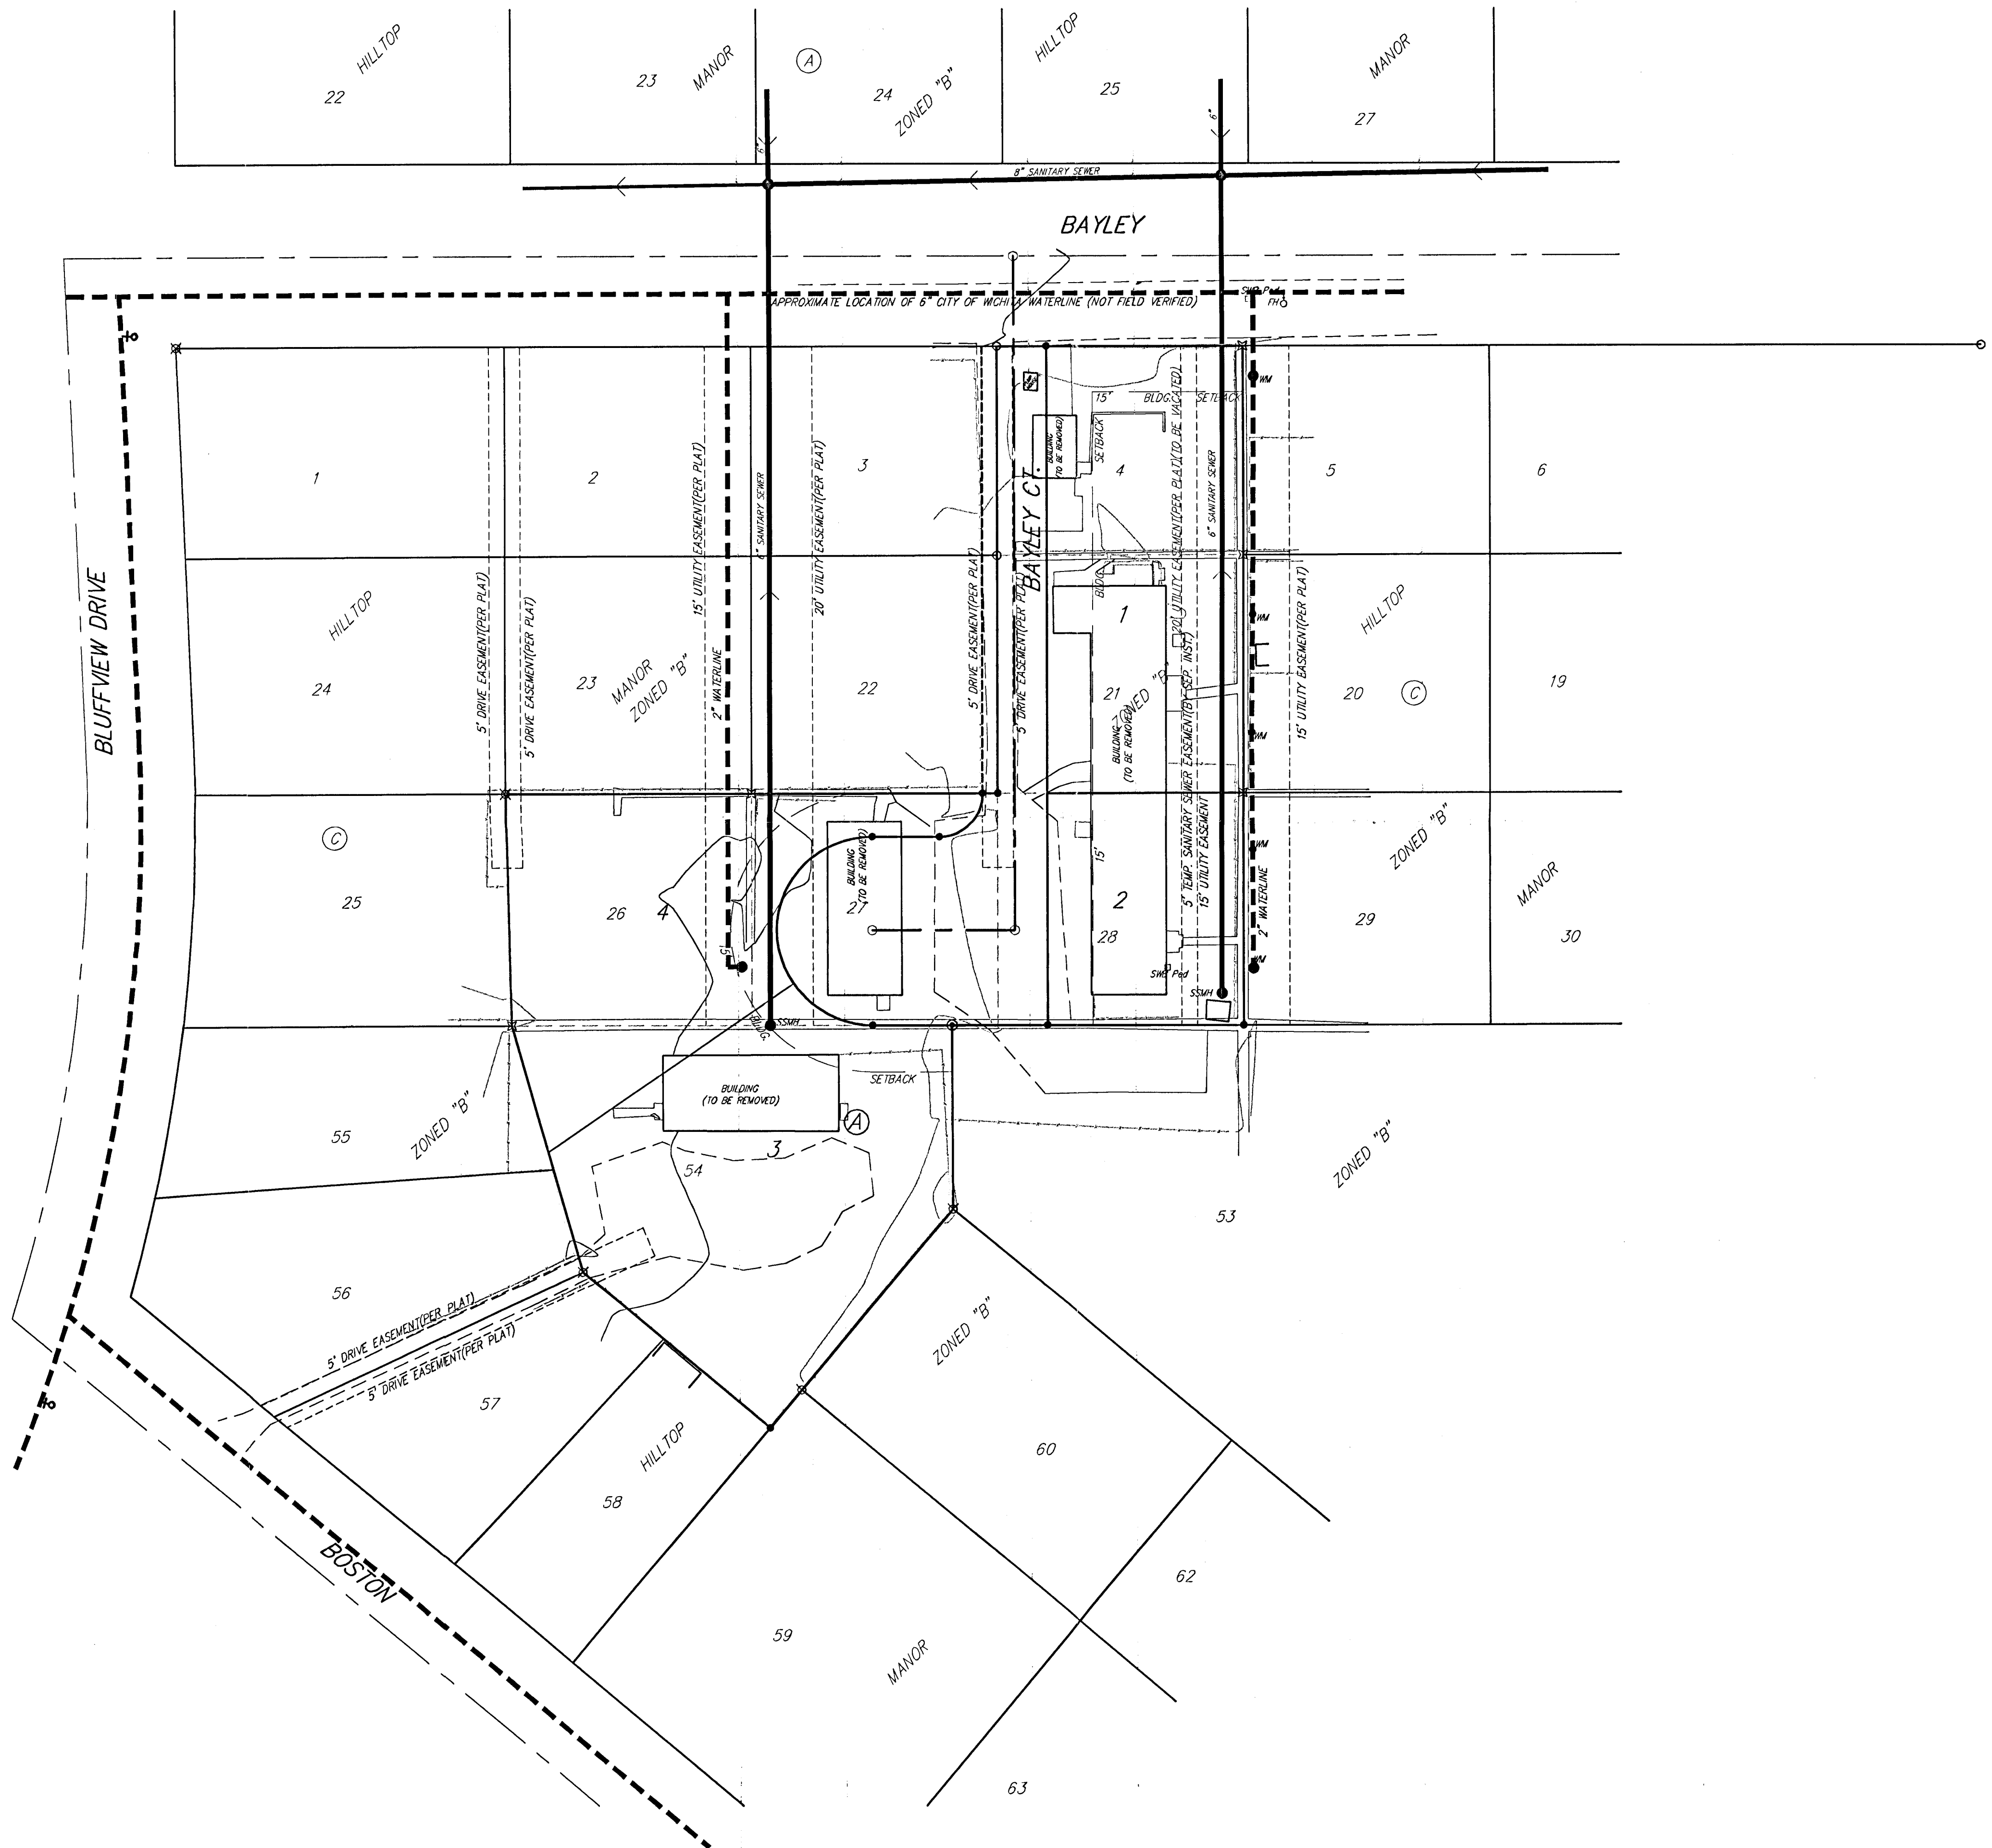


FH ◻ = Fire Hydrant
 GU ◻ = Guard Post (Ballard)

SSMH ◻ = Sanitary Sewer Manhole
 SWP Ped ◻ = Southwestern Bell Pedestal

WM ◻ = Water Meter

◻ = #4 REBAR W/ "BAUGHMAN" CAP (SET)
 ◻ = #4 REBAR (FOUND)
 ◻ = 3/4" IRON (FOUND)
 ◻ = 1/2" IRON (FOUND)
 ◻ = CROSS (FOUND)

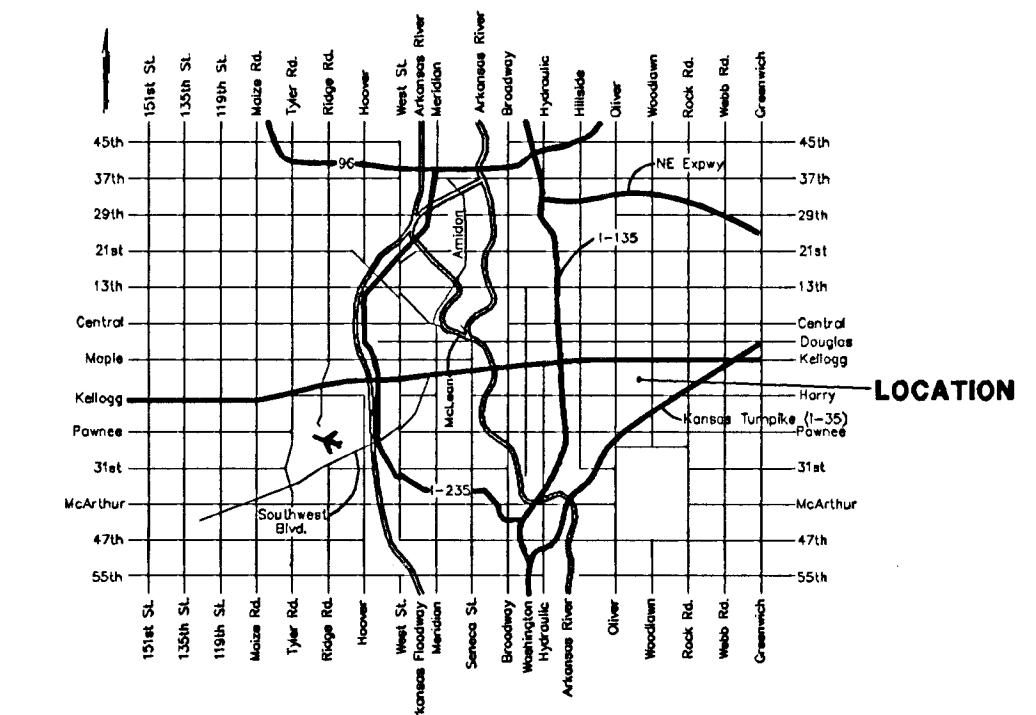

LEGEND

- Existing Water Line
(6" Unless Noted Otherwise)
- Existing Sanitary Sewer Line
(8" Unless Noted Otherwise)
- Sanitary Sewer Manhole
- ♀ Fire Hydrant

30 DECEMBER 2002