
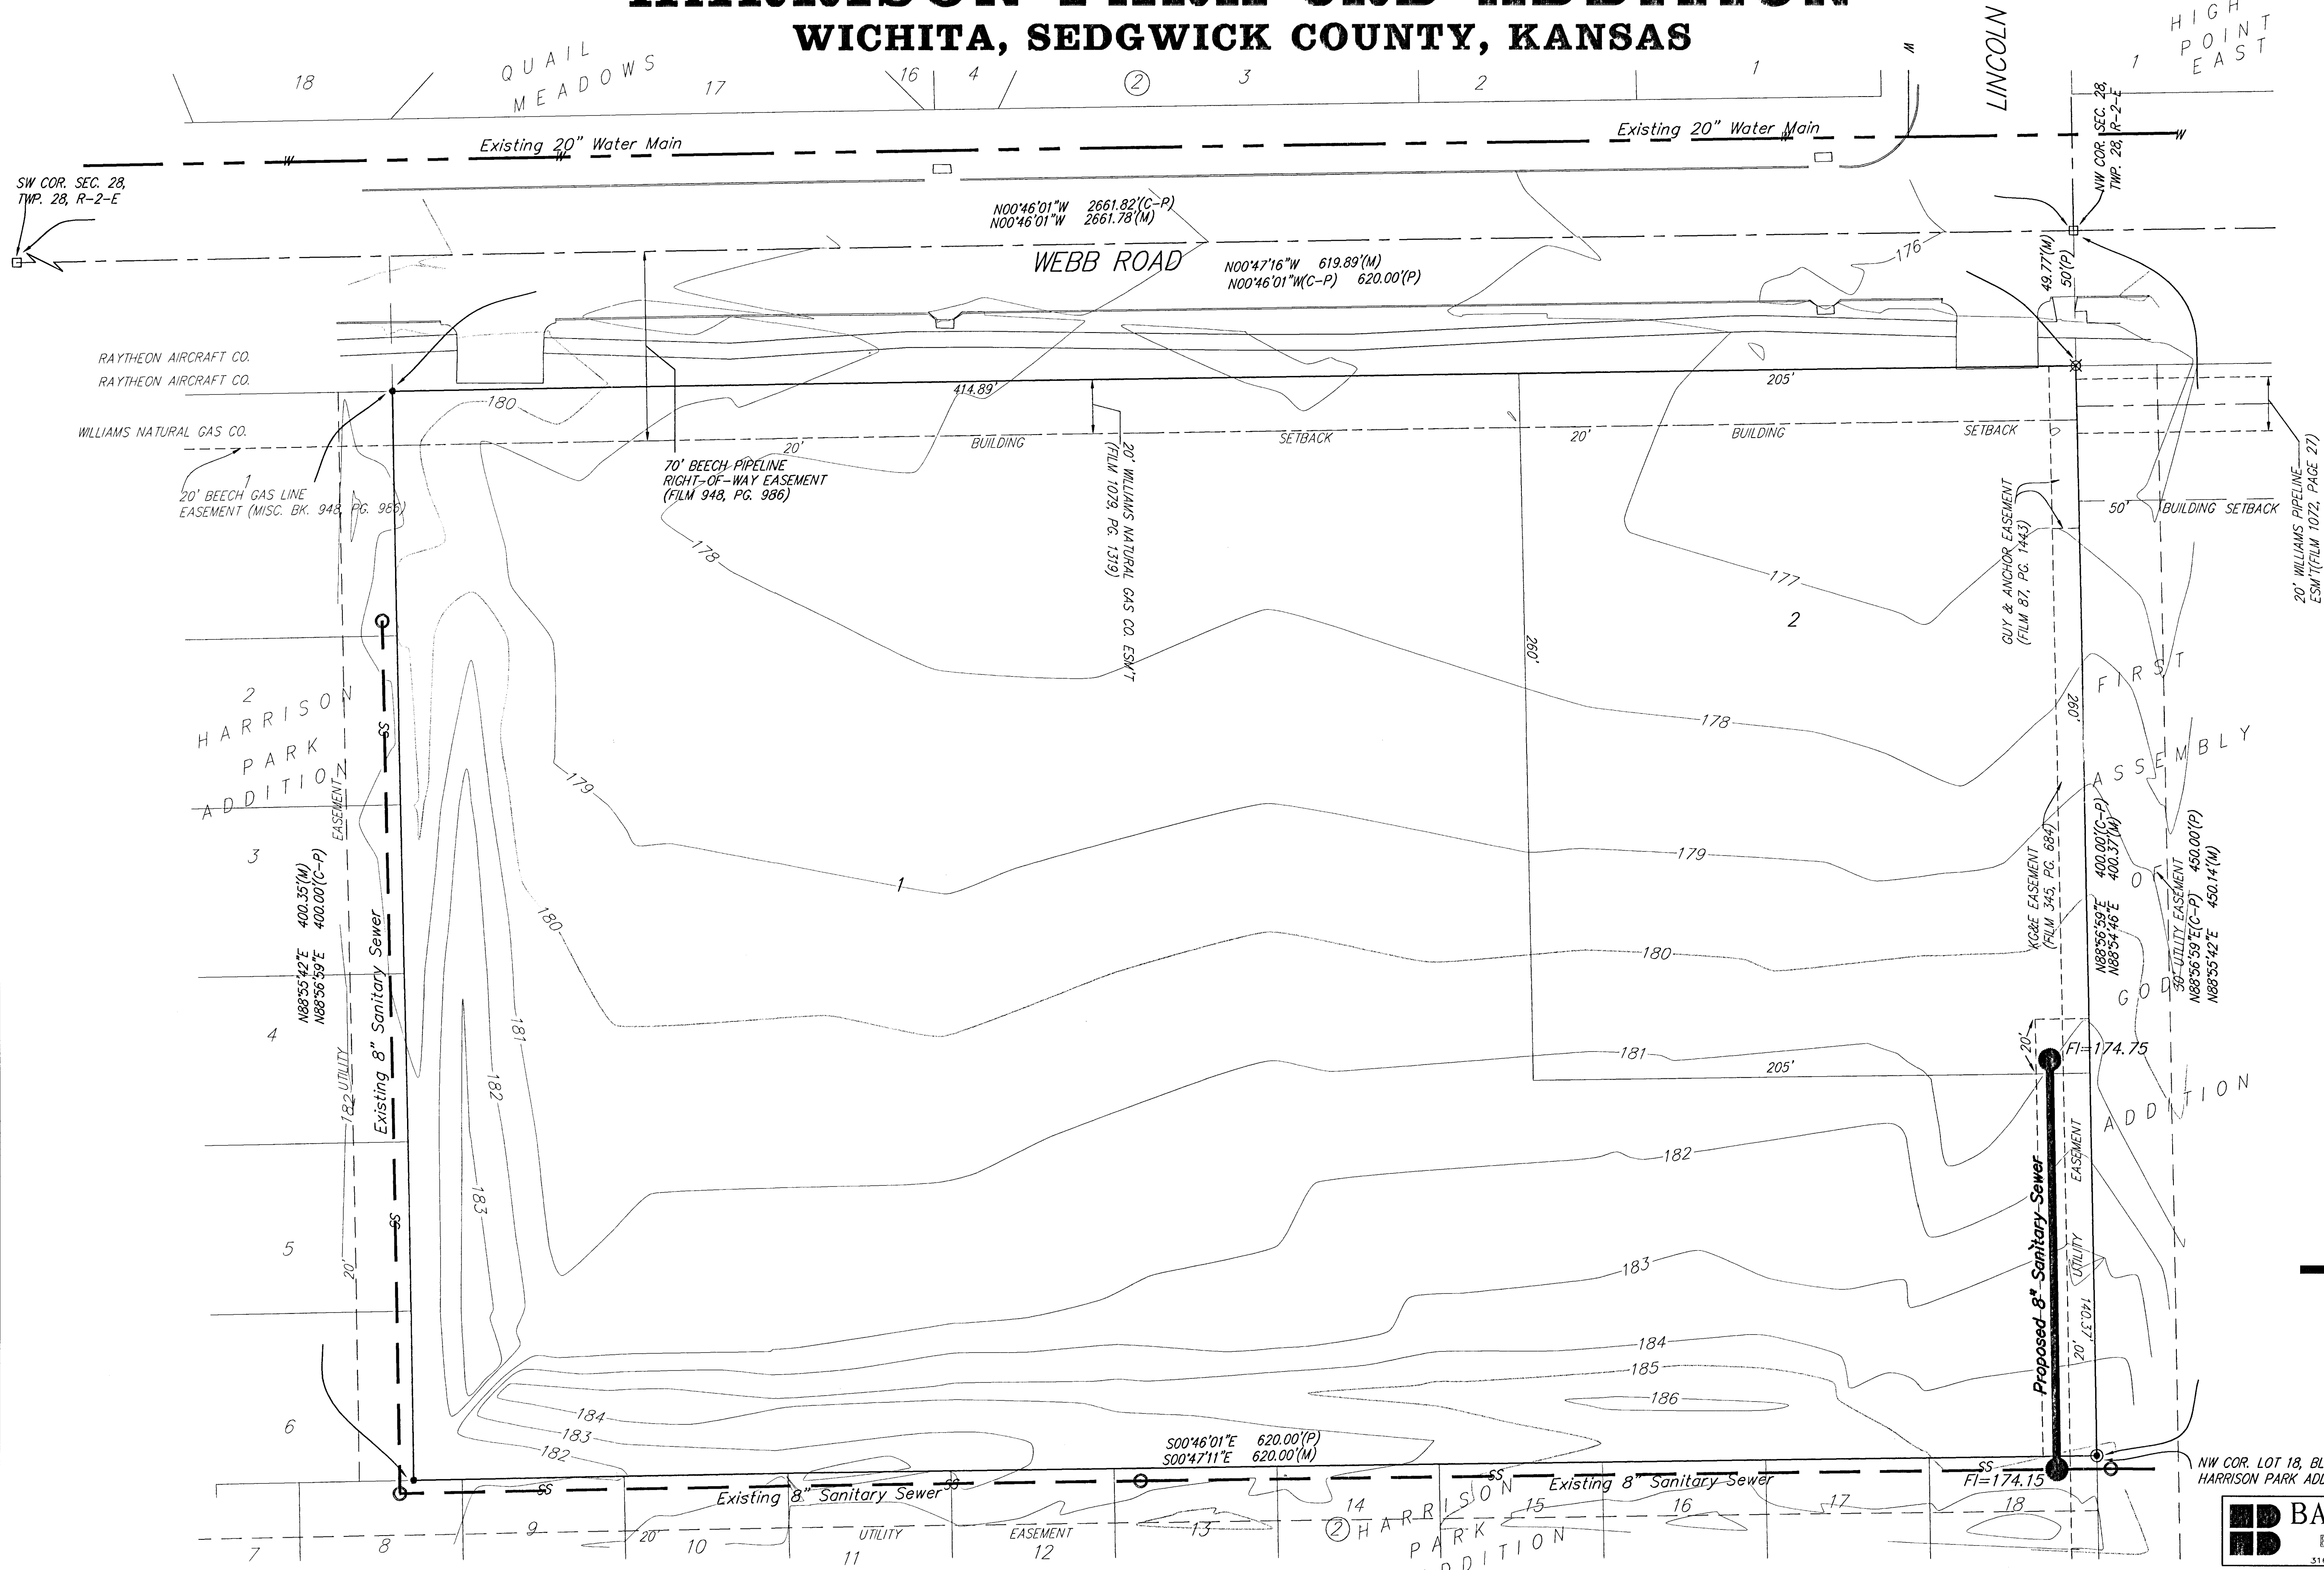


# UTILITY PLAN HARRISON PARK 3RD ADDITION WICHITA, SEDGWICK COUNTY, KANSAS

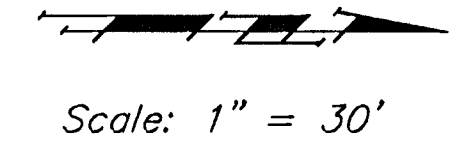

Proposed Sanitary Sewer