
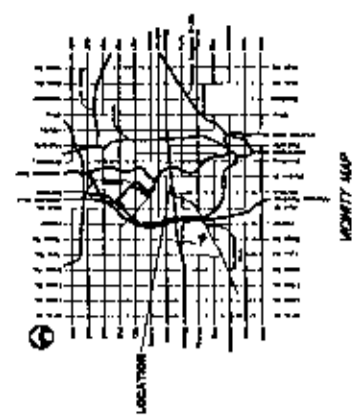


FRIENDS UNIVERSITY 2ND ADDITION

WICHITA, SEDGWICK COUNTY, KANSAS

UTILITY PLAN

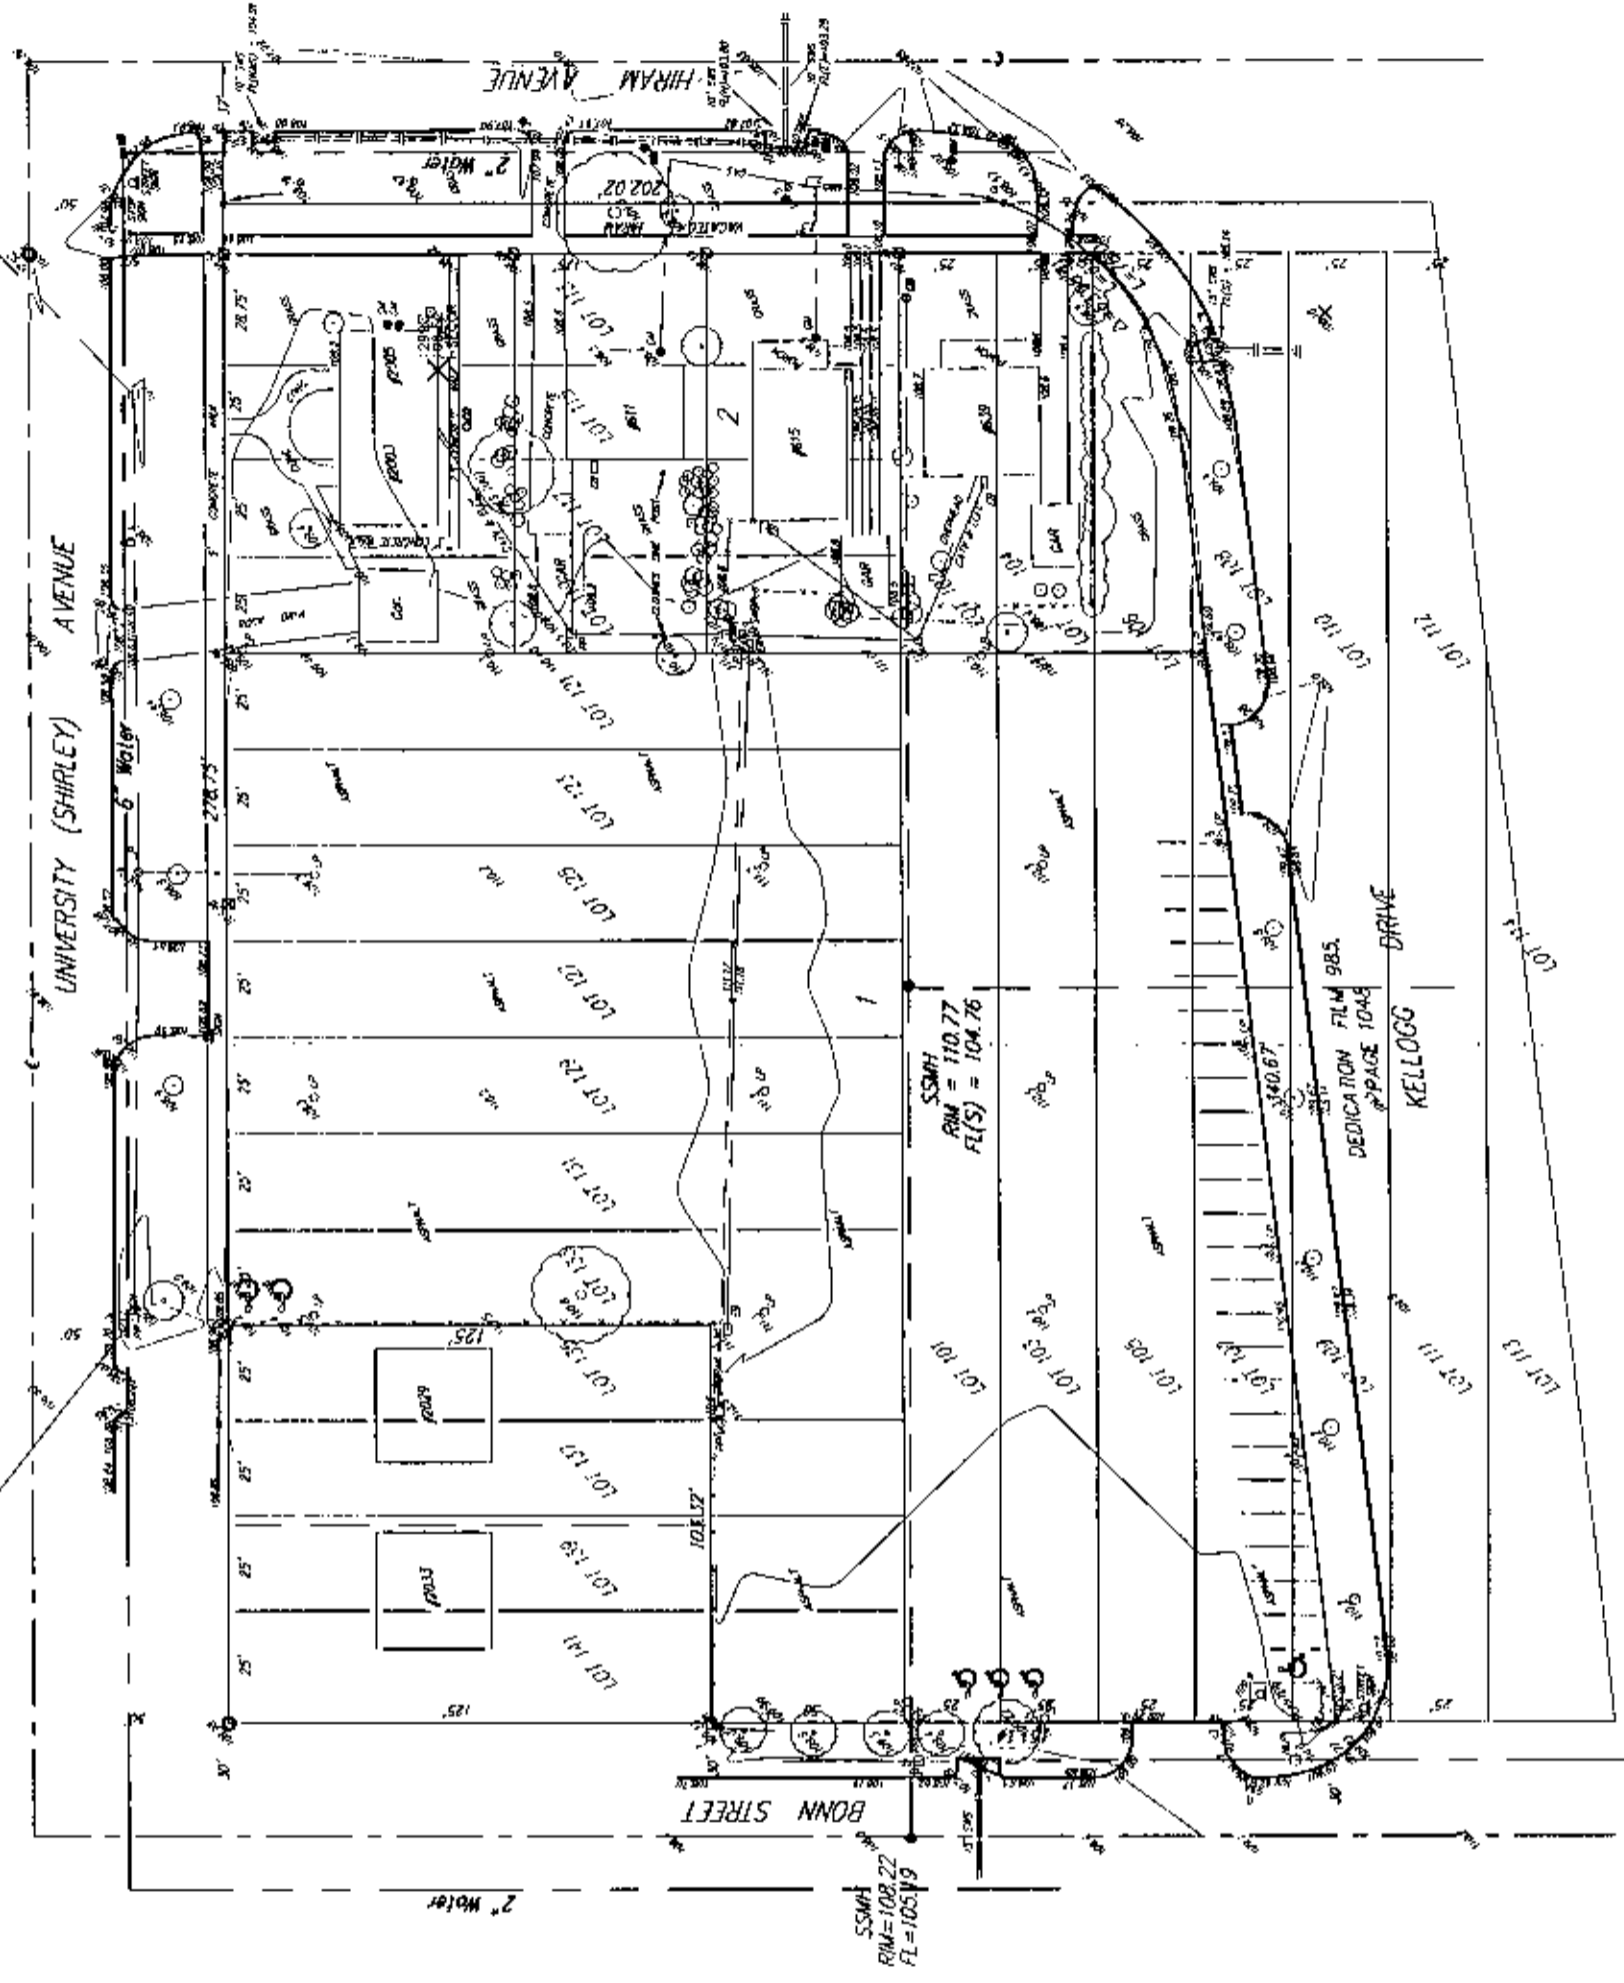

March 21, 1988
BAUGHEMAN COMPANY, P.A.
 ENGINEERS, SURVEYORS & PLANNERS