


SUB2001-128
Site plan

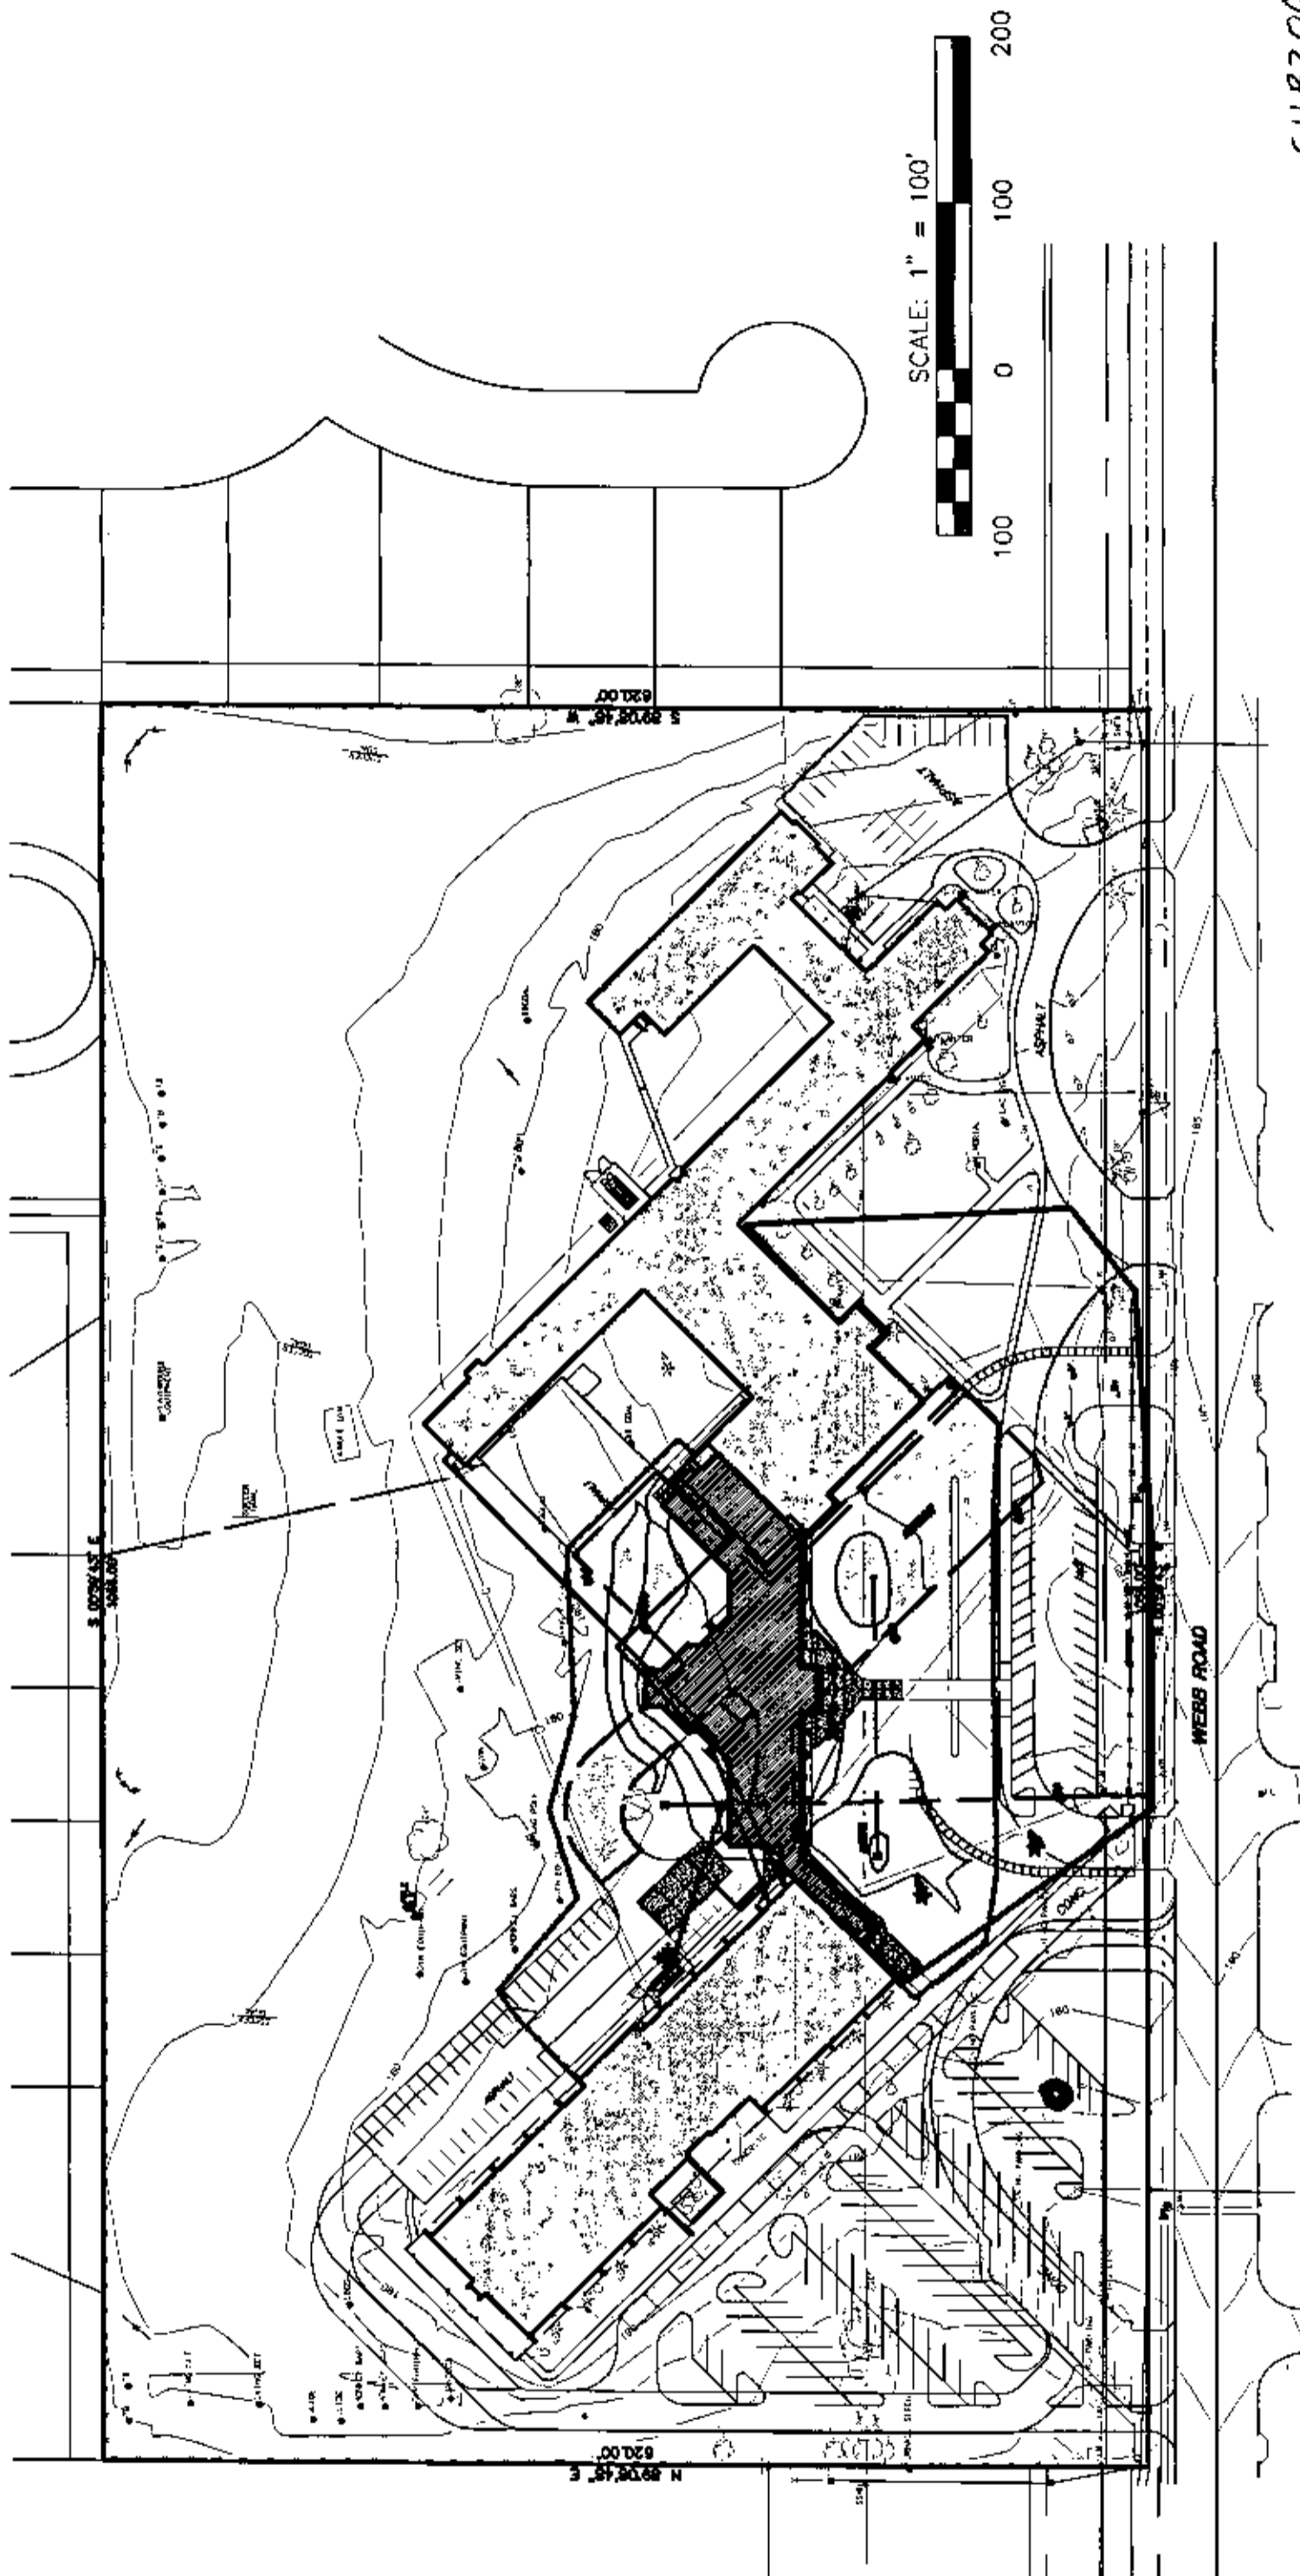

H:\CIVIL\01245\dwg\ARCH\10-29-01\siteplan.dwg Wed Dec 19 11:49:44 2001