

LEGEND

- LP LIGHT POLE
- GM GAS METER
- PP POWER POLE
- T1N TREE
- TR TELEPHONE RISER
- ⊙ IP IRON PIN
- FENCE
- ⊕ STUMP

NOTES

1. ZONING: EXISTING=SF-20 PROP.=TF-3
2. LOT MINIMUM PADS AS INDICATED ON DRAINAGE PLAN, PROVIDED AT THE TIME OF PLATTING.

R=332.00
 $\Delta=25'33.08"$
 L=118.08'
 CHD=146.84'
 CHD. BRG.= S87'52'28"W


R=468.00
 $\Delta=15'11'47"$
 L=124.13'
 CHD=123.76'
 CHD. BRG.= S86'56'52"W

R=460.11
 $\Delta=30'01'42"$
 L=241.14'
 CHD=238.39'
 CHD. BRG.= S79'31'54"W

R=200.00
 $\Delta=24'25'29"$
 L=85.26'
 CHD=84.61'
 CHD. BRG.= S76'43'48"W

RESERVES

- A, B & C - OPEN SPACE, DRAINAGE, LANDSCAPING UTILITIES (AS CONFINED)
- D - ENTRY MONUMENTS, LANDSCAPING, OPEN SPACE.

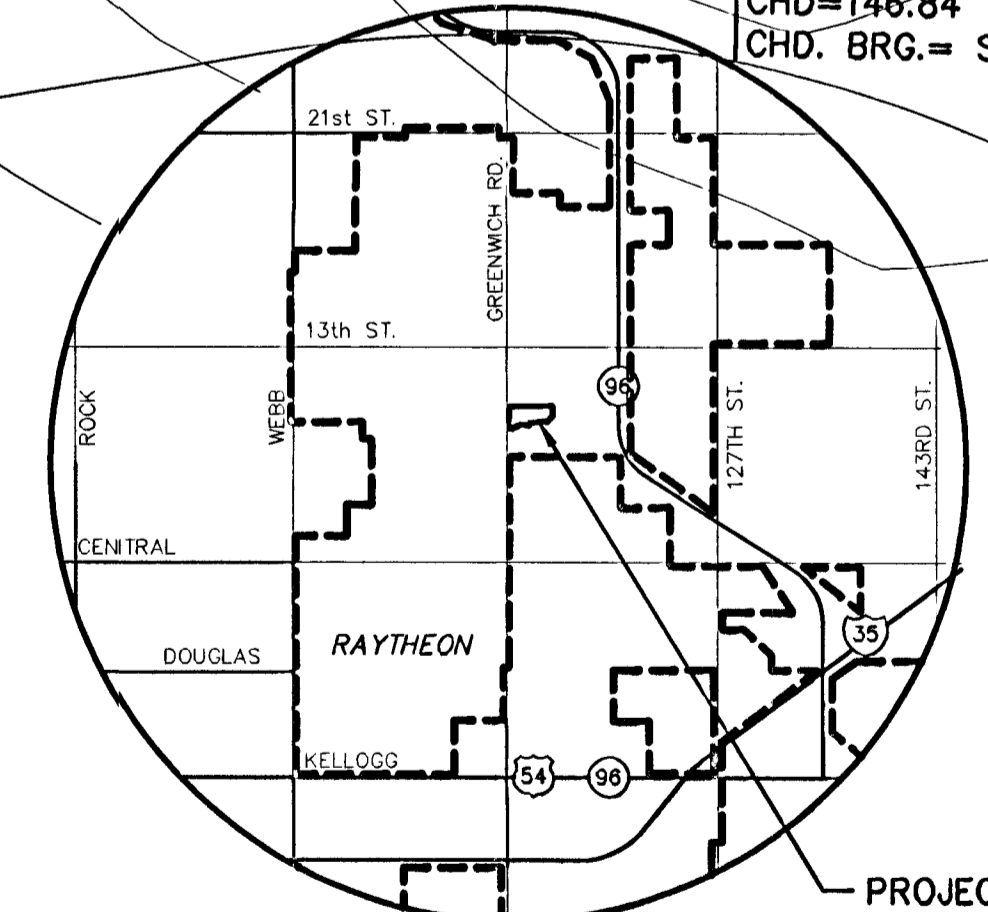


BENCHMARK

BM#1 T POST 826.63' NORTH 1/4 COR. 1.45' WEST FENCE LINE. ELEV. = 1389.80

PRELIMINARY PLAT KILLENWOOD POINTE ADDITION

DATE: MARCH 2000

OWNERS/DEVELOPER: KISER GATEWAY, LLC & WILLARD J. KISER PROPERTIES, LLC.

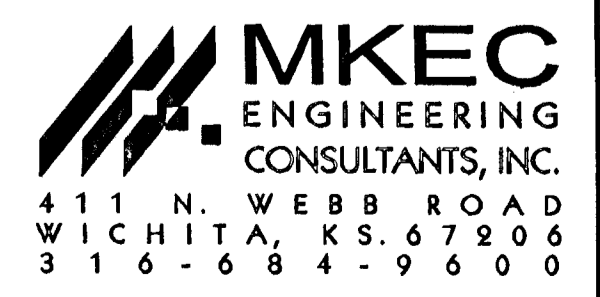

H:\CTVIL\00062\DWG\PROP\PRE\00062PRE.DWG F1: Mar 17 15:28:14 2000

H:\CTVIL\00062\DWG\PROP\PRE\00062PRE.DWG