


MINIMUM PAD ELEVATIONS (LOWEST OPENINGS)

LOTS	BLOCK	ELEVATION (CIP: DATUM)	ELEVATION (USGS)
1-15	6	95.0	1282.4
1-8	9	95.0	1282.4
1-7	12	95.0	1282.4
1-13	11	95.0	1282.4

**LEGEND**

- VO VIEW OUT
- WO WALK OUT
- PVO PARTIAL VIEW OUT
- PWO PARTIAL WALK OUT
- NO VO NO VIEW OUT

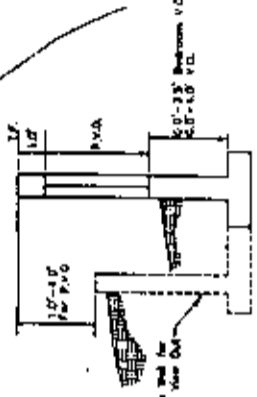

VIEW OUT & PARTIAL VIEW OUT DETAIL

APPROVED  
 PLANNING BOARD



REVISED 4/7/00



THE LEGACY ASSOCIATION  
 GRADING PLAN PHASE I  
 DATE: 11/11/99  
 PROJECT: THE LEGACY  
 ADDRESS: 43RD ST. & ST. PAUL BLVD  
 RICHMOND, VA 23220  
 DRAWN BY: J. L. L. (JLL)  
 CHECKED BY: J. L. L. (JLL)  
 DATE: 11/11/99

SCALE: 1"=60'  
 0 30 60 90 120