
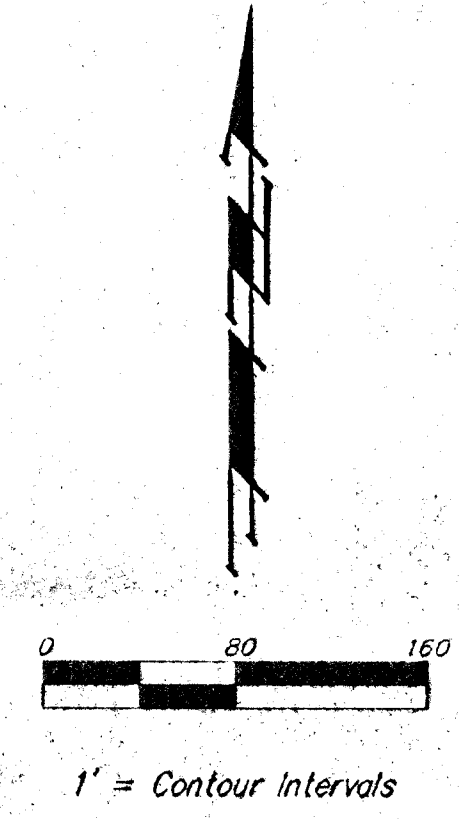


SCANNED

UTILITY PLAN BAY COUNTRY 2ND ADDITION WICHITA, SEDGWICK COUNTY, KANSAS

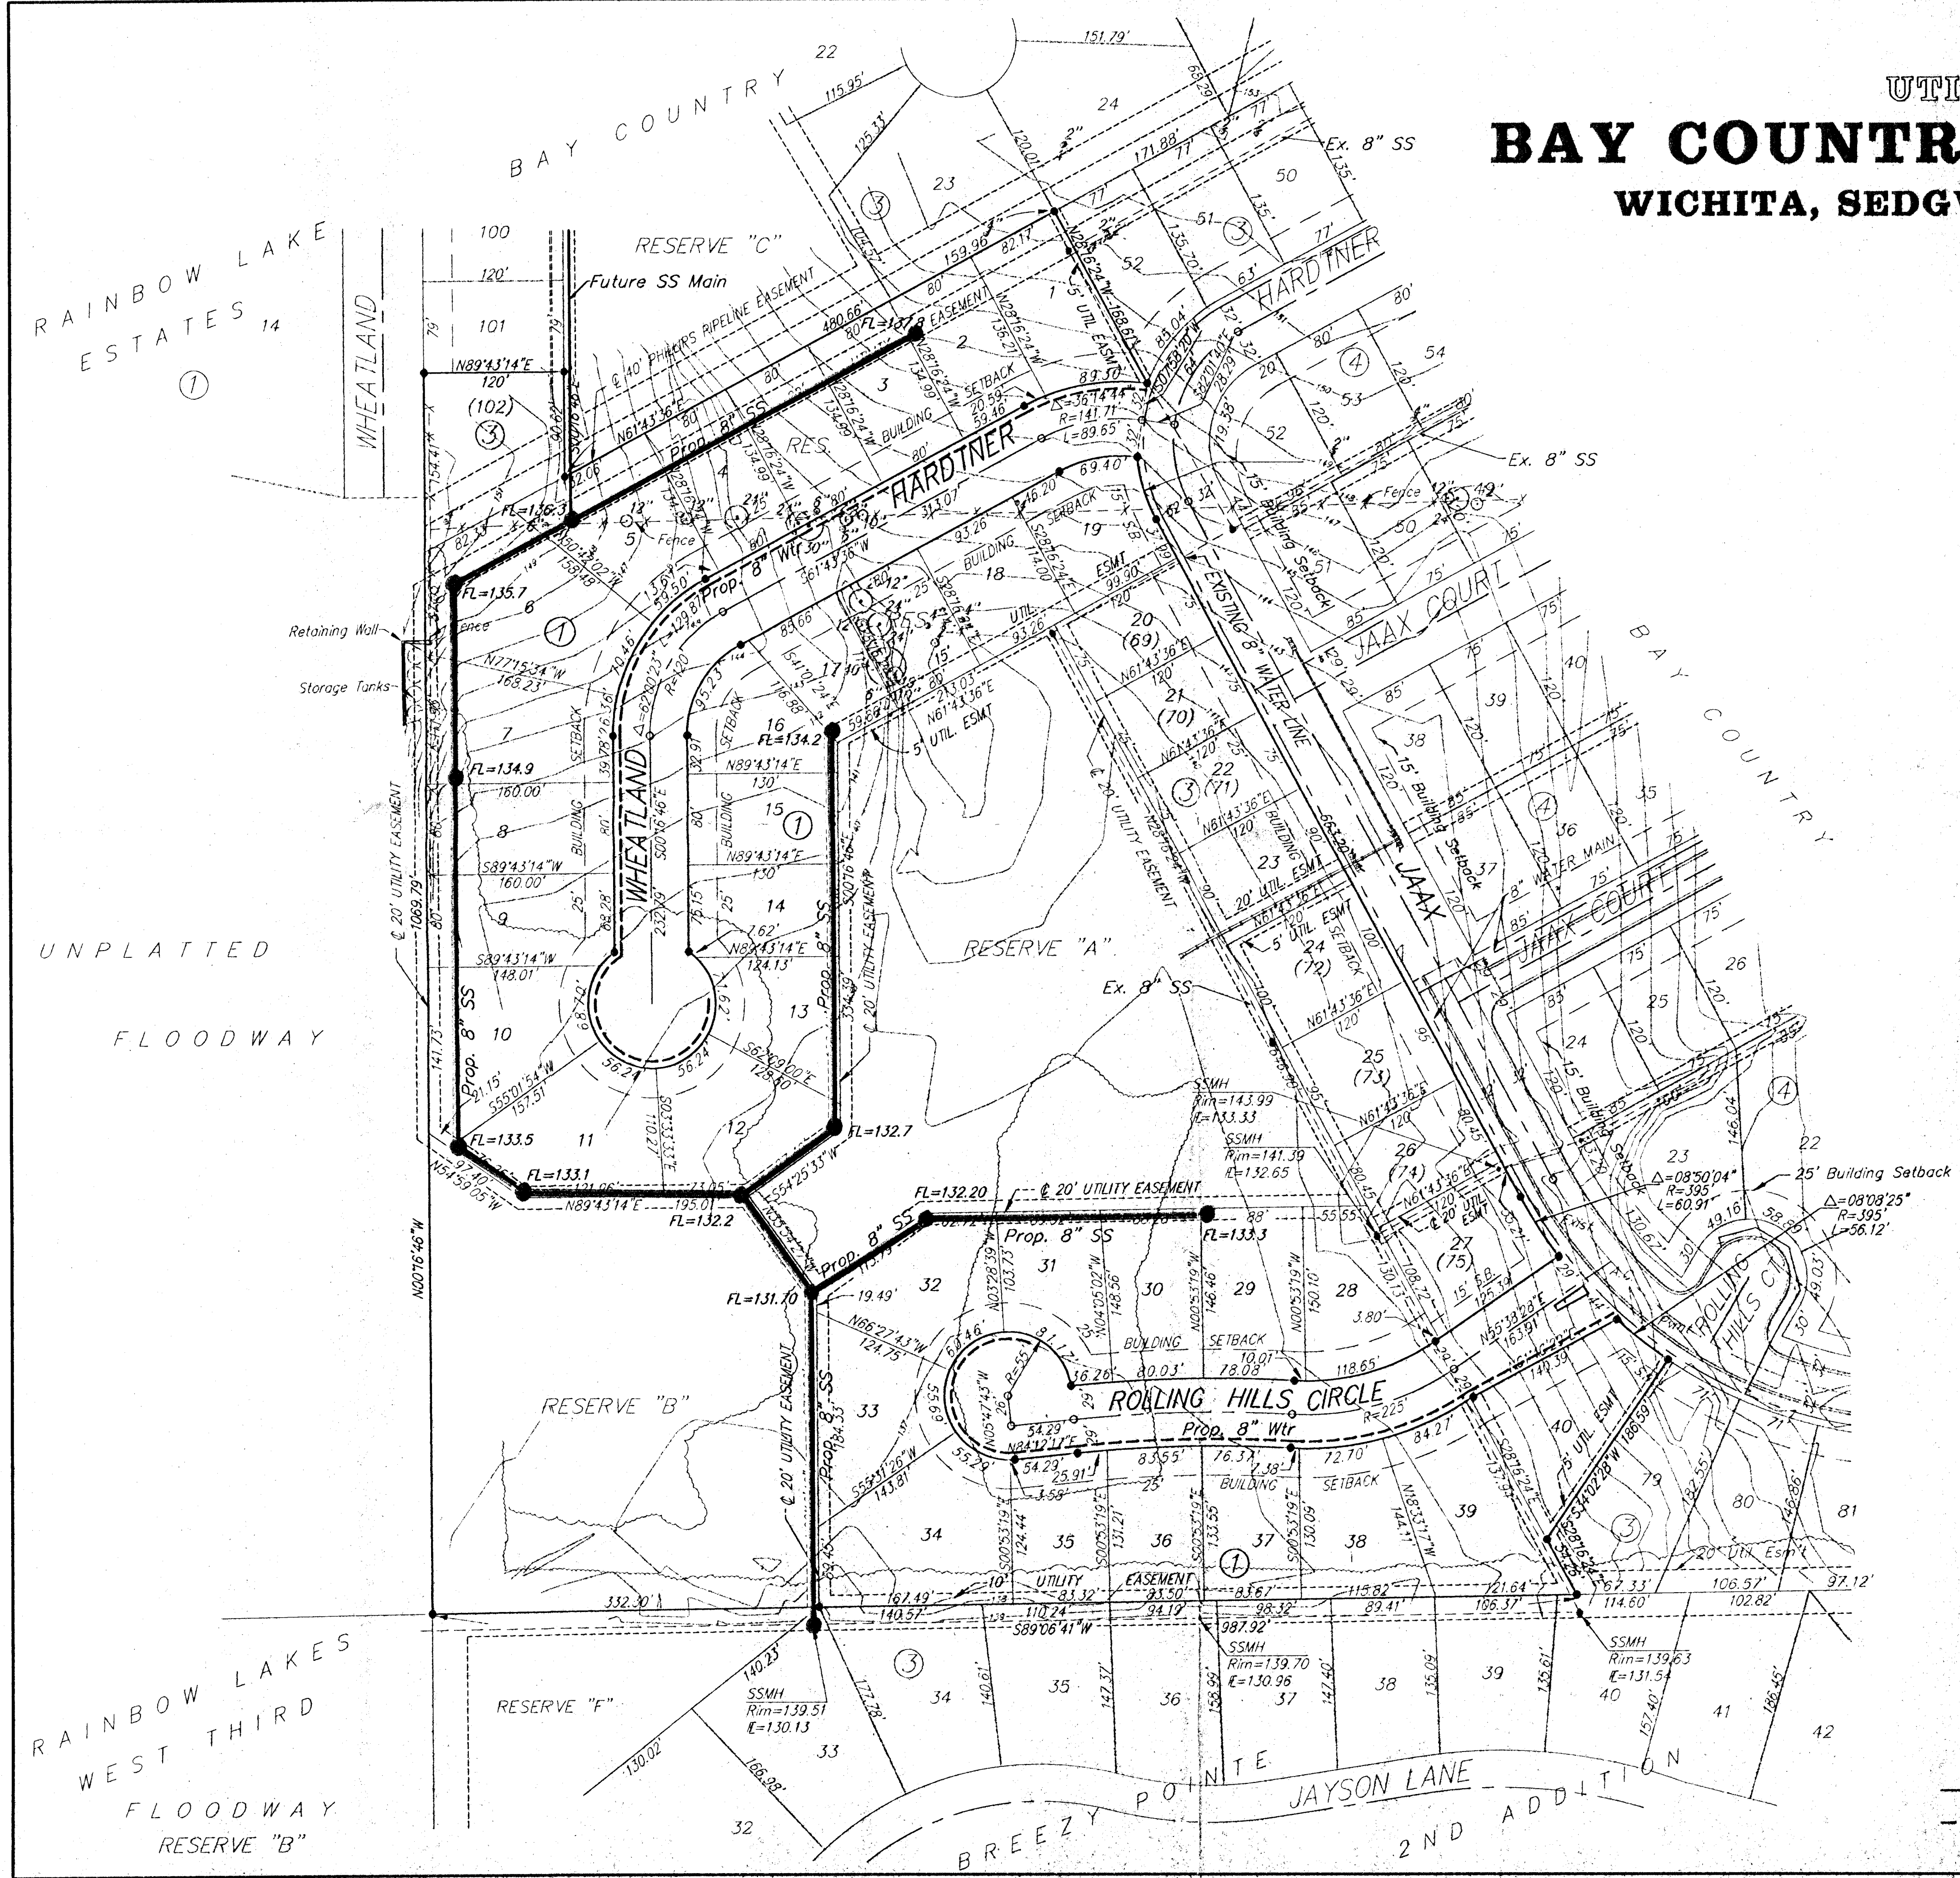

BENCHMARK:
 119TH ST. WEST & CENTRAL, CITY OF WICHITA DISC. 40' E. &
 16' S. OF C. BOTH; 58.82' S.E. OF SEC. COR. IRON; 21.7' W
 OF FACE OF WALK N/S; 13.6' N. OF WALK E/W.
 ELEV. = 156.93 CITY DATUM

— Prop. 8" SS
 - - - Prop. 8" Wtr

BAUGHMAN COMPANY P. A.
 ENGINEERING & SURVEYING
 316/262-7271 • 315 ELLIS • WICHITA, KANSAS 67211

12/22/97