

Existing SWS MH
 Top Elev = 1270.5
 Fl In = 1264.51
 Fl Out = 1264.44



43rd Street South
 Existing Gravel Road

Carol Jean 2nd Addition

Victoria
 Proposed AC Pavement

Haley Village Addition

Hobbs Village Addition

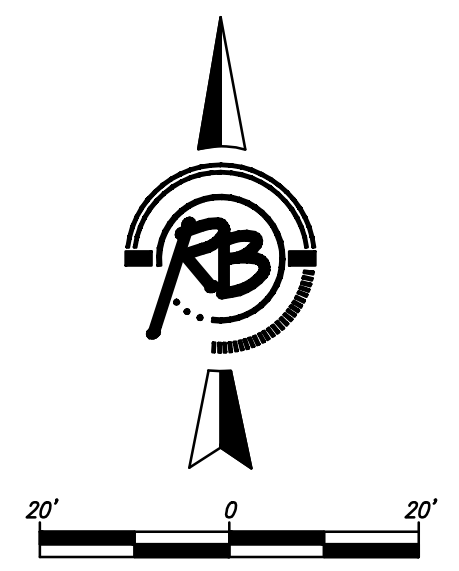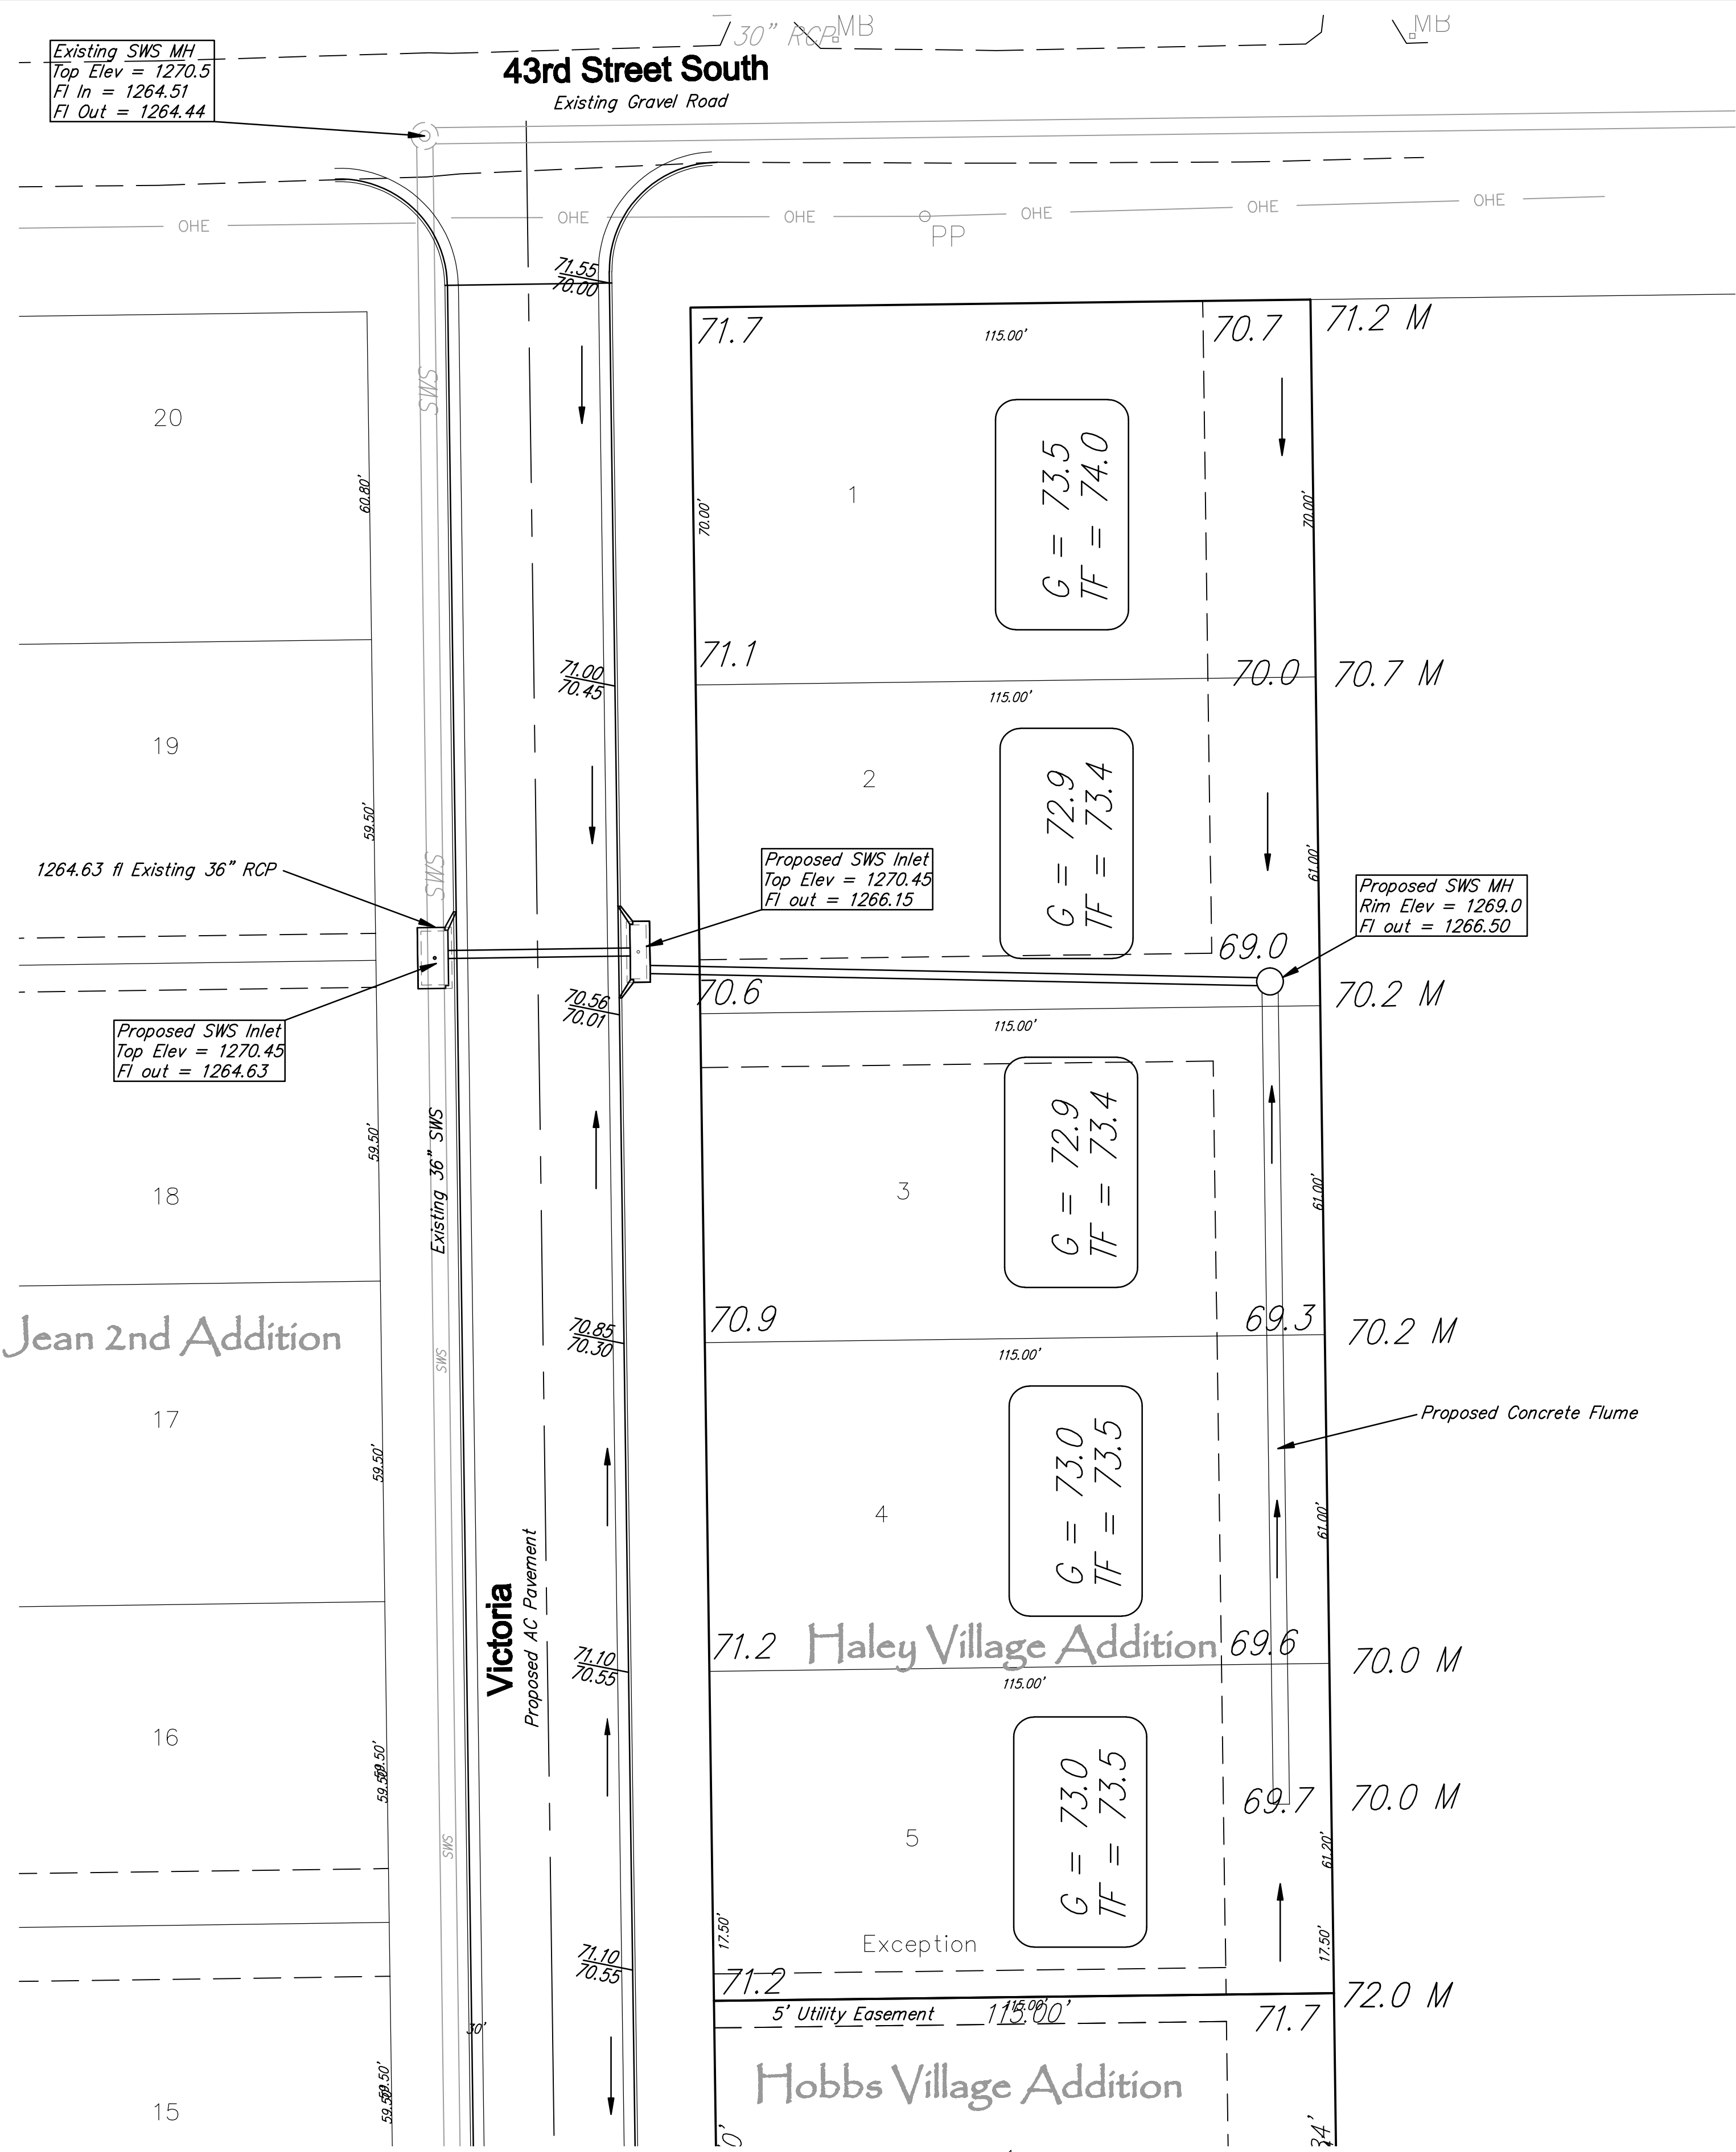

HALEY VILLAGE ADDITION Grading Plan WICHITA, KANSAS		DESIGN EJG	RB RUGGLES & BOHM WICHITA, KANSAS	PROJECT NUMBER .	DATE Dec. 9, 2009	
Ruggles & Bohm, P.A. Engineering, Surveying, Land Planning 924 North Main (316) 264-8008 Wichita, Kansas 67203(316) 264-4621 fax www.rbkansas.com		DRAWN EJG		DRAINAGE BASE {Grading Plan}	DATE	9
		REVIEW				7
		UTILITY				OF