


VICINITY MAP

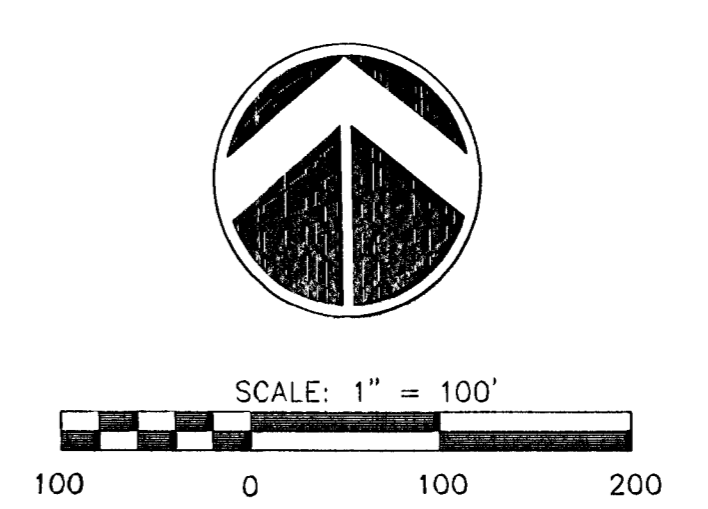

**RESERVES**

A & B - OPEN SPACE, LANDSCAPING, MONUMENTS, IRRIGATION

**BENCHMARK**

BM#1 T POST 826.63' NORTH 1/4 COR. 1.45' WEST FENCE LINE. ELEV. = 1389.80

**NOTES**

1. ZONING: EXISTING=SF-6 PROP.=SF-6

**LEGEND**

- LP = LIGHT POLE
- GM = GAS METER
- PP = POWER POLE
- 8IN = TREE
- TR = TELEPHONE RISER
- IP = IRON PIN
- x- = FENCE
- ⌋12' = STUMP
- V.O. = VIEW OUT
- W.O. = WALK OUT
- P.V.O. = PARTIAL VIEW OUT
- P.W.O. = PARTIAL WALK OUT
- NO V.O. = NO VIEW OUT

MINIMUM PAD ELEVATIONS (LOWEST OPENINGS)			
LOT	BLOCK	ELEVATION (CITY DATUM)	ELEVATION (USGS)
1	1	186.8	1374.2
2	1	186.8	1374.2
3	1	186.8	1374.2
4	1	186.8	1374.2
5	1	186.8	1374.2
6	1	186.8	1374.2
1	2	182.3	1369.7
2	2	182.3	1369.7
3	2	182.3	1369.7
4	2	182.3	1369.7
5	2	182.3	1369.7
6	2	182.3	1369.7
7	3	186.8	1374.2
8	3	186.8	1374.2
9	3	186.8	1374.2
10	3	186.8	1374.2
11	3	186.8	1374.2
12	3	186.8	1374.2

# PRELIMINARY LOT GRADING PLAN

# PINE MEADOW SECOND ADDITION

DATE: SEPTEMBER 2001

OWNERS/DEVELOPER: KISER GATEWAY, LLC & WILLARD J. KISER PROPERTIES, LLC.



H:\ACTIVL\101077\06\BRAD\Phase1\010776RD.dwg Mon Sep 24 14:13:31 2001

H:\CIVIL\101077\06\BRAD\PROF\BRNG\101077D1.dwg