

VICINITY MAP SCHNIEPP 2ND ADDITION



WICHITA, SEDGWICK COUNTY, KANSAS

JUNE 30, 2000

LEGEND

WL	WATER LINE
MH	MANHOLE
SS	SANITARY SEWER
PP	POWER POLE

BENCHMARK: C.O.W. DISK AT SW. CORNER
INTERSECTION OF TYLER AND HARRY
ELEV. 141.57

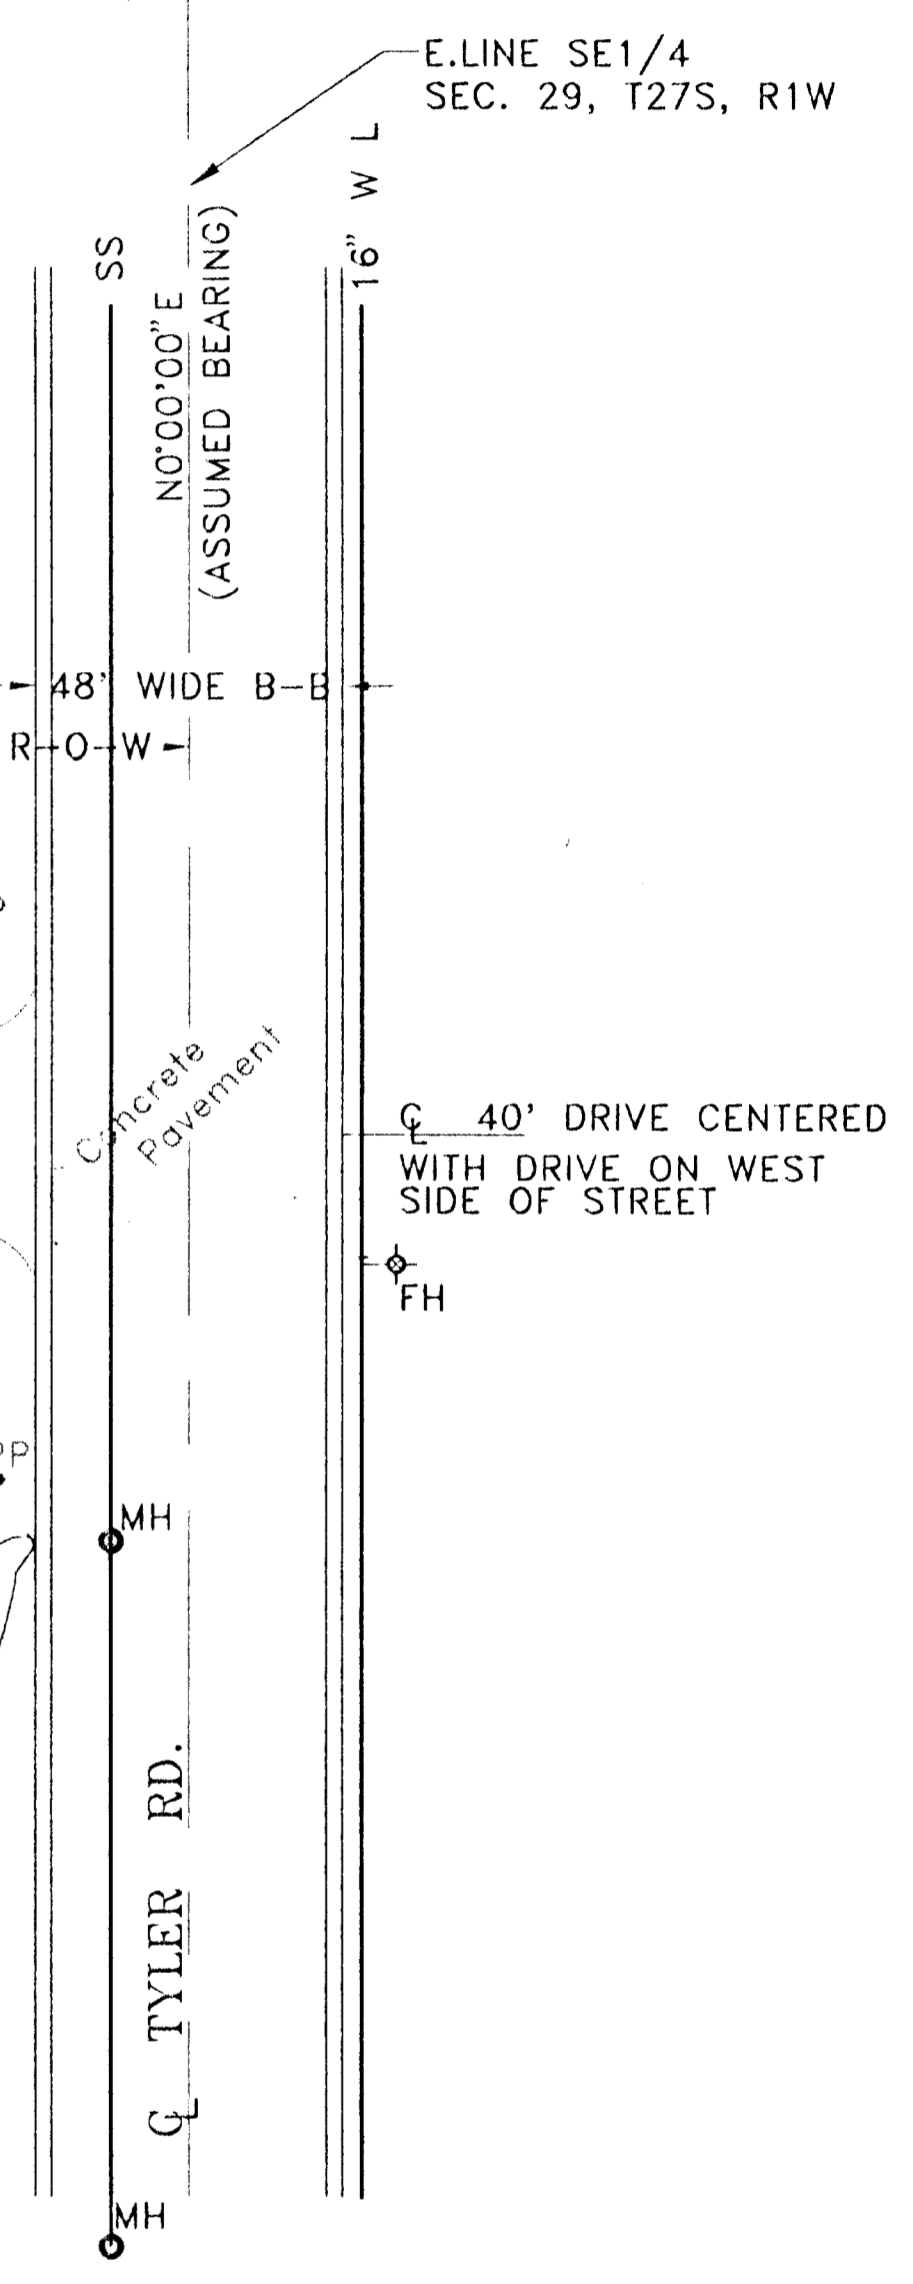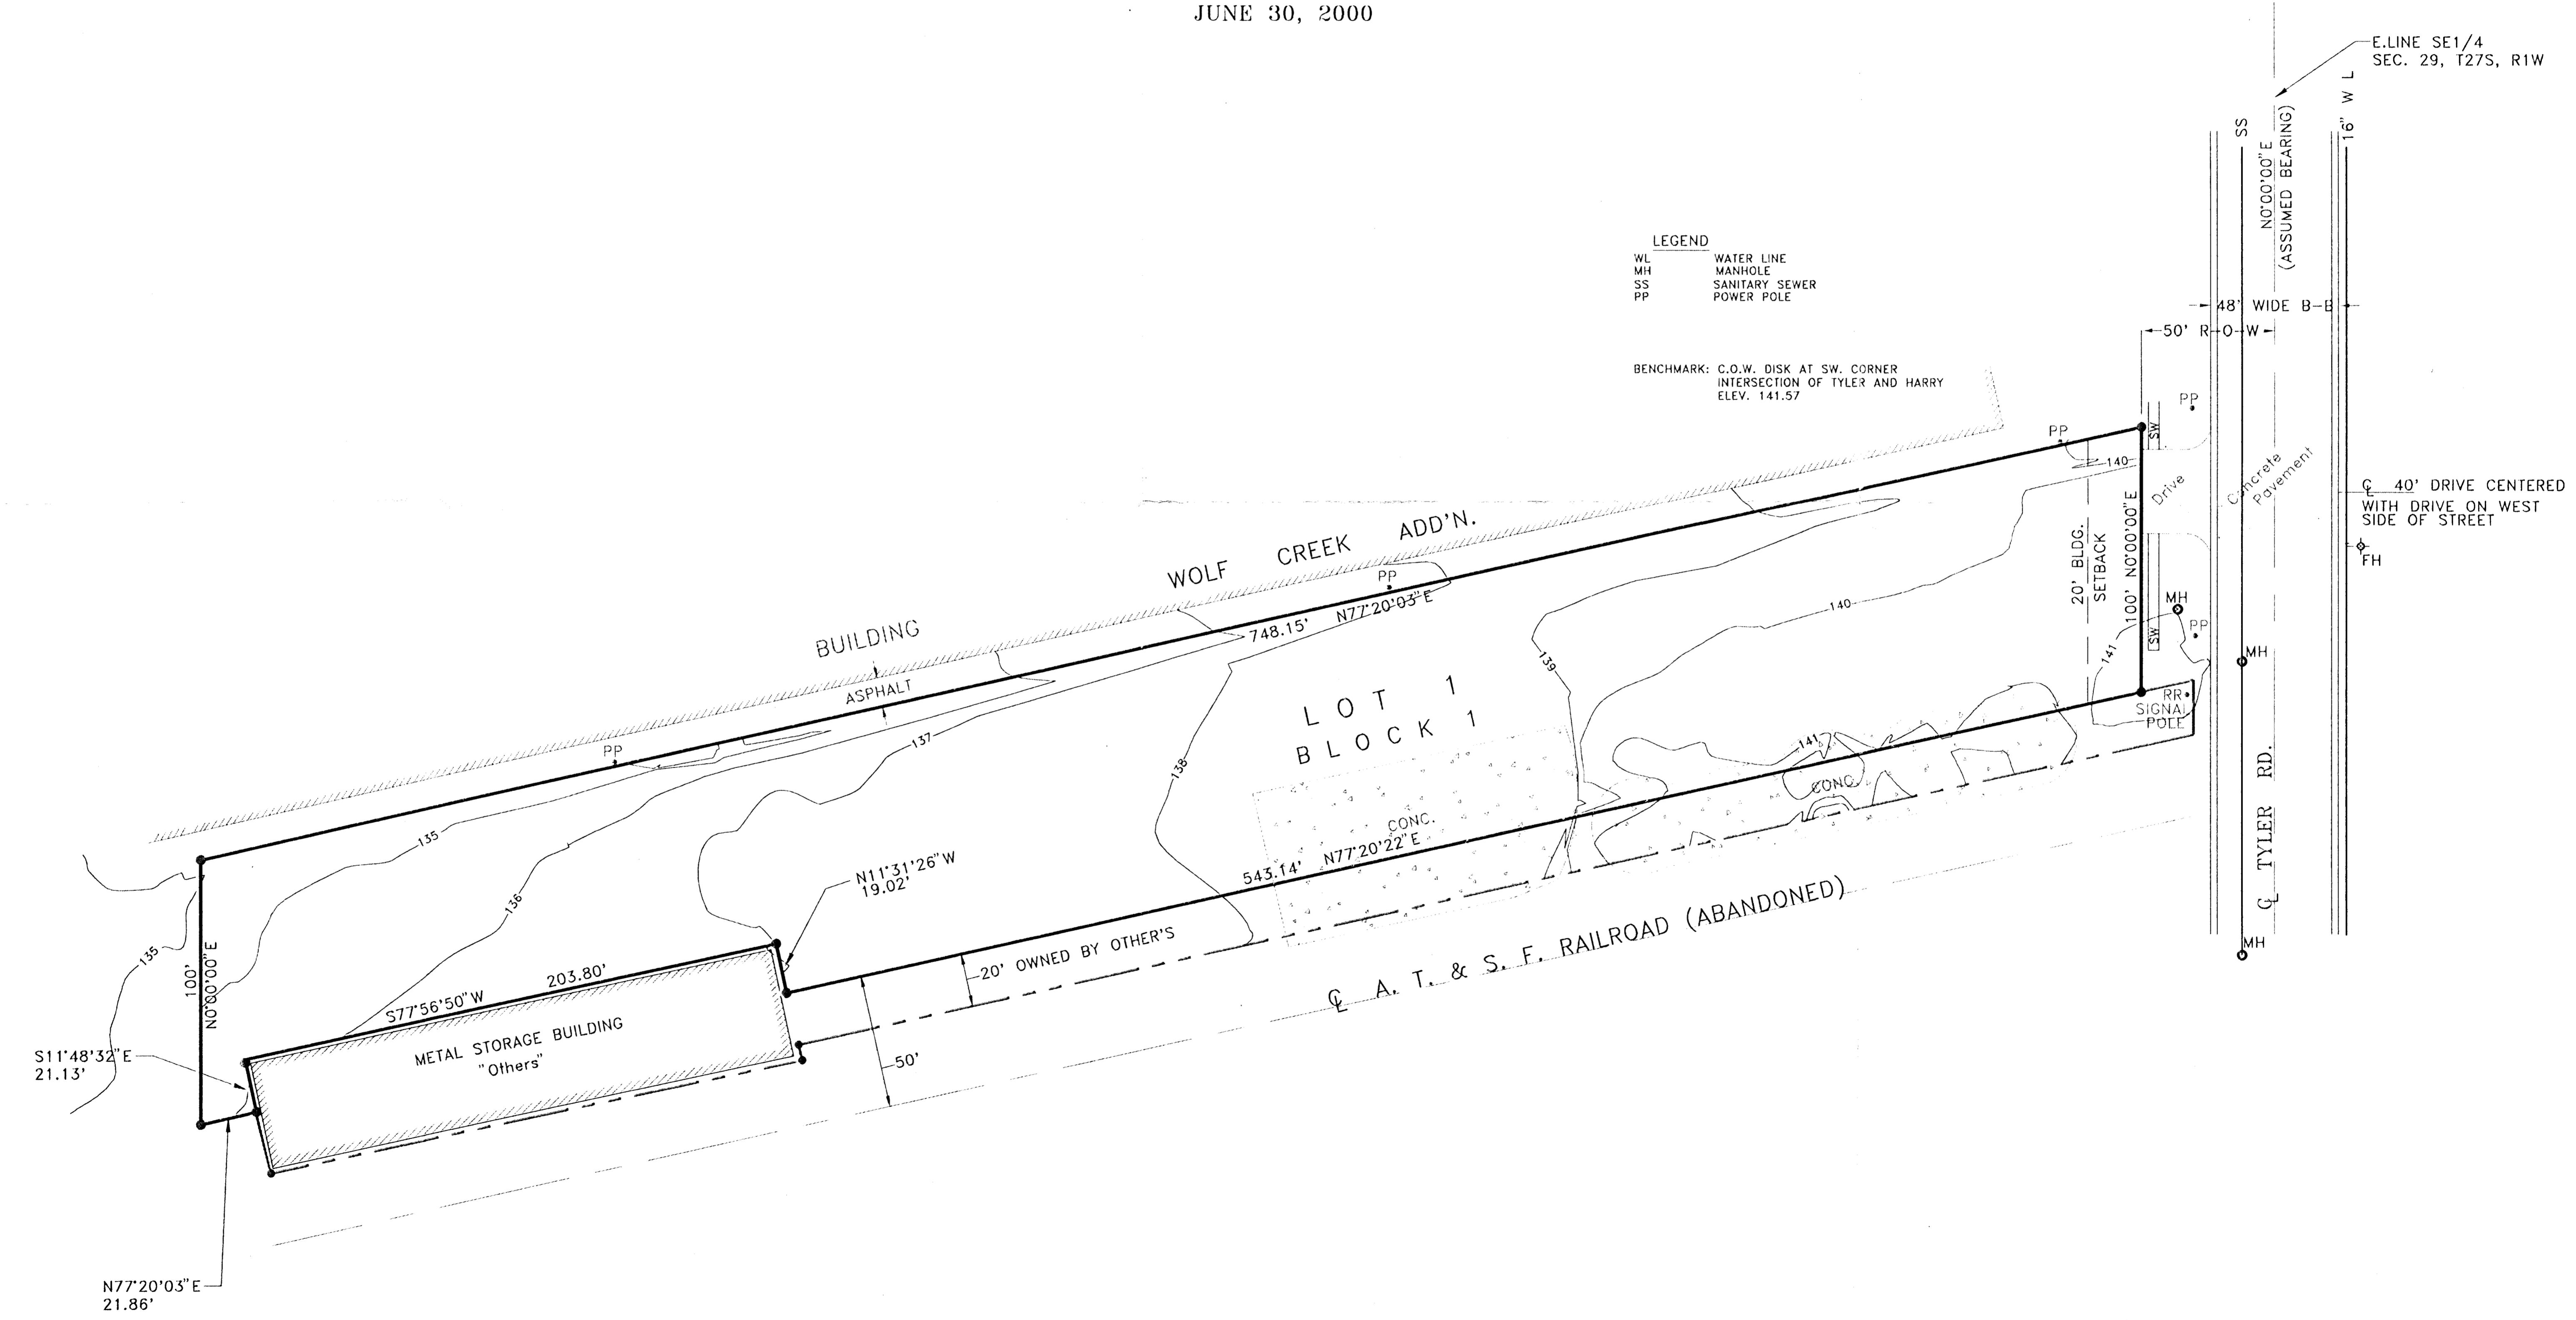

E.LINE SE1/4
SEC. 29, T27S, R1W

40' DRIVE CENTERED
WITH DRIVE ON WEST
SIDE OF STREET