

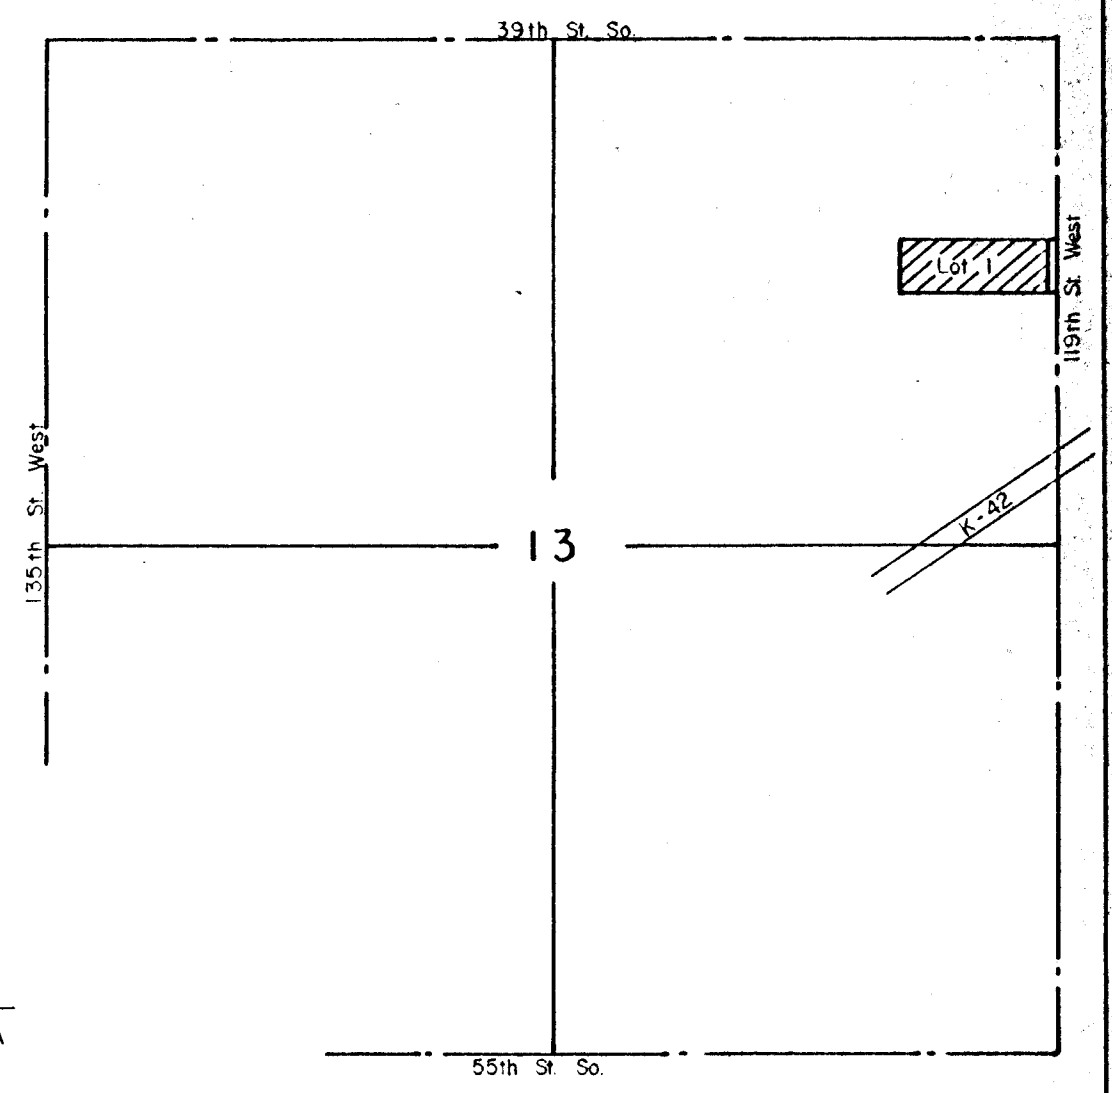


SKETCH PLAT  
 SCHULTE INDUSTRIAL PARK SECOND ADDITION  
 SEDGWICK COUNTY, KANSAS

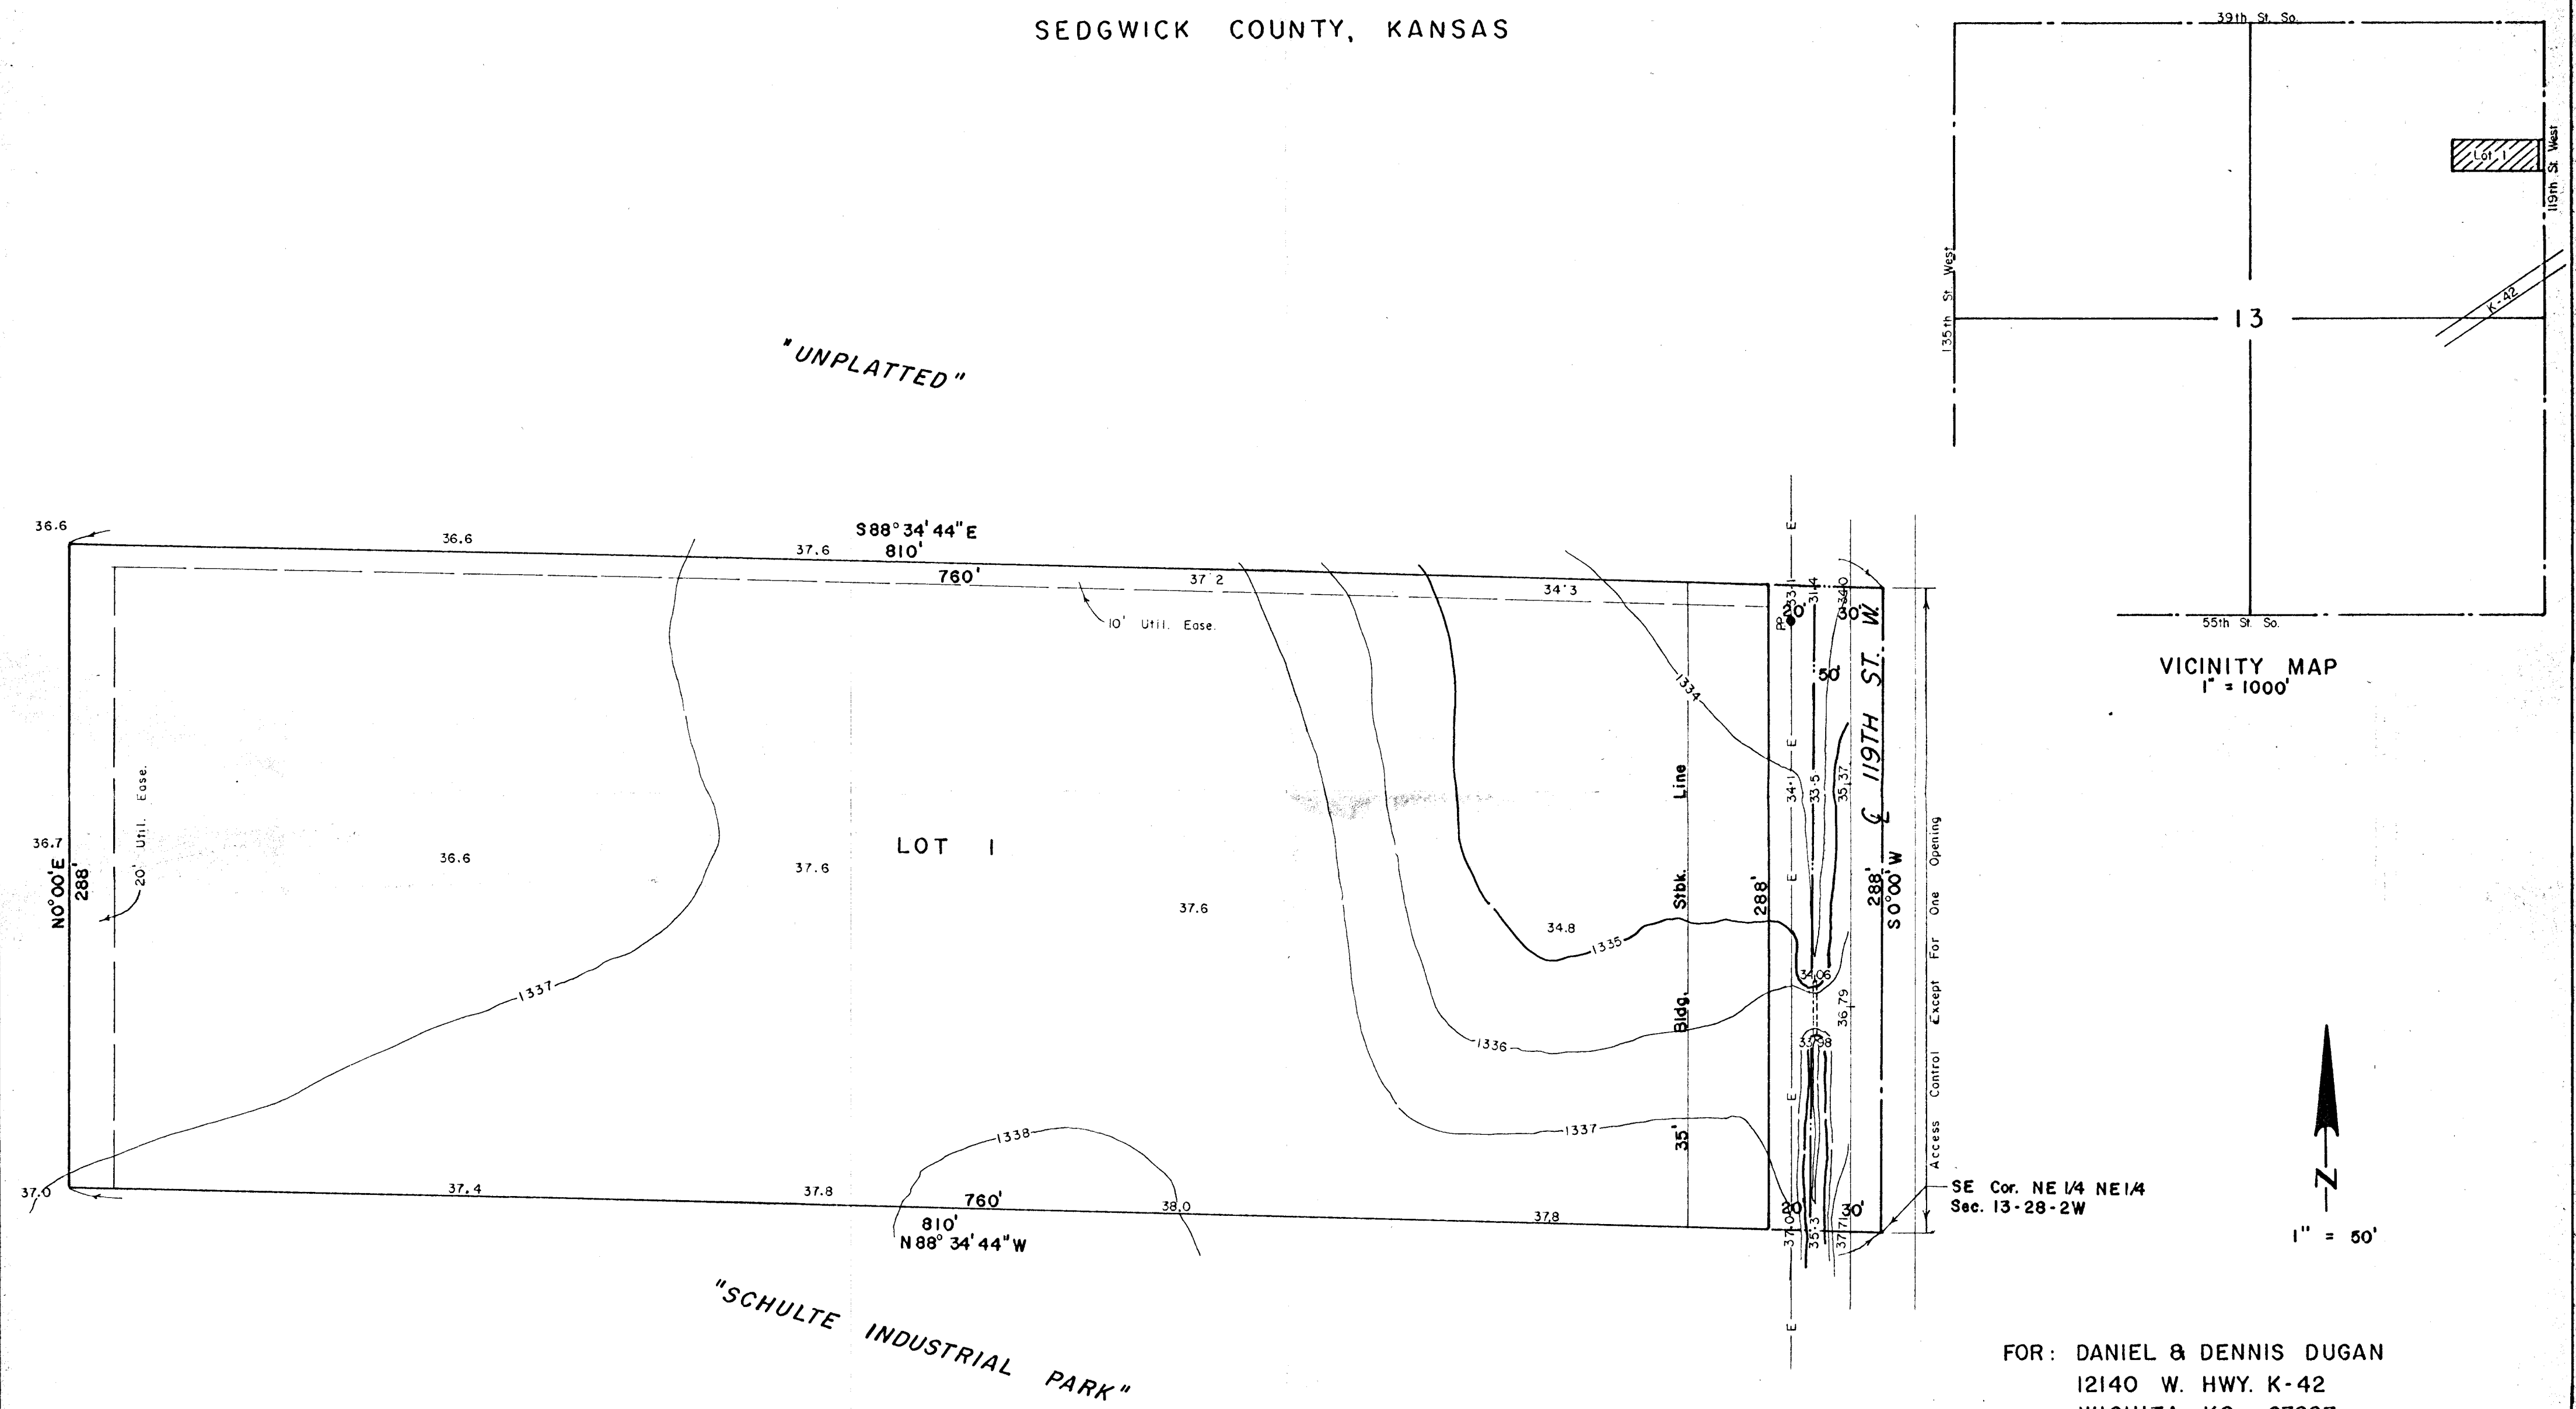

VICINITY MAP  
 1" = 1000'

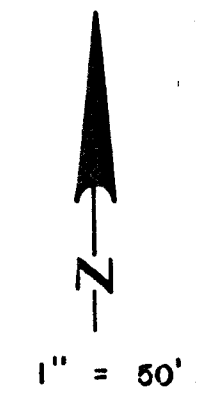

1" = 50'

B.M. - ELEV. 1327.52 - "□" ON HEADWALL RCBC 167' SO. & 15' W.  
 NE COR. NE 1/4 SEC. 13-28-2W.

TOPO MADE OCTOBER, 1998.

FOR: DANIEL & DENNIS DUGAN  
 12140 W. HWY. K-42  
 WICHITA, KS 67227

SANDALWOOD SURVEYING INC.  
 P.O. BOX 75053  
 WICHITA, KS 67275-5053