
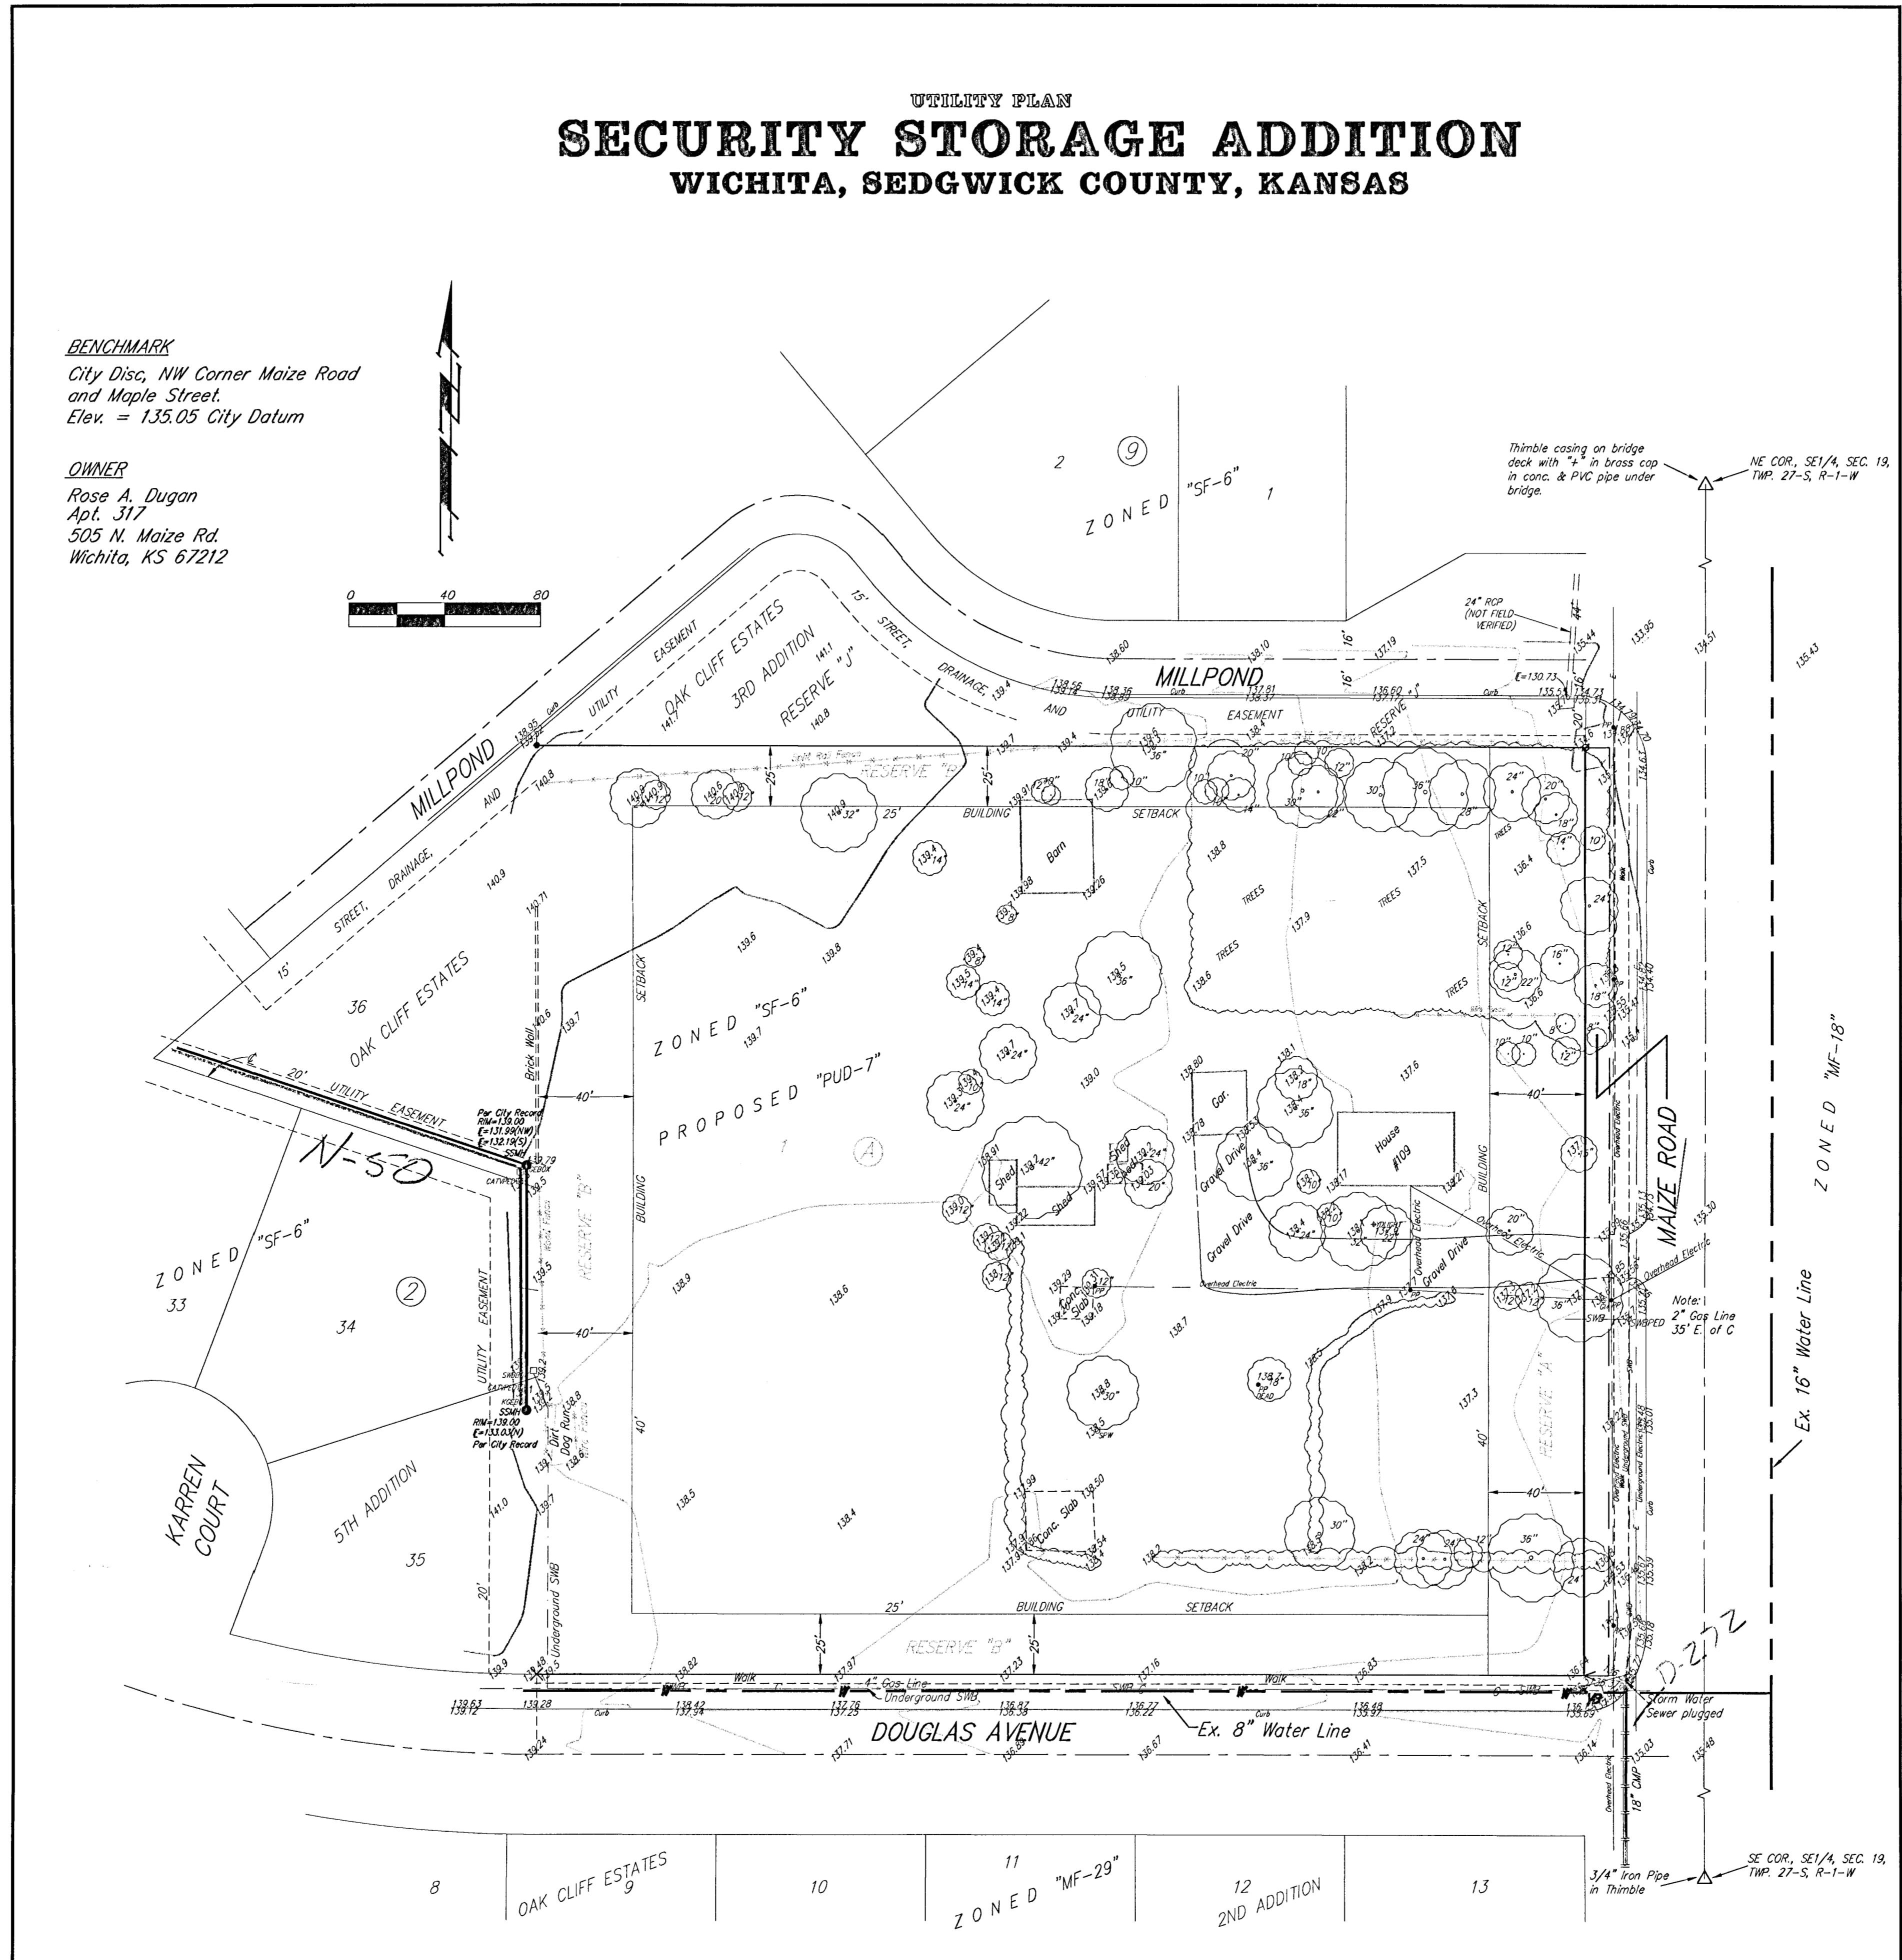


UTILITY PLAN  
**SECURITY STORAGE ADDITION**  
 WICHITA, SEDGWICK COUNTY, KANSAS

BENCHMARK  
 City Disc, NW Corner Maize Road  
 and Maple Street.  
 Elev. = 135.05 City Datum

OWNER  
 Rose A. Dugan  
 Apt. 317  
 505 N. Maize Rd.  
 Wichita, KS 67212

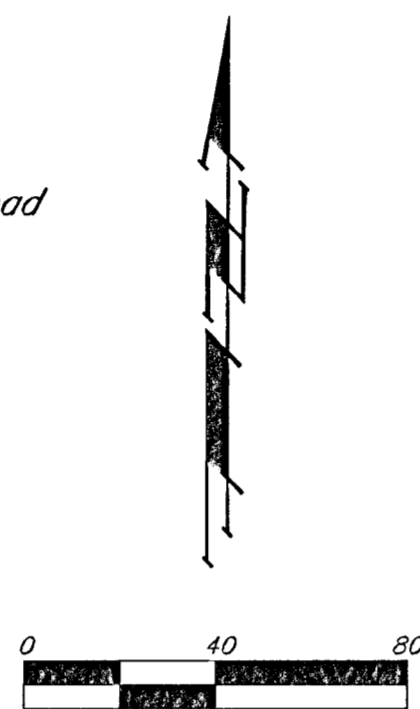

Thimble casing on bridge deck with "x" in brass cap in conc. & PVC pipe under bridge.

NE COR., SE 1/4, SEC. 19, TWP. 27-S, R-1-W

Note: 1  
 2" Gas Line  
 35' E. of C

SE COR., SE 1/4, SEC. 19, TWP. 27-S, R-1-W