


UTILITY PLAN
S & D EQUIPMENT ADDITION
WICHITA, SEDGWICK COUNTY, KANSAS

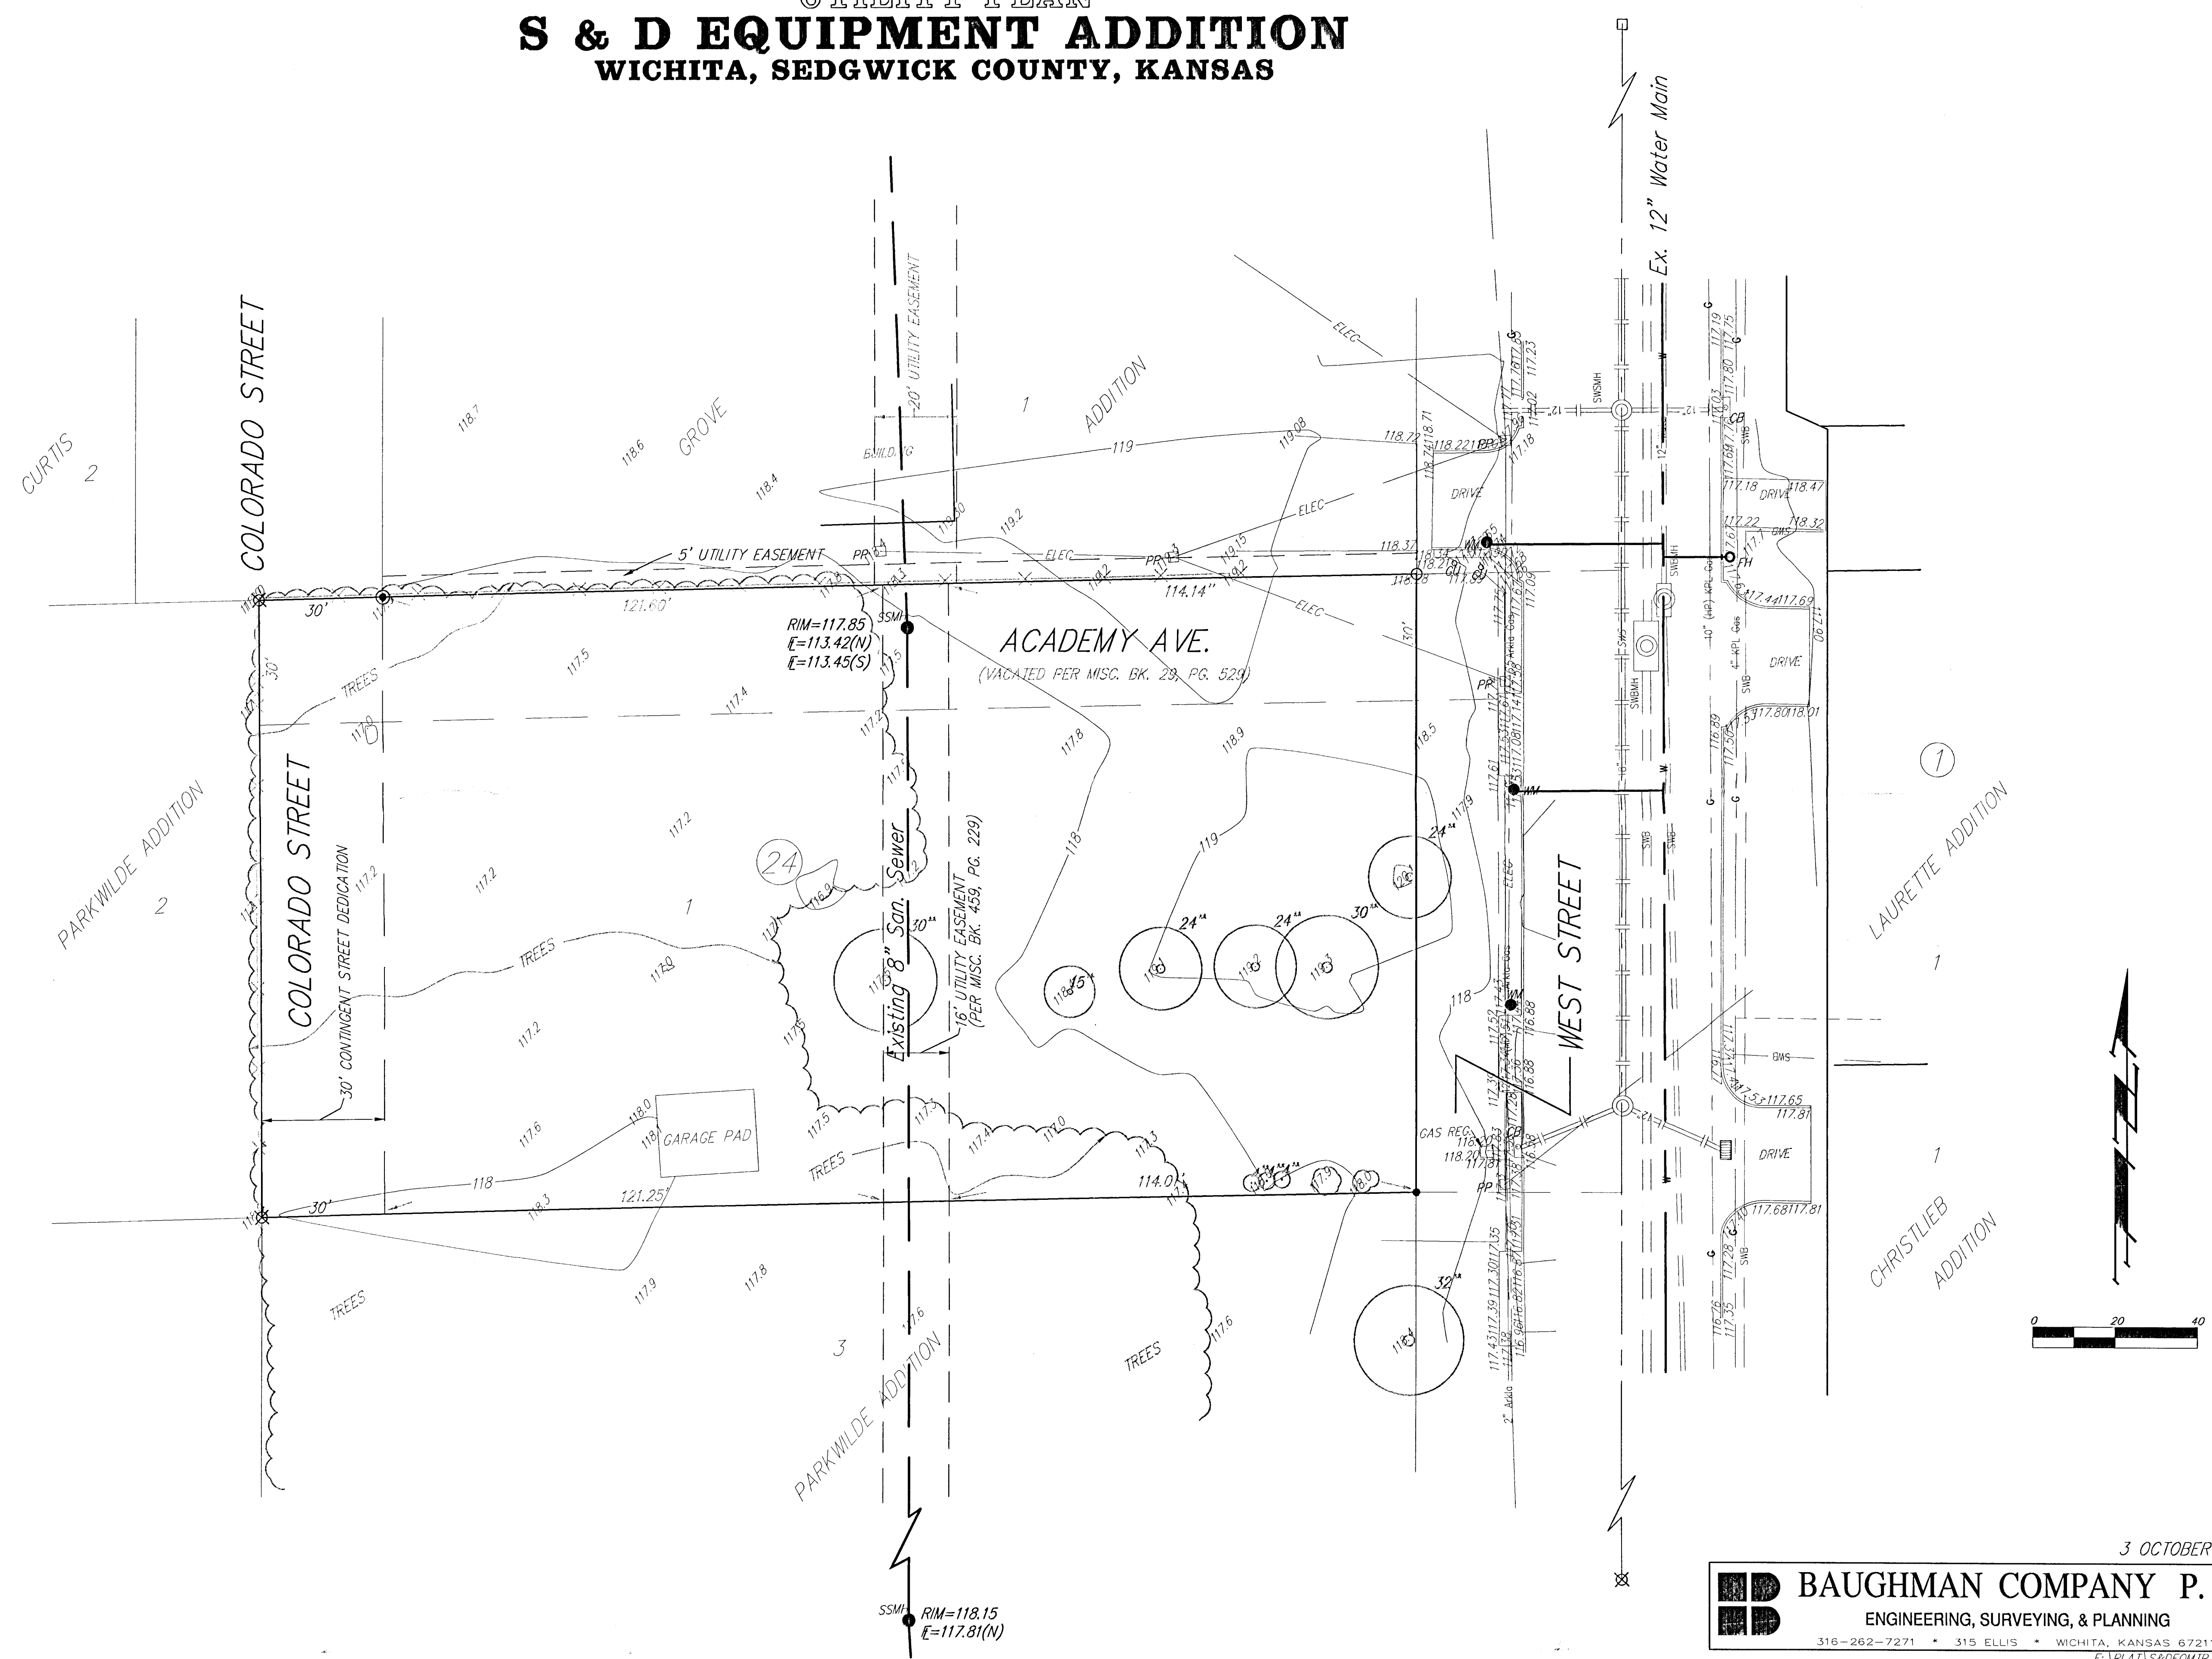

3 OCTOBER 1999

BAUGHMAN COMPANY P. A.
 ENGINEERING, SURVEYING, & PLANNING
 316-262-7271 • 315 ELLIS • WICHITA, KANSAS 67211
 F:\PLAT\S&DEQUIP.DWG-RKR

SSM RIM=118.15
 E=117.81(N)

SSM RIM=117.85
 E=113.42(N)
 E=113.45(S)