
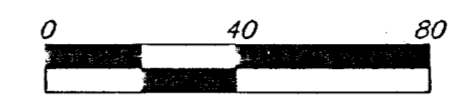


DRAINAGE PLAN VILLAGE CHARTERS 2ND ADDITION WICHITA, SEDGWICK COUNTY, KANSAS

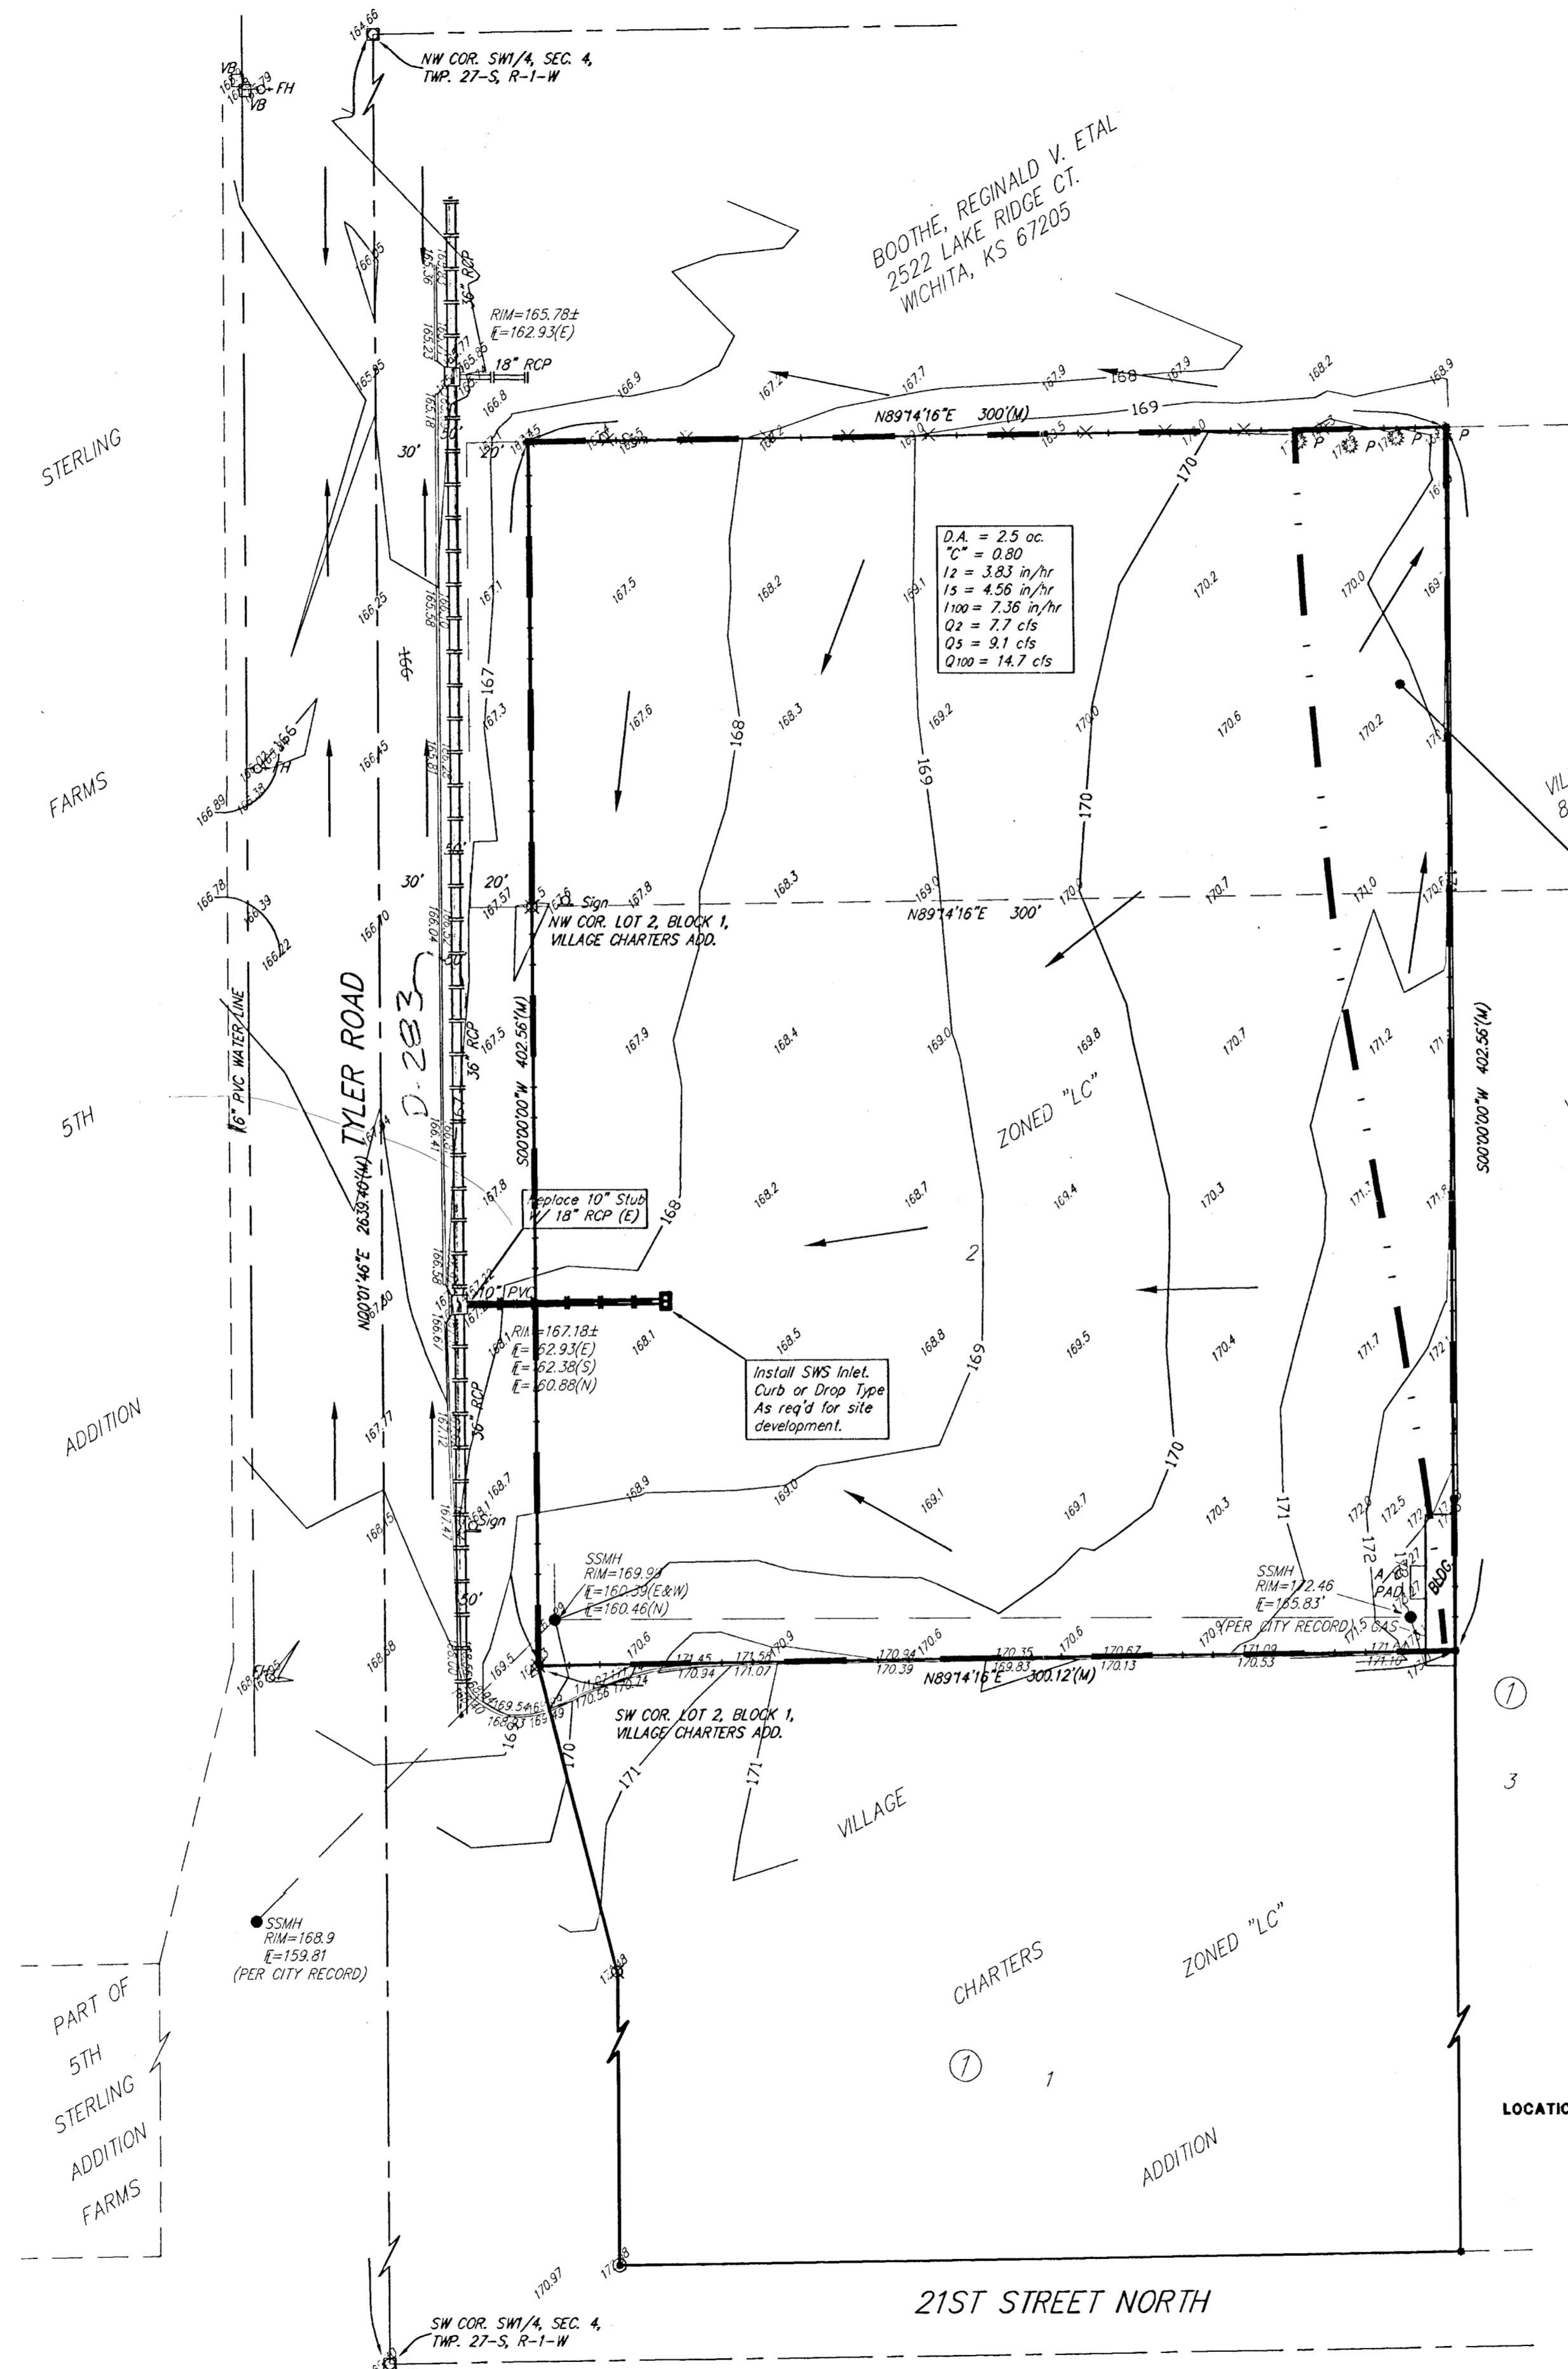


- = #1 REBAR W/ "BAUGHMAN" CAP (FOUND)
 - = #4 REBAR W/ "BAUGHMAN" CAP (SET)
 - = #5 REBAR W/ ARMSTRONG CAP (FOUND)
 - ⊗ = 3/4" IRON (FOUND)
 - ⊗ = SEC. COR. (FOUND)
 - ⊗ = #108 (FOUND)
 - ⊗ = (FOUND)
 - ⊗ = RAILROAD SPIKE (FOUND)
 - ⊗ = #4 REBAR (FOUND)
- (M) = MEASURED
(D) = DESCRIBED
(P) = PLATED
(C) = CALCULATED PER PLATTED INFO.
(C-D) = CALCULATED PER DEED INFO.
(DEED) = DEED DESCRIPTION
(C-DESC) = CALCULATED PER TRACT DESCRIPTION

- ⊕ Sign = Sign
- ⊕ FH = Fire Hydrant
- SSMH = Sanitary Sewer Manhole
- ⊕ P = Pipe Tree
- ⊕ WVT = Water Vault

D.A. = 2.5 ac.
C" = 0.80
I₂ = 3.83 in/hr
I₅ = 4.56 in/hr
I₁₀₀ = 7.36 in/hr
Q₂ = 7.7 cfs
Q₅ = 9.1 cfs
Q₁₀₀ = 14.7 cfs

D.A. = 0.3 ac.
C" = 0.80
I₂ = 3.83 in/hr
I₅ = 4.56 in/hr
I₁₀₀ = 7.36 in/hr
Q₂ = 0.9 cfs
Q₅ = 1.1 cfs
Q₁₀₀ = 1.8 cfs

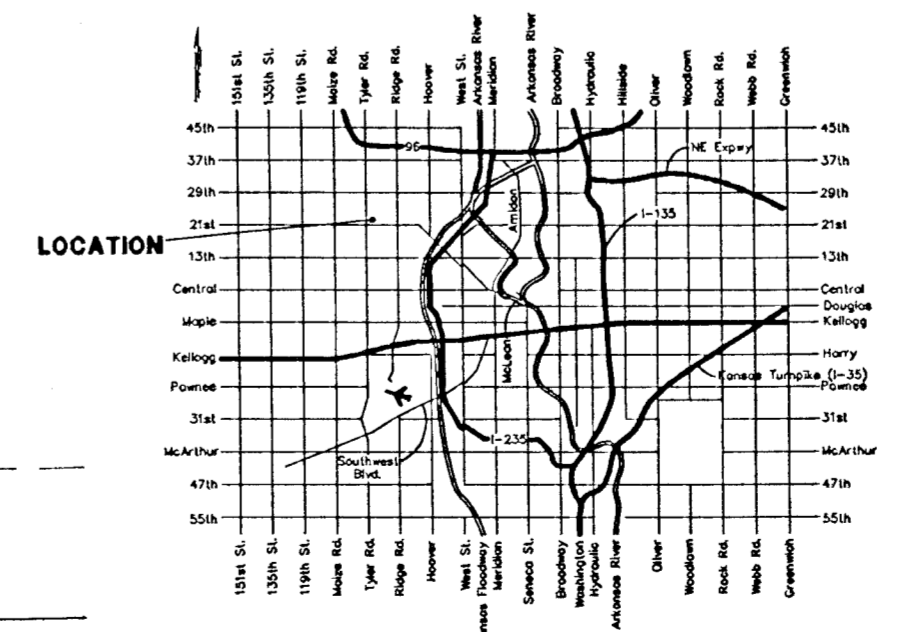

VICINITY MAP

22 MAR 1999