


UTILITY PLAN

VILLAGE CHARTERS 2ND ADDITION

WICHITA, SEDGWICK COUNTY, KANSAS

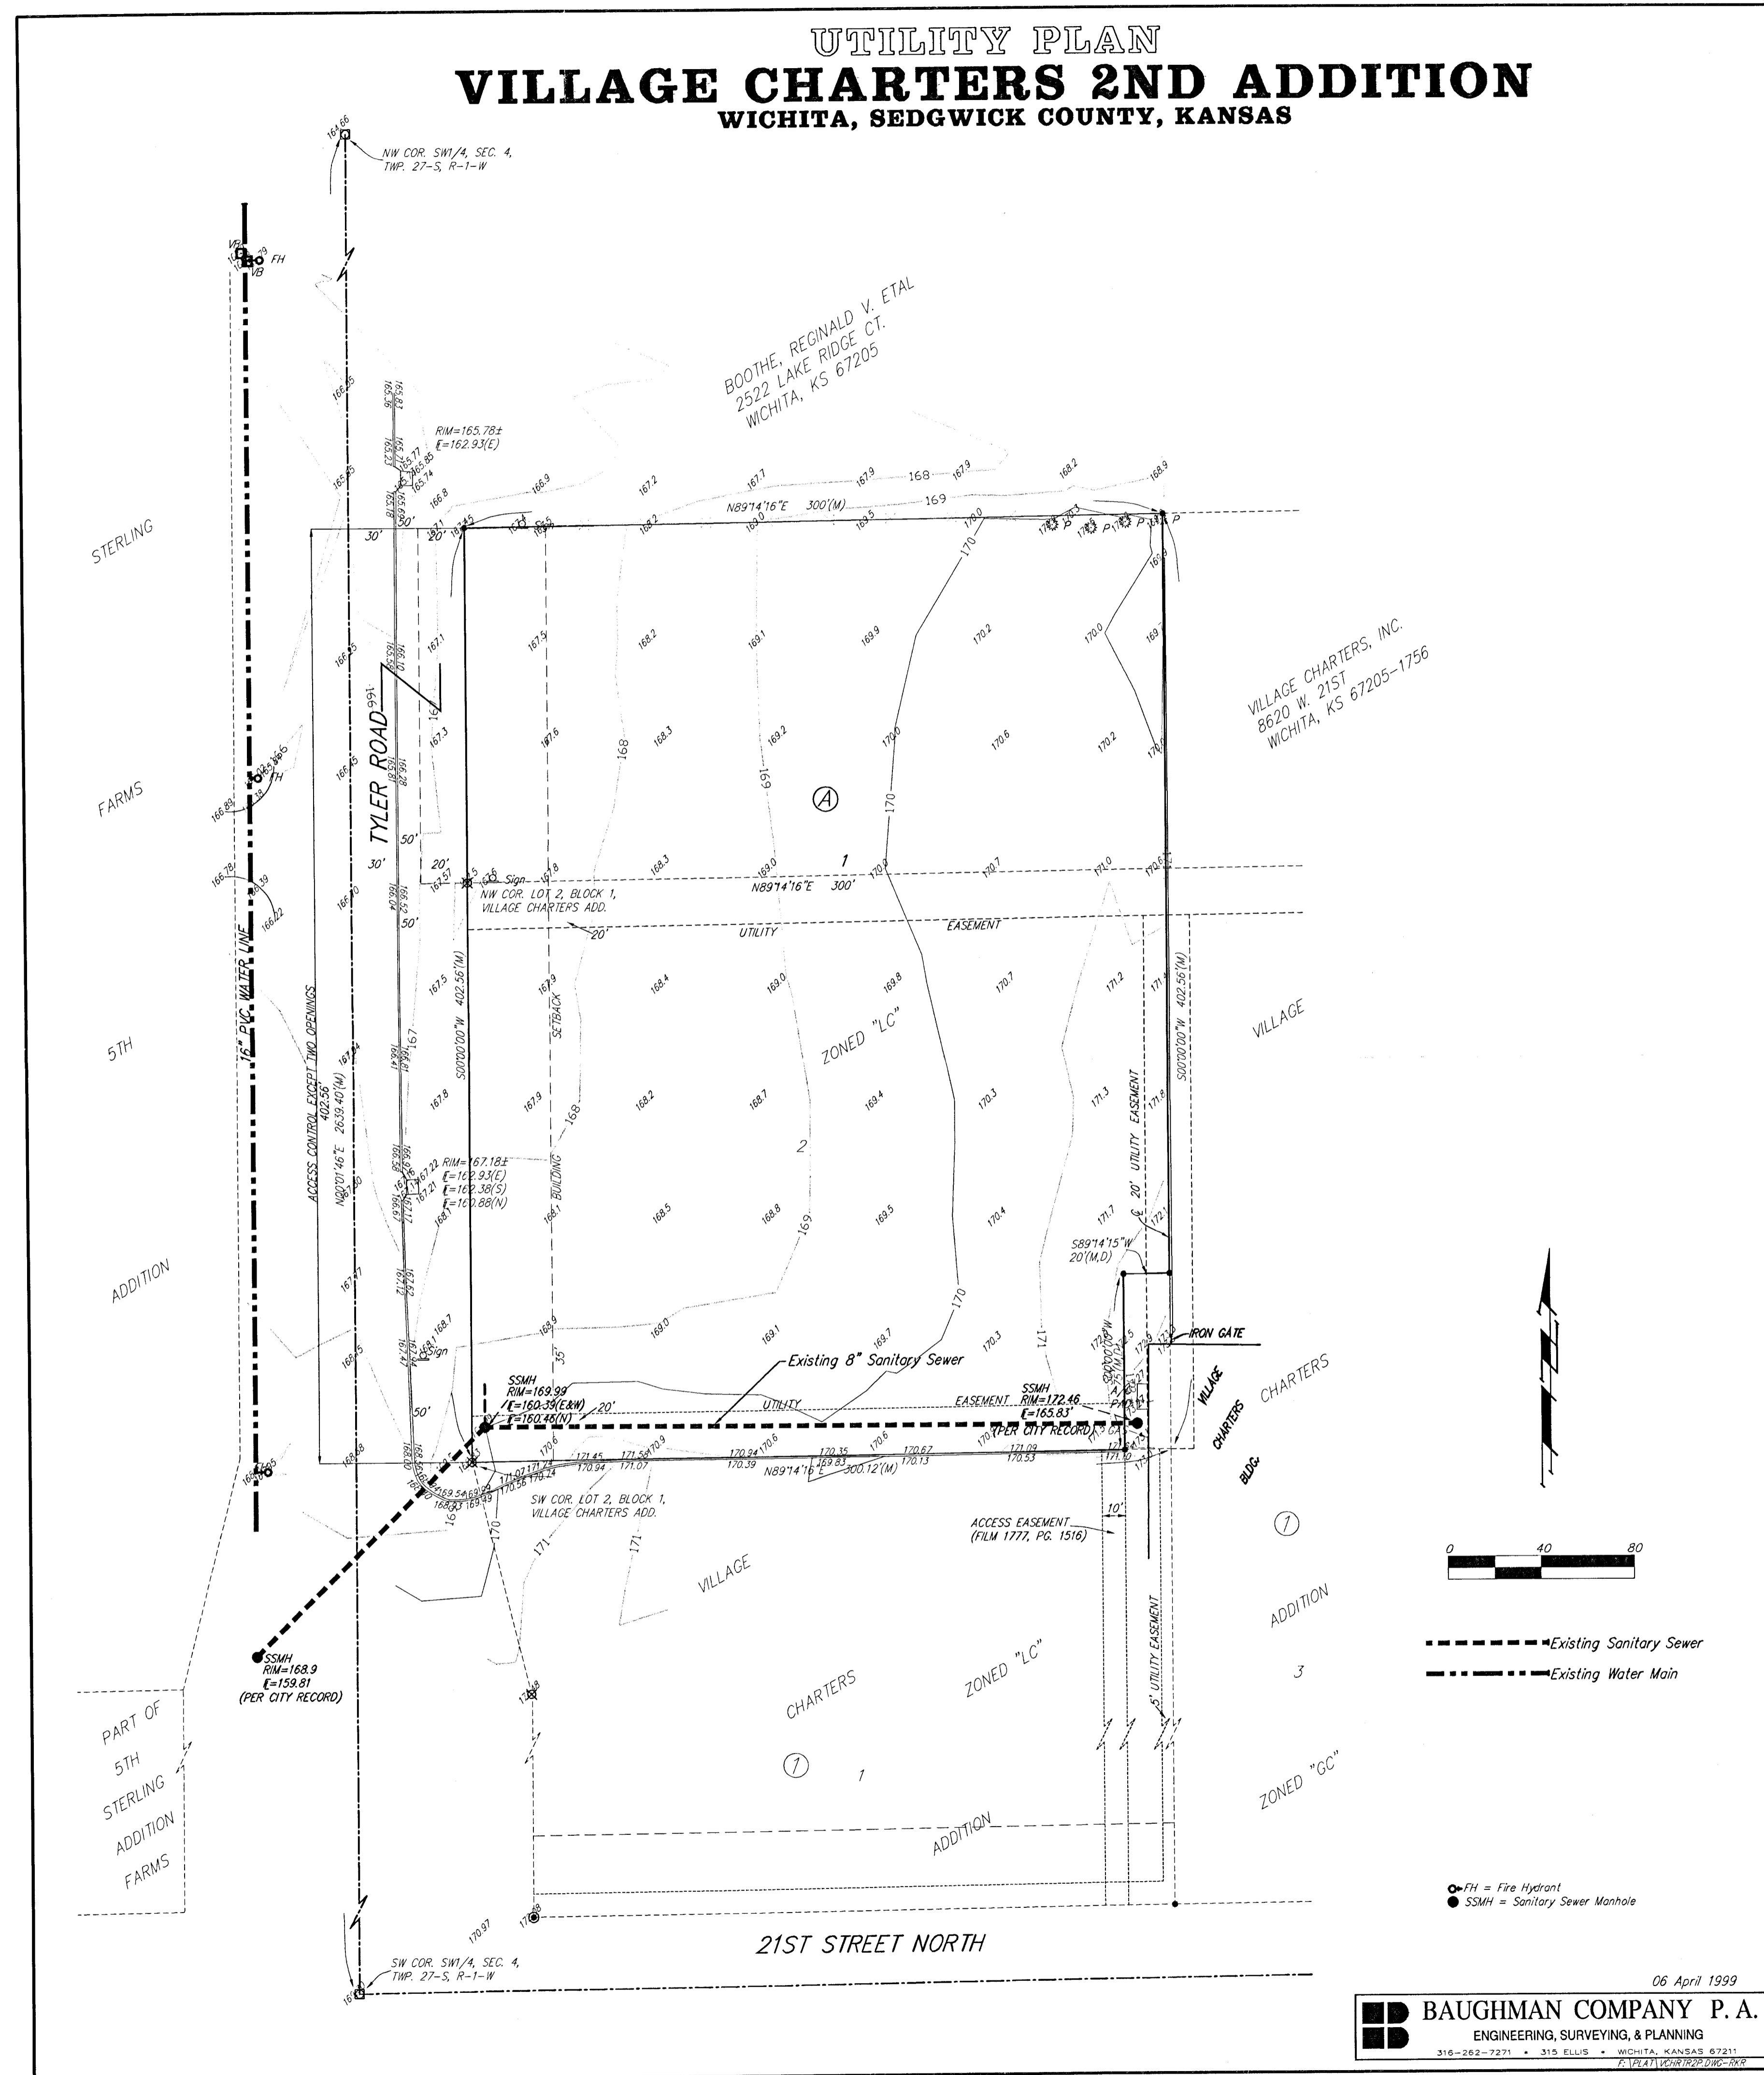

06 April 1999

BAUGHMAN COMPANY P. A.
 ENGINEERING, SURVEYING, & PLANNING
 316-262-7271 • 315 ELLIS • WICHITA, KANSAS 67211
PLAT 124127-2000-000