
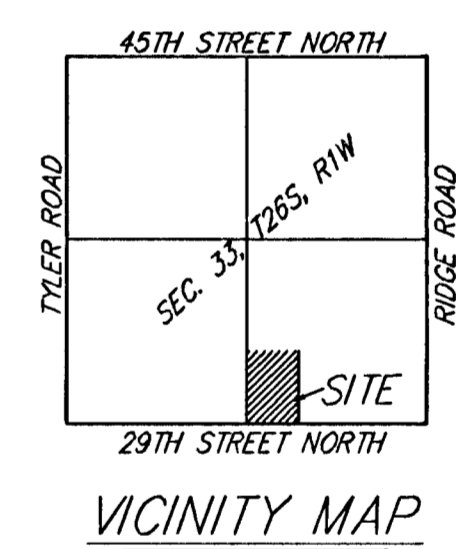
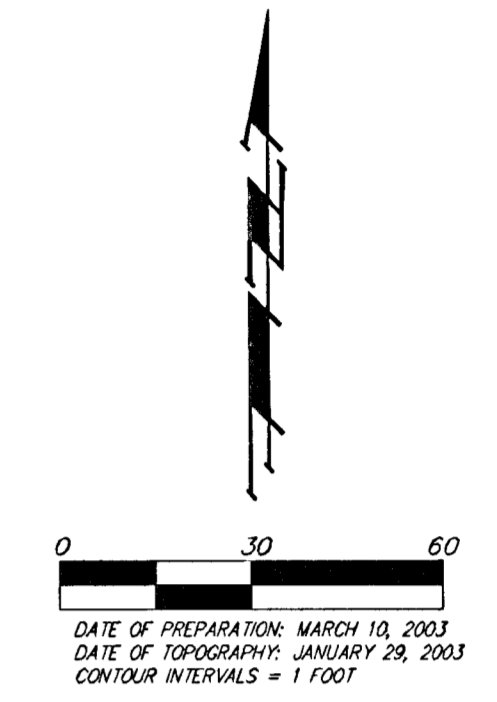


UTILITY PLAN
29TH ST. N. CHURCH ADDITION
 WICHITA, SEDGWICK COUNTY, KANSAS

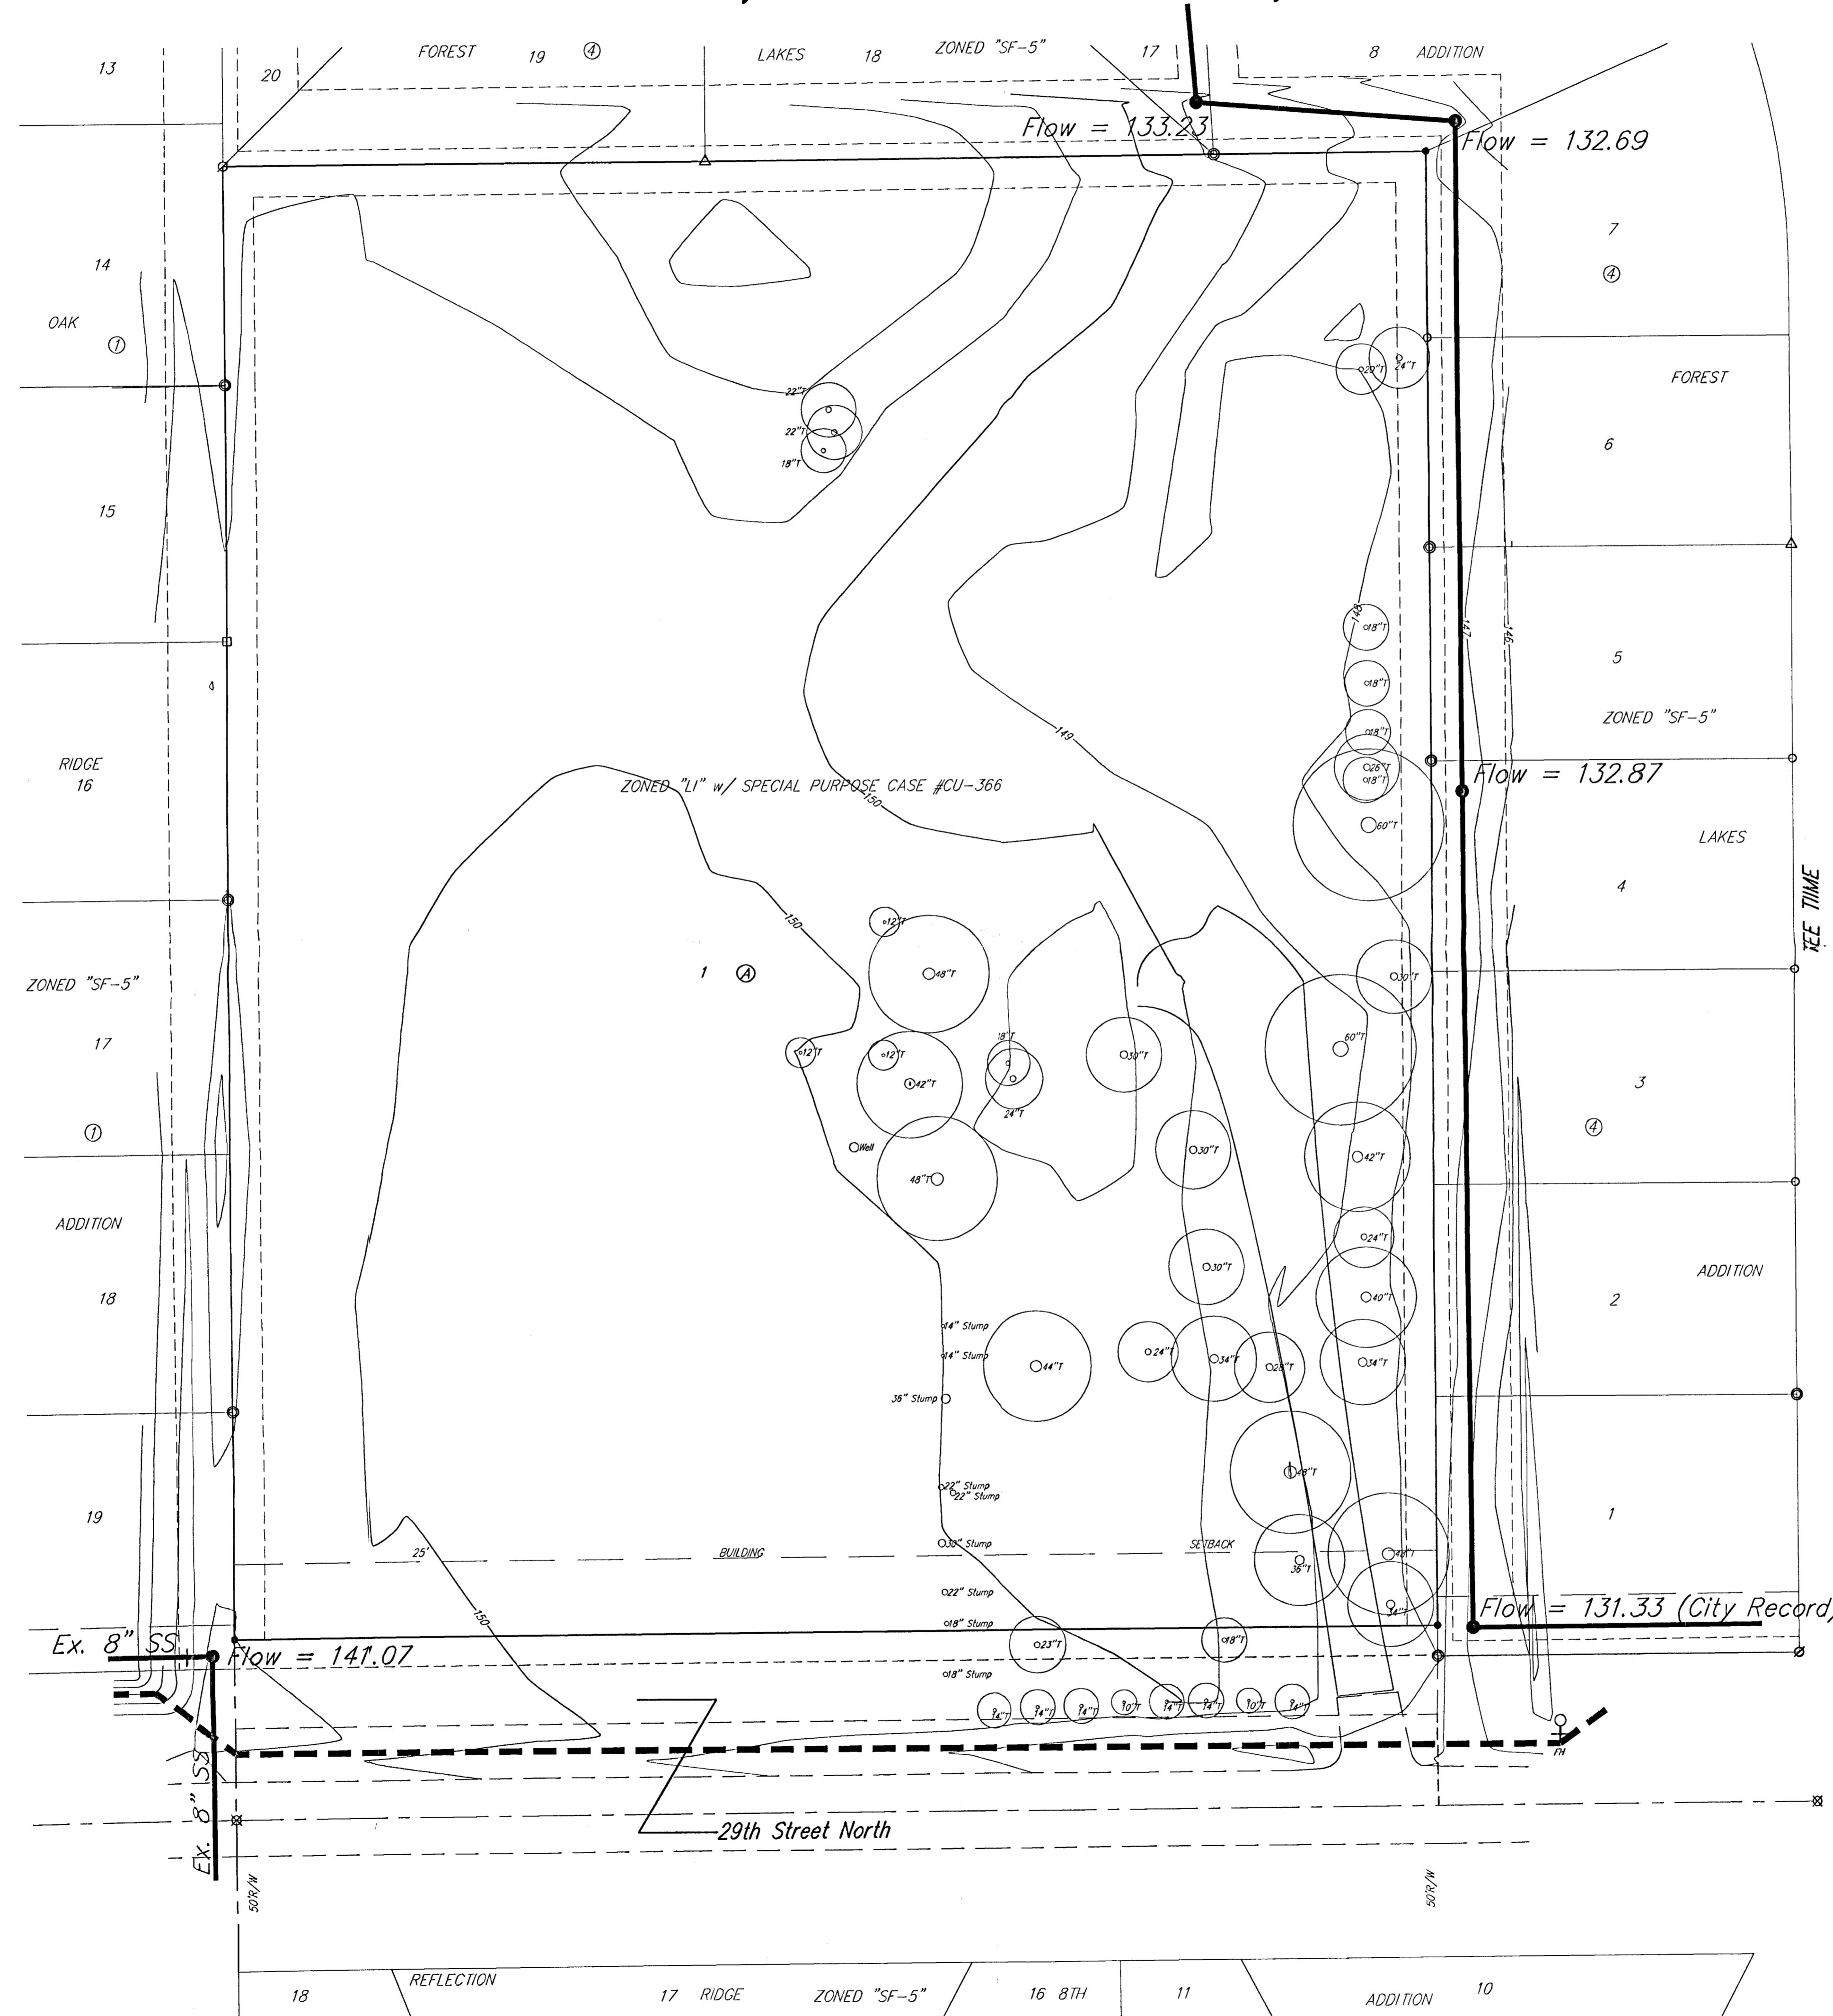

LEGEND

- Existing Water Line (10" Unless Noted Otherwise)
- Existing Sanitary Sewer Line (10" Unless Noted Otherwise)
- Existing Sanitary Sewer Manhole
- ♀ Existing Fire Hydrant