
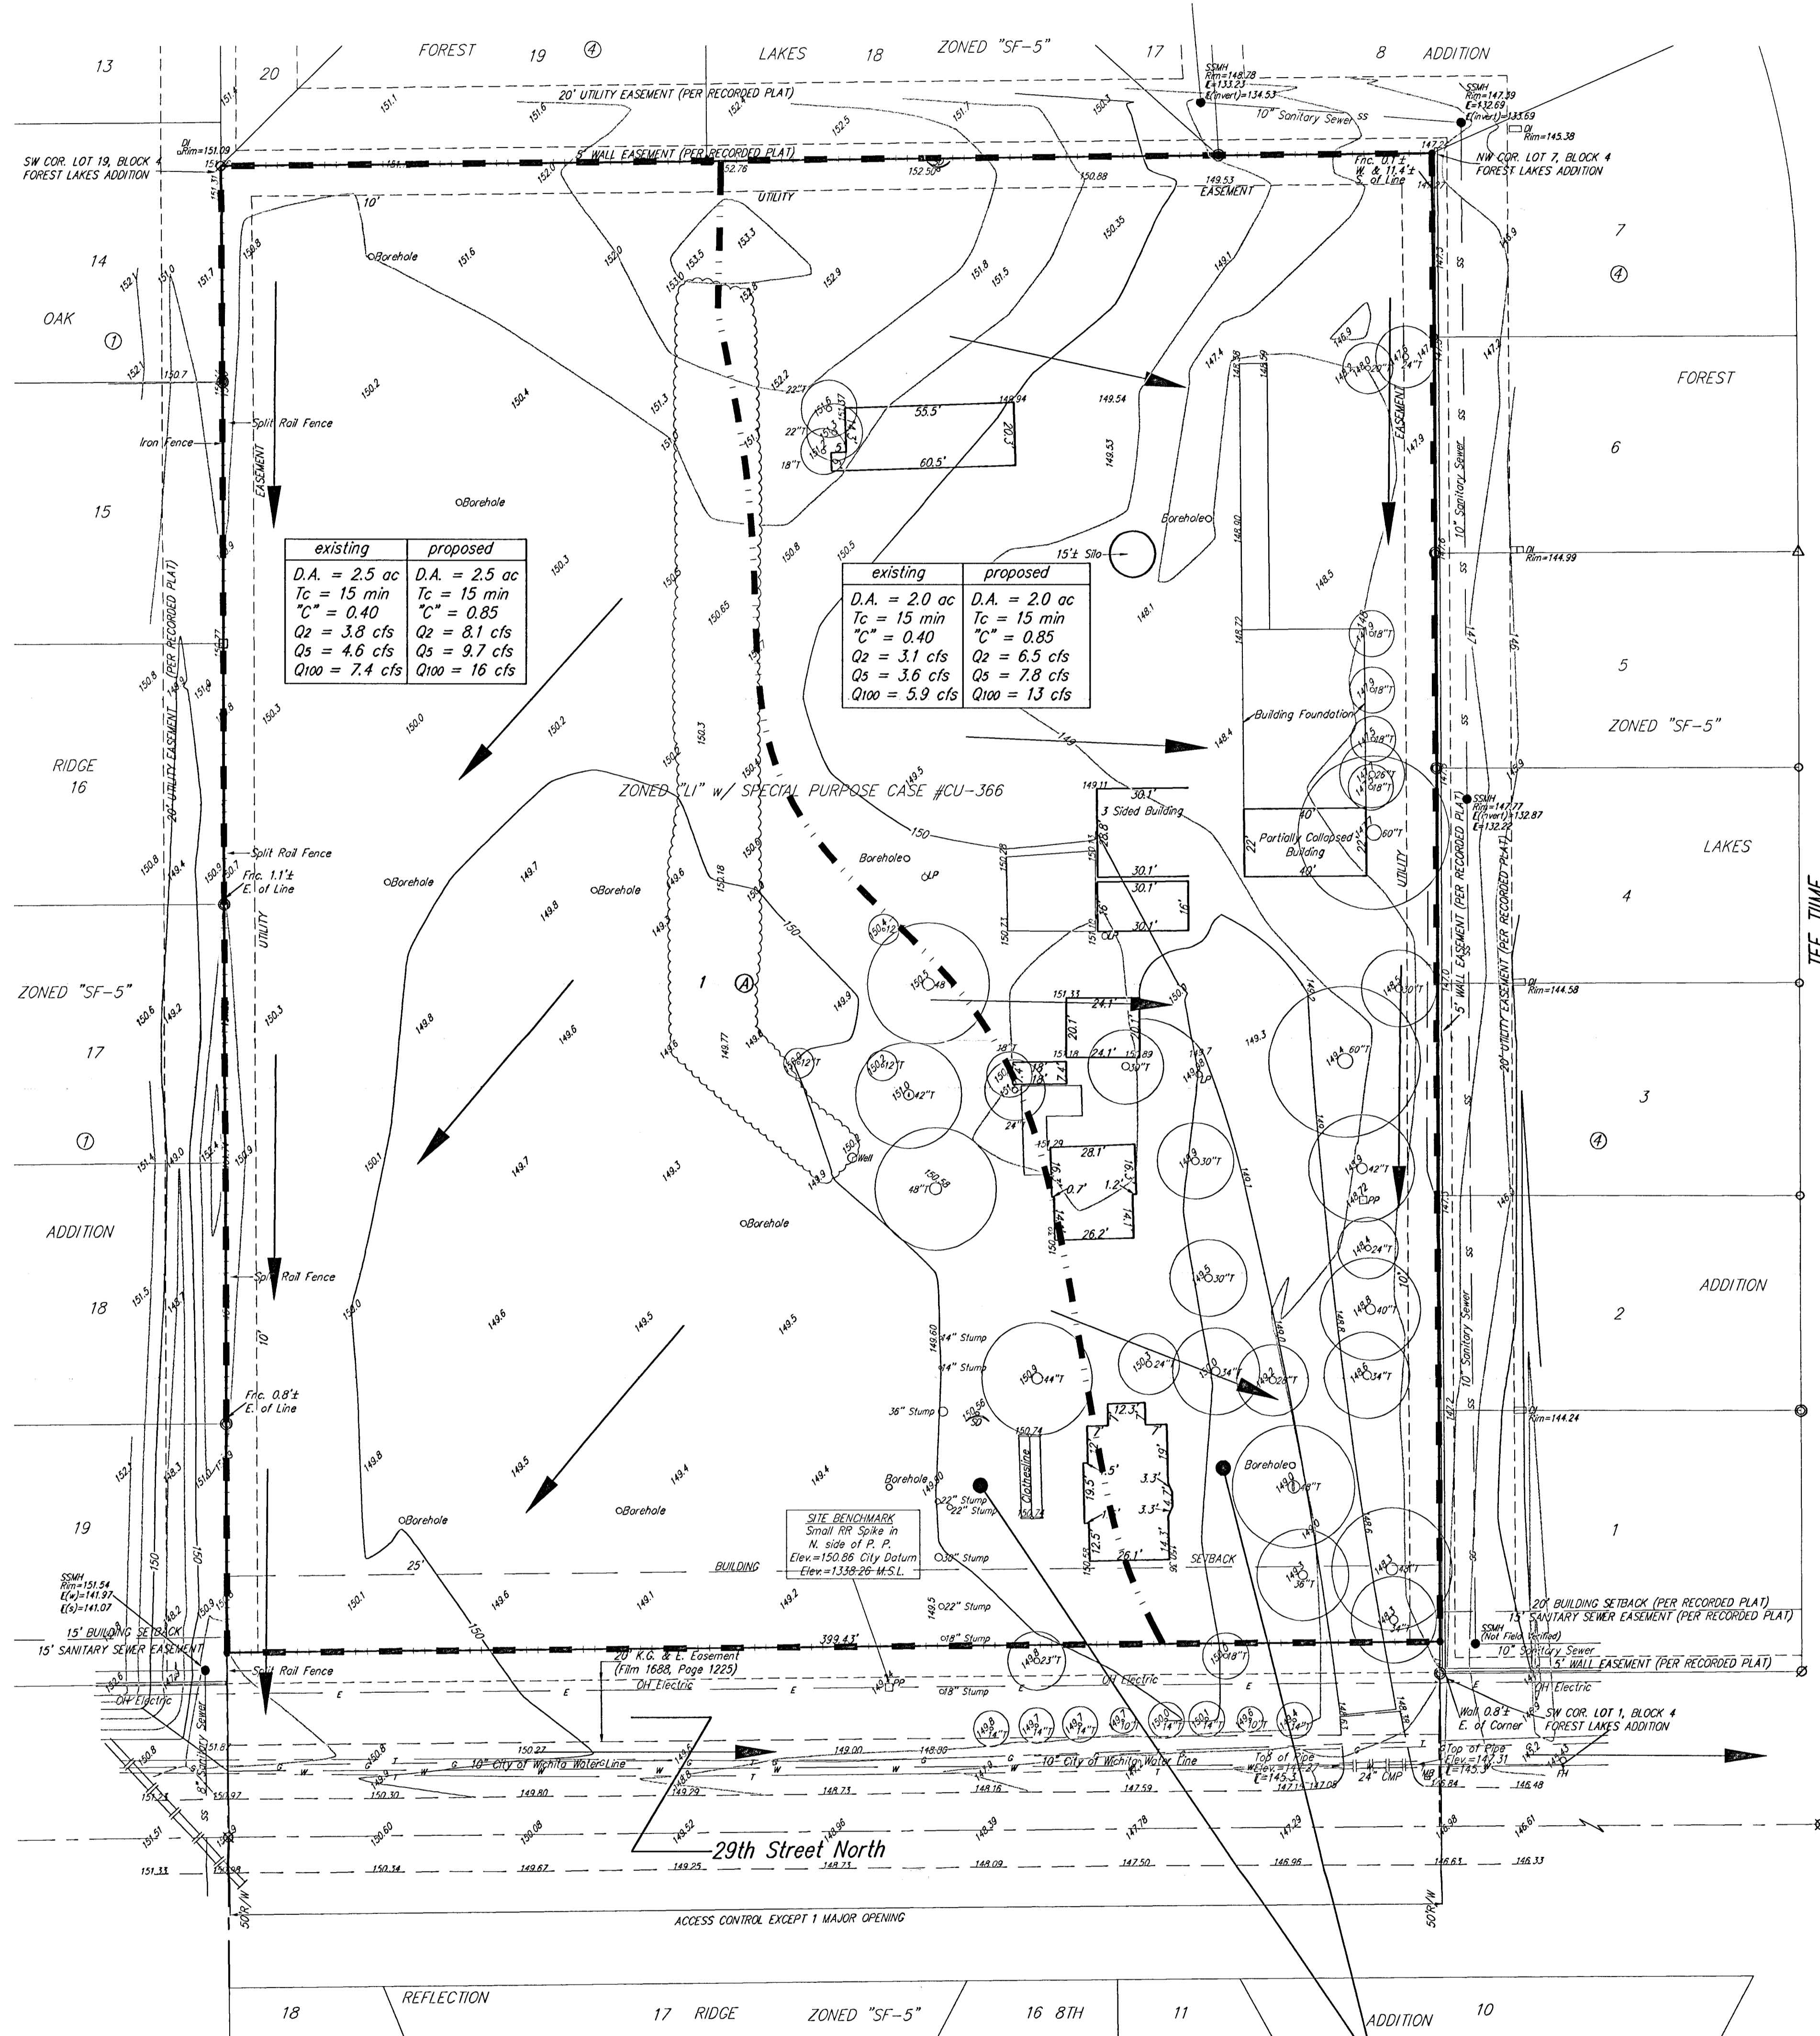


DRAINAGE PLAN

29TH ST. N. CHURCH ADDITION

WICHITA, SEDGWICK COUNTY, KANSAS

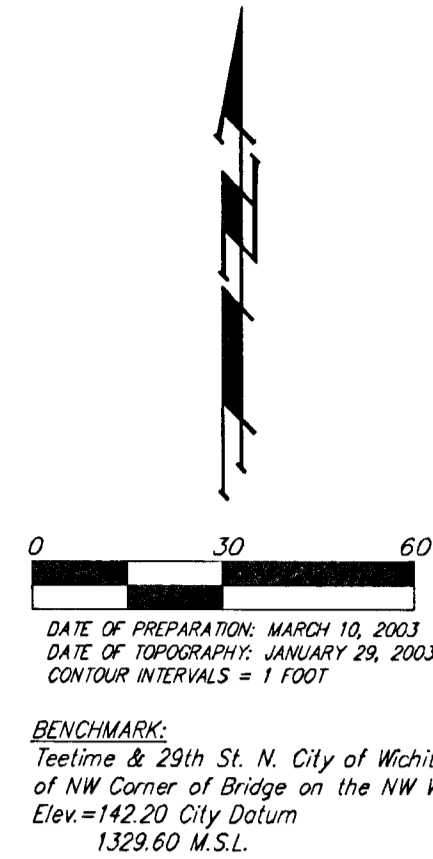

Size and Location of detention shall be determined upon site development.

