


UTILITY PLAN  
**SHADOW WOODS ADDITION**  
 WICHITA, SEDGWICK COUNTY, KANSAS

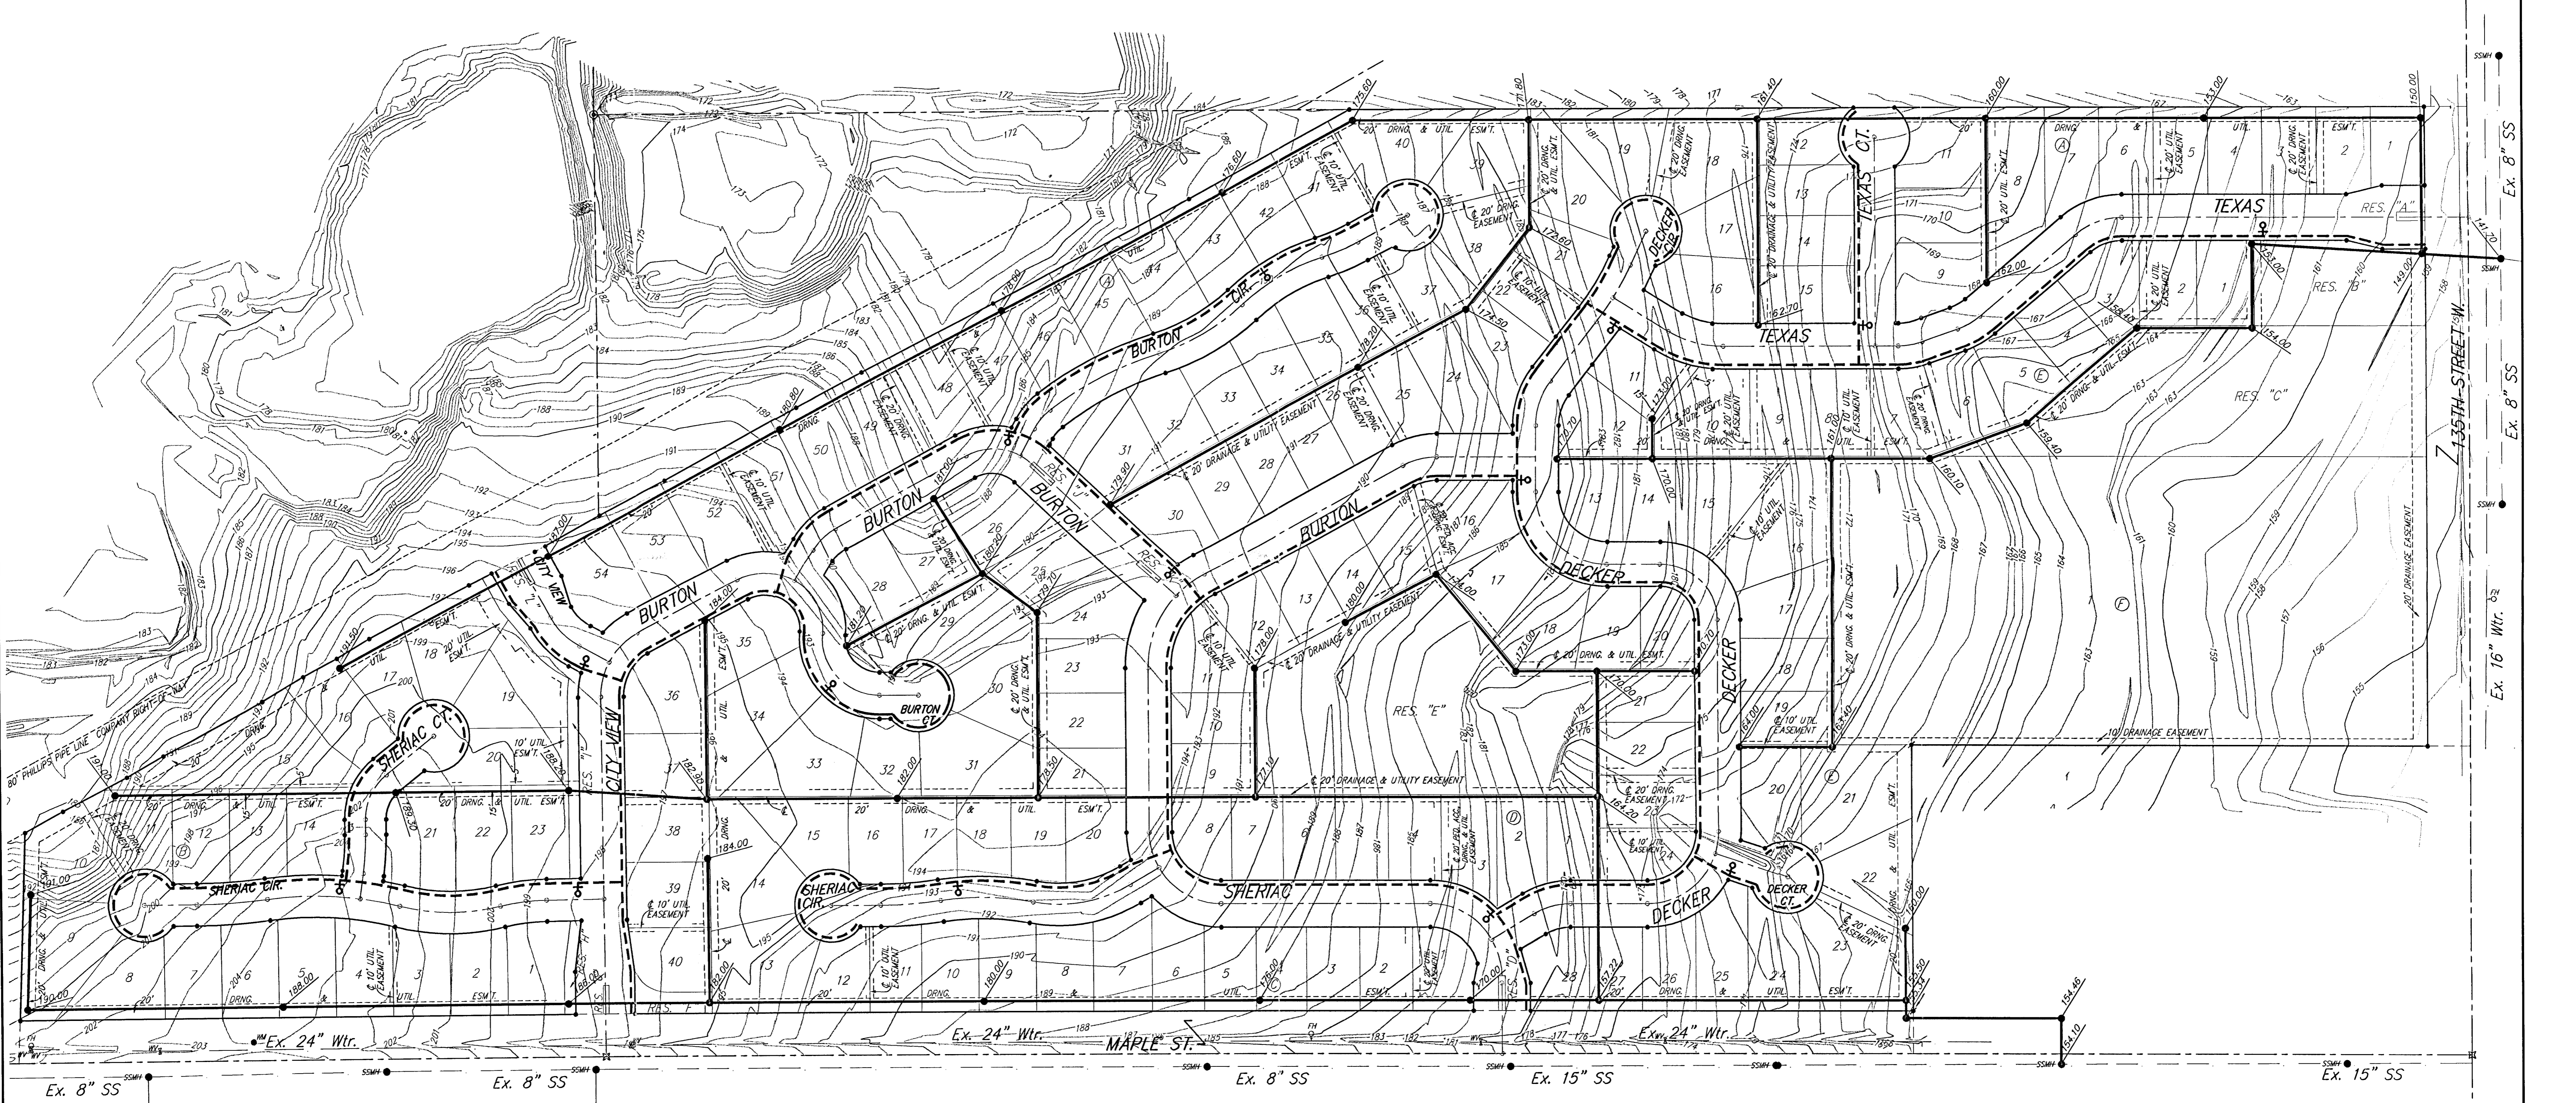

**LEGEND**

	Proposed Water Line (8" Unless Noted Otherwise)
	Proposed Sanitary Sewer Line (8" Unless Noted Otherwise)
	Proposed Sanitary Sewer Manhole
	Proposed Fire Hydrant
	Proposed Sanitary Sewer Flow