

105 N. Washington
Wichita, Kansas 67202
316.262.4700
fax 316.262.0002

© copyright
Wilson Darnell Mann PA


WICHITA TRANSIT
MFA-MAINTENANCE ADDITION

KELLOGG & MOSLEY
WICHITA, KANSAS

PRINTS ISSUED

WDM No. 98846
d.b. DMM
o.b. -

PAVING
AND
GRADING
S.3
- of -

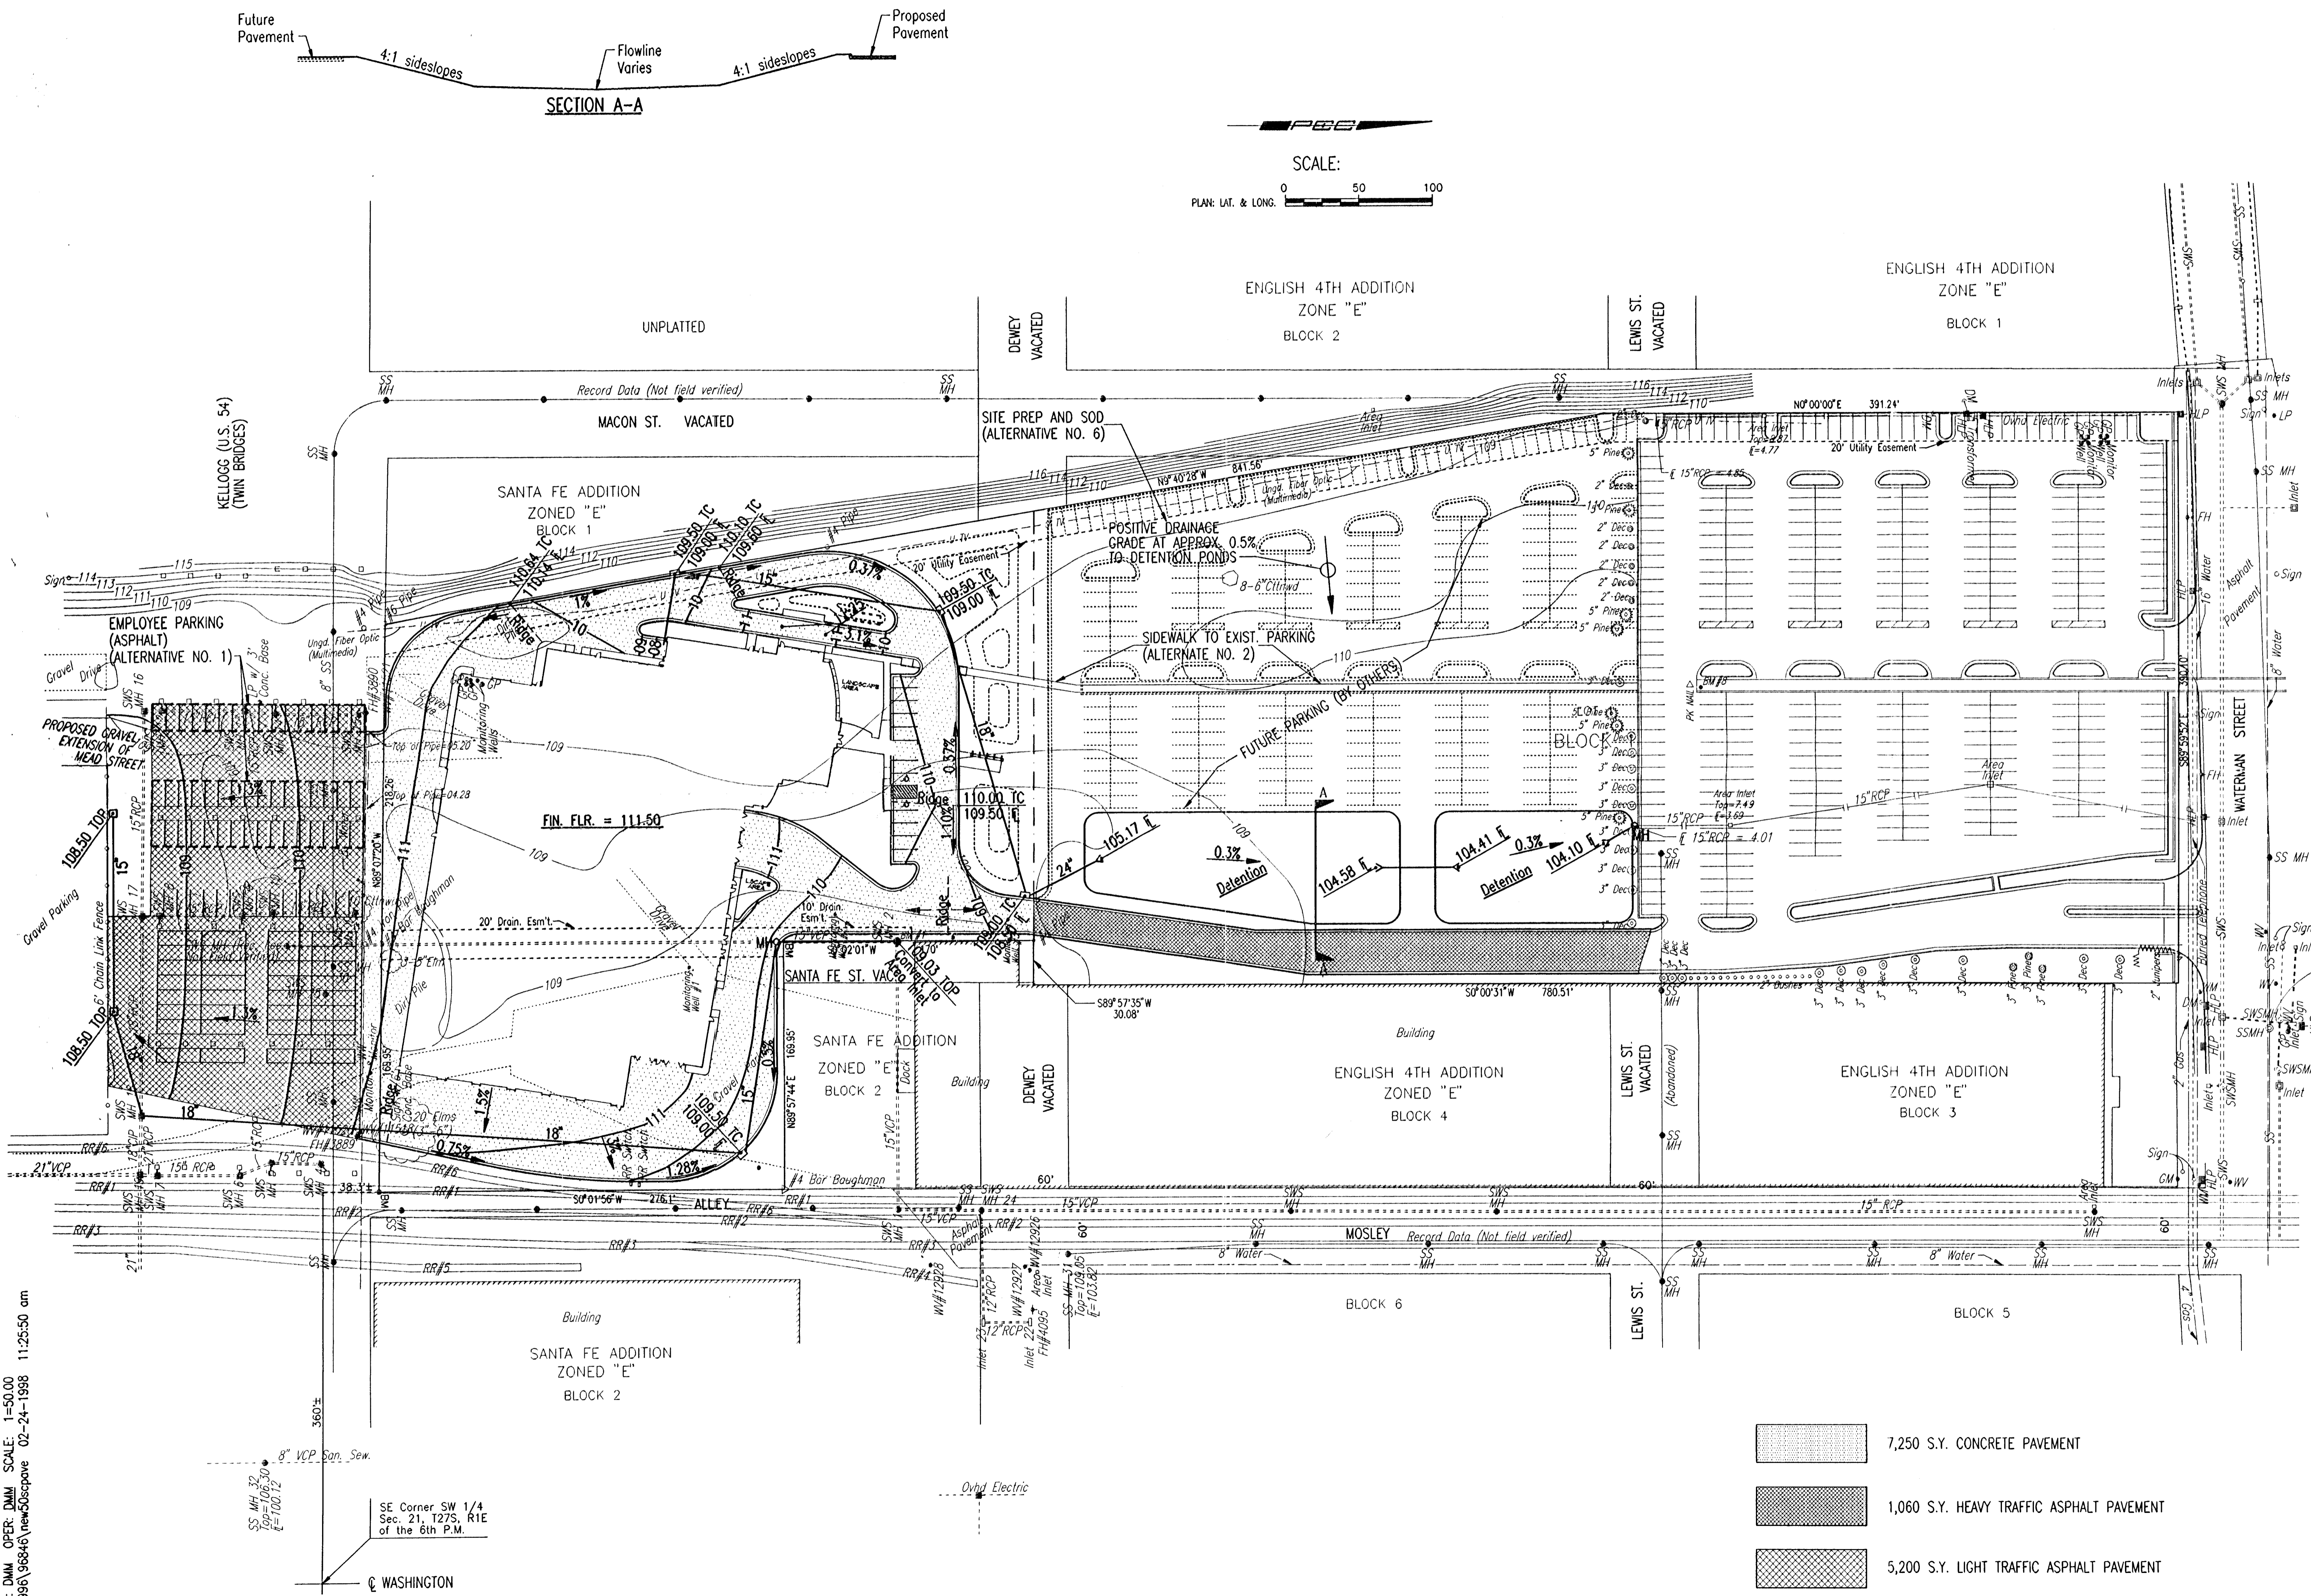

- 7,250 S.Y. CONCRETE PAVEMENT
- 1,060 S.Y. HEAVY TRAFFIC ASPHALT PAVEMENT
- 5,200 S.Y. LIGHT TRAFFIC ASPHALT PAVEMENT

DSNR: DMM OPER: DMM SCALE: 1"=50.00
C:\1996\98846\new50spave 02-24-1998 11:25:50 am

SE Corner SW 1/4
Sec. 21, T27S, R1E
of the 6th P.M.

WASHINGTON

108 N. Washington
Wichita, Kansas 67202
316.262.4700
fax 316.262.0002


© copyright
Wilson Darnell Mann PA

MTA MAINTENANCE ADDITION
KELLOGG & MOSLEY
WICHITA, KANSAS

PRINTS ISSUED

WDM No. / d.s. DMM
96846 / e.s.

PAVING
AND
GRADING
S. S.

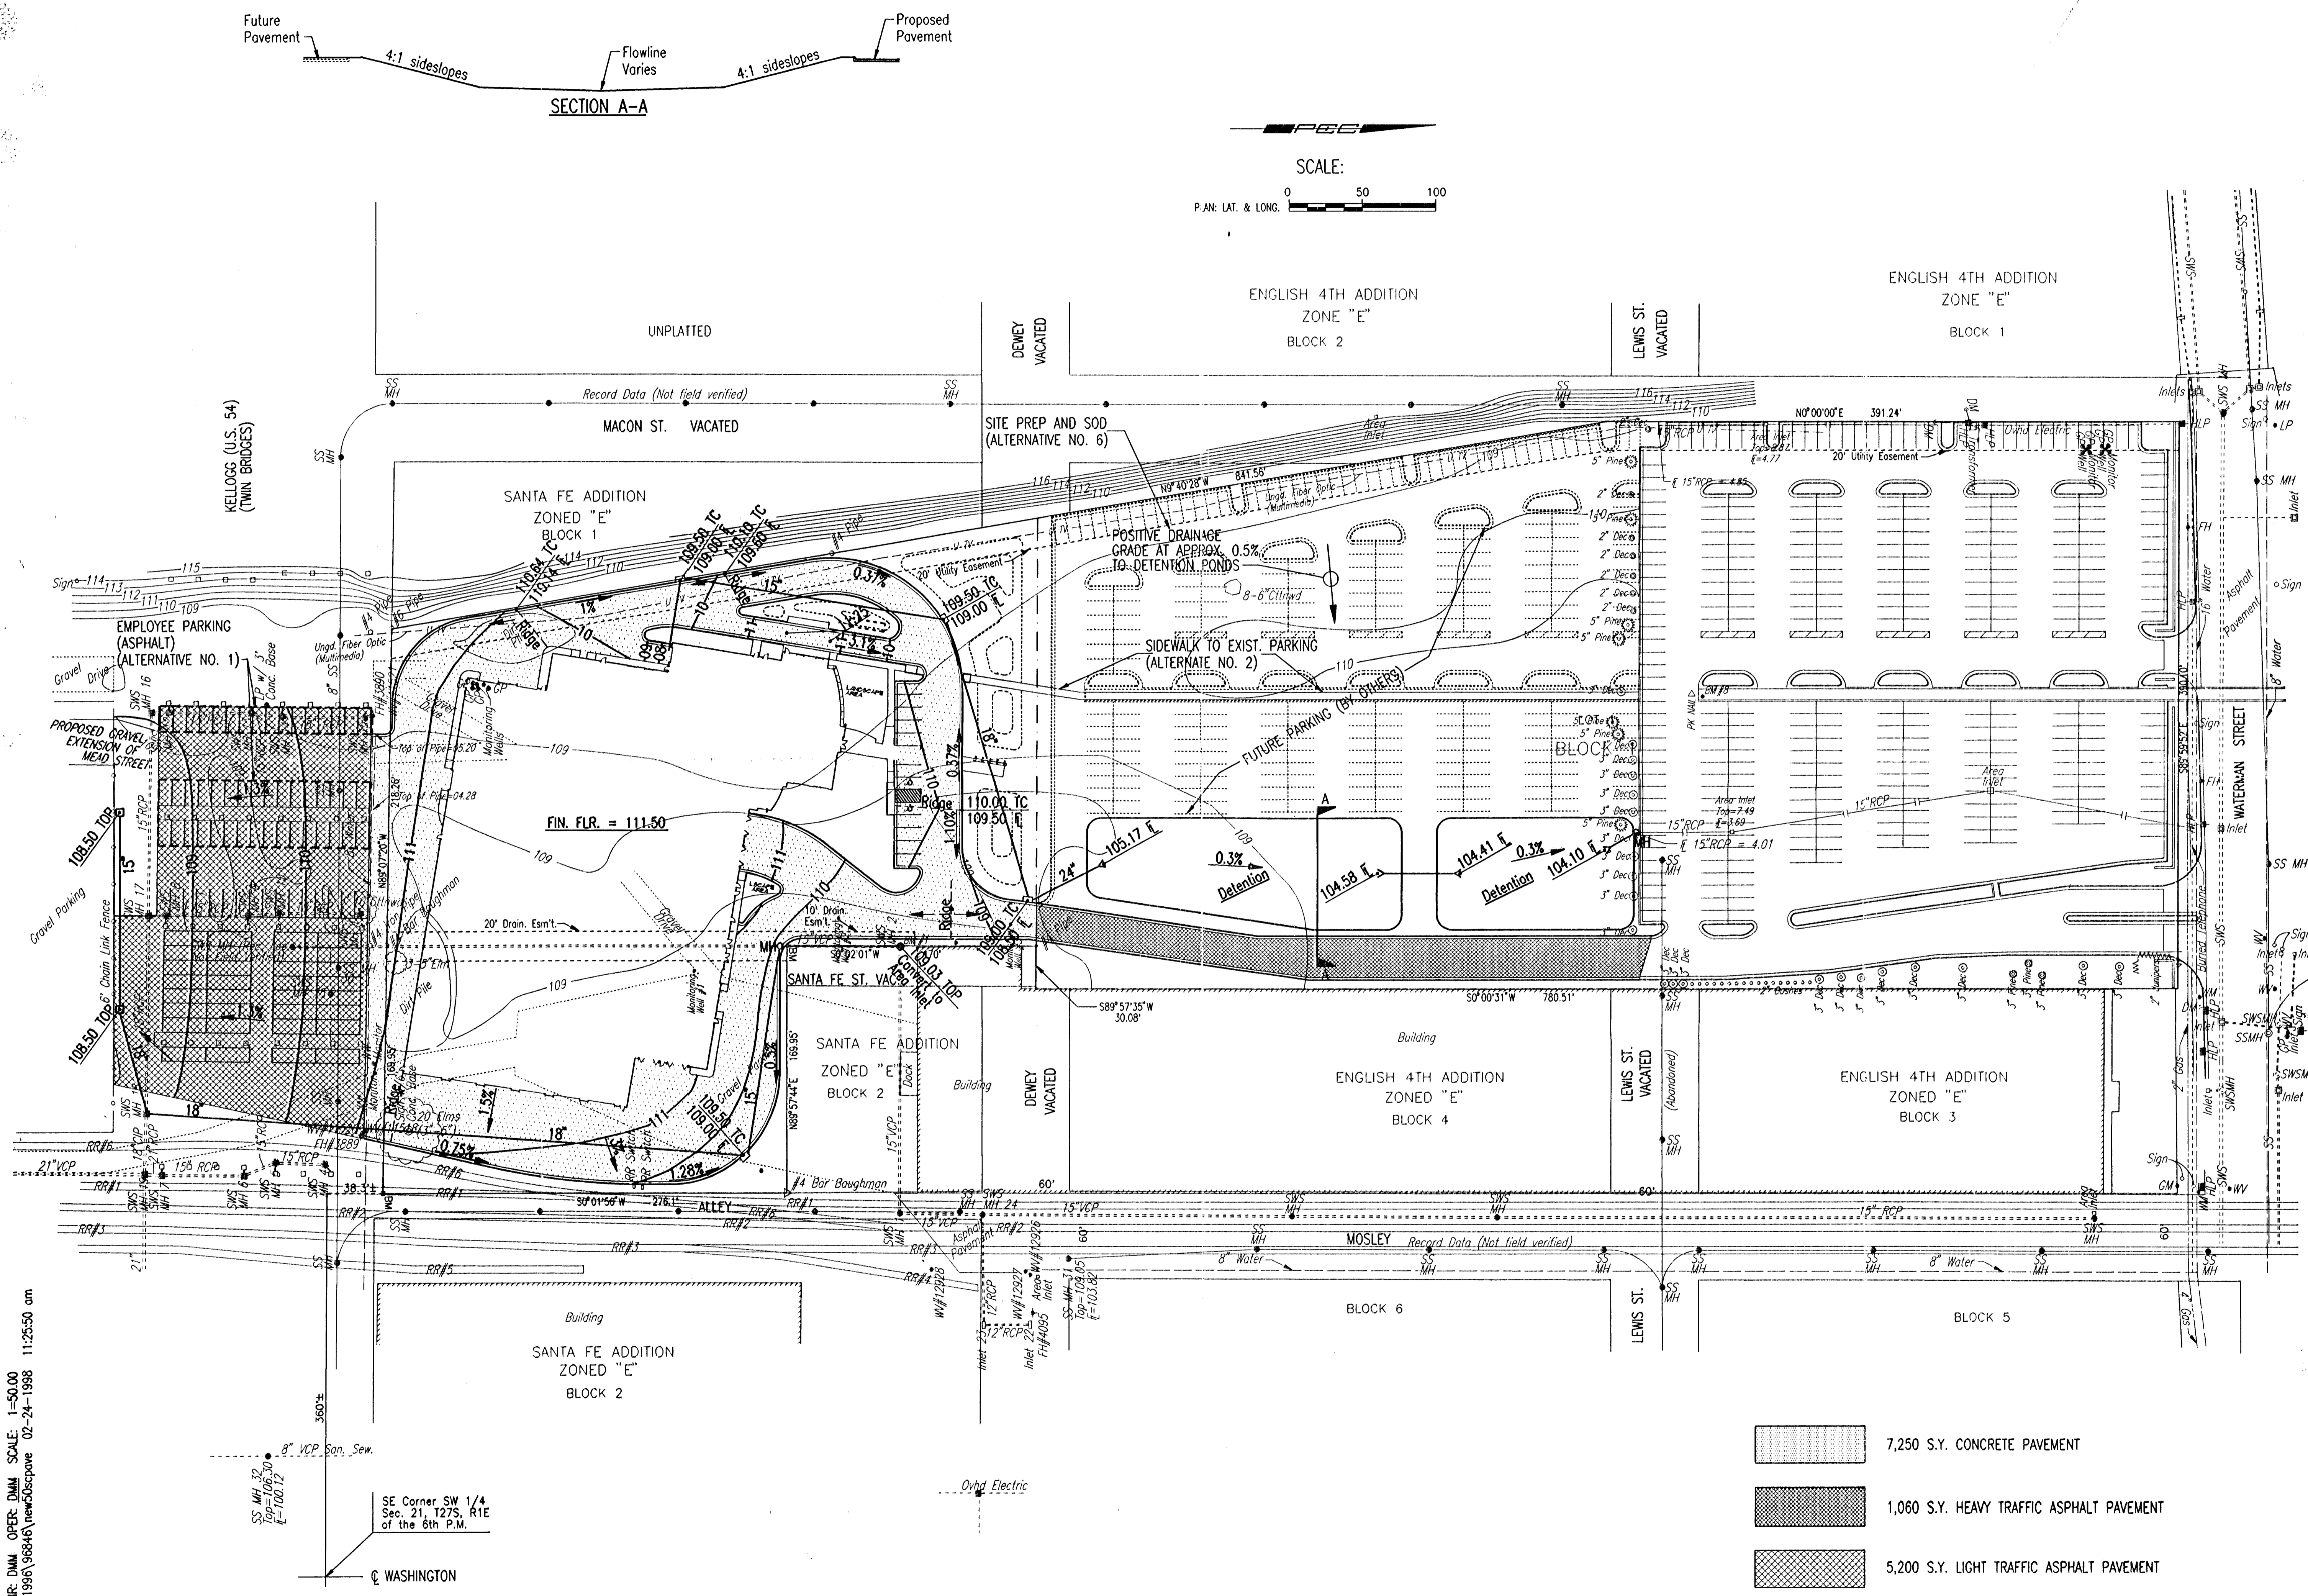

DSMR: DMM OPER: DMM SCALE: 1"=50.00
02/19/96/96846/new05scope 02-24-1998 11:25:50 am