


ONE KELLOGG PLACE SECOND ADDITION
 ZONED 'L&LC' CUP DP-196
 NW. COR., NW. 1/4, SEC. 27, T27S, R2E, 6th P.M.
 RESERVE "C"

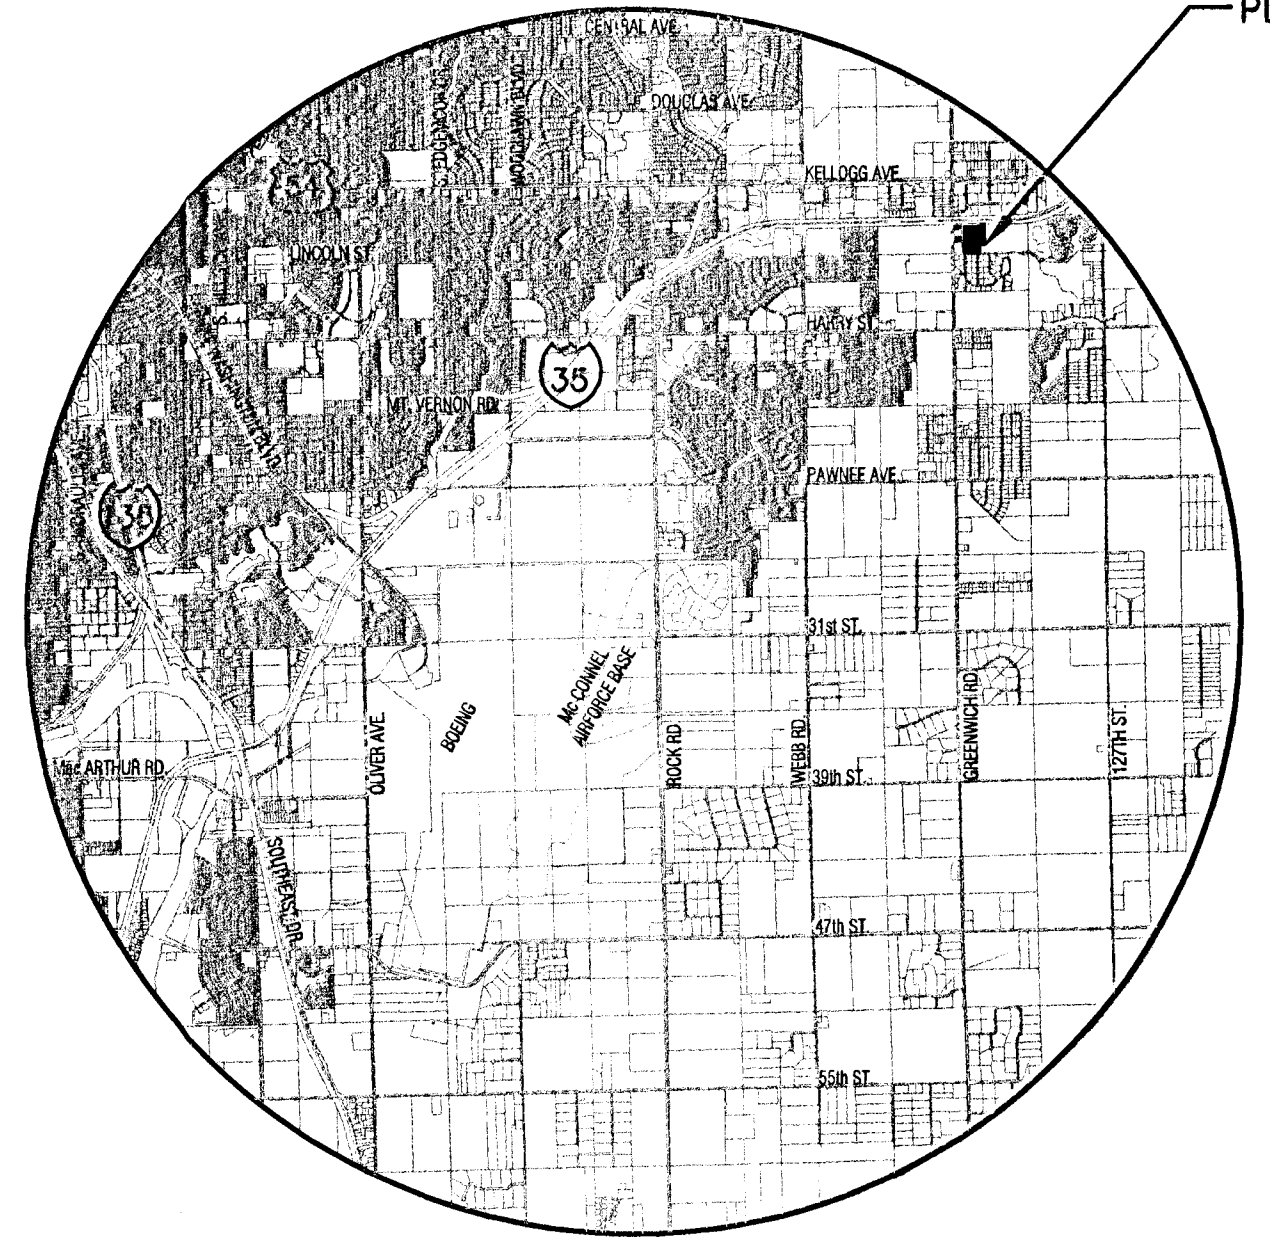

VICINITY MAP


- NOTES**
1. ZONING: EXISTING AND PROPOSED SF-5 and MF-18
 2. SURVEY DATE: APRIL 21, 2000
 3. LOT MINIMUM PADS AS INDICATED ON DRAINAGE PLAN, PROVIDED AT THE TIME OF FINAL PLATTING.

BENCHMARK

- BM#1 - C.O.W. disc NW. cor. RCB hubguard 250± S. Lincoln on Greenwich. Elev. = 146.62 (City Datum)
- BM#2 - Square cut SE. cor. inlet N. side Lincoln between Dowell and Bristol. Elev.=153.56(City Datum)
- BM#3 - Square cut top curb SE. cor Res. "G," Cederview Addition, 100'± West of centerline of Romney. Elev.=161.87(City Datum)
- BM#4 - Square cut North side Lincoln NE. cor. Headwall RCB near Center of Section. Elev.=159.05(City Datum)

LEGEND

- | | |
|--|--|
| <ul style="list-style-type: none"> GM - GAS METER GLD - GROUND YARD LIGHT YLP - YARD LIGHT ON POLE ELECT MH - ELECTRIC MANHOLE SIG LIGHT - SIGNAL LIGHT CONIF - CONIFEROUS TREE & DIAMETER DECID - DECIDUOUS TREE & DIAMETER SIGN - SIGN BUSH - BUSH PP - POWER POLE AND GUY ANCHOR ELECT BOX - ELECTRIC BOX SC - SEWER CLEANOUT ET - EDGE OF TREES FENCE - FENCE BM - BENCHMARK SWMH - STORM WATER MANHOLE SSMH - SANITARY SEWER MANHOLE TELE MH - TELEPHONE MANHOLE SC - SECTION CORNER 5/8" - 5/8" REBAR/MKEC CLS #39 SET PC - PROPERTY CORNER FOUND | <ul style="list-style-type: none"> POLE - POLE GATE - GATE TRAF MH - TRAFFIC SIGNAL MANHOLE SPK - SPRINKLER HEAD WALL - WALL LP - LIGHT POLE FH - FIRE HYDRANT WV - WATER VALVE WM - WATER METER ICV - IRRIGATION CONTROL VALVE GI - GRATE INLET TR - TELEPHONE RISER INLET - INLET SSP - STORM SEWER PIPE WL - WATER LINE SSS - SANITARY SEWER LINE GL - GAS LINE TEL - TELEPHONE LINE UGEL - UNDERGROUND ELECTRIC LINE OHTEL - OVERHEAD TELEPHONE OHE - OVERHEAD ELECTRIC UF - UNDERGROUND FIBER OPTIC CABLE |
|--|--|

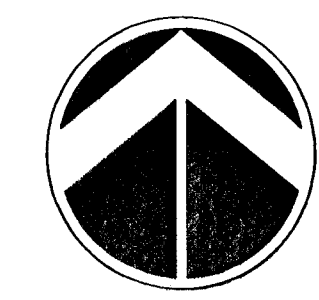

SCALE: 1" = 100'
 100 0 100 200

PRELIMINARY PLAT WOODLAND LAKES COMMUNITY CHURCH ADDITION

OWNER/DEVELOPER: Woodland Lakes Community Church 1526 E. Harry St., Wichita, KS, 67211 (316)263-1276 DATE: December 17, 2001



6: \CV\1\00031\DWG\PRE\00031PRE.DWG Mon Dec 17 08:23:42 2001