
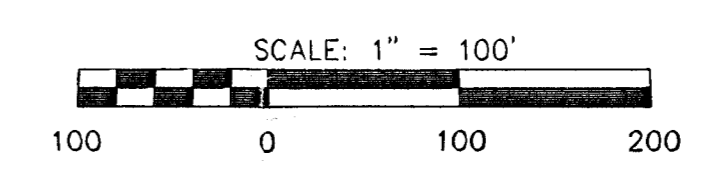


VICINITY MAP

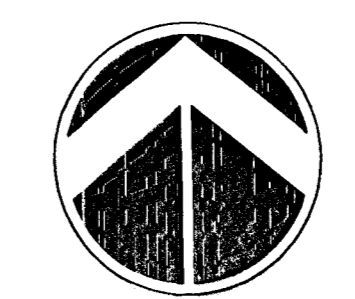

RESERVES

A & B - OPEN SPACE, LANDSCAPING, MONUMENTS, IRRIGATION

BENCHMARK

BM#1 T POST 826.63' NORTH 1/4 COR. 1.45' WEST FENCE LINE. ELEV. = 1389.80

NOTES


- 1. ZONING: EXISTING=SF-6 PROP.=SF-6

LEGEND

- LP = LIGHT POLE
- GM = GAS METER
- PP = POWER POLE
- B/T = TREE
- TR = TELEPHONE RISER
- IP = IRON PIN
- x- = FENCE
- 12" = STUMP

MINIMUM PAD ELEVATION LOWEST OPENING

LOT	BLOCK	ELEVATION (USGS DATUM)
18	1	-
19	1	-
20	1	-
21	1	-
22	1	-
23	1	-
24	1	-
25	1	-

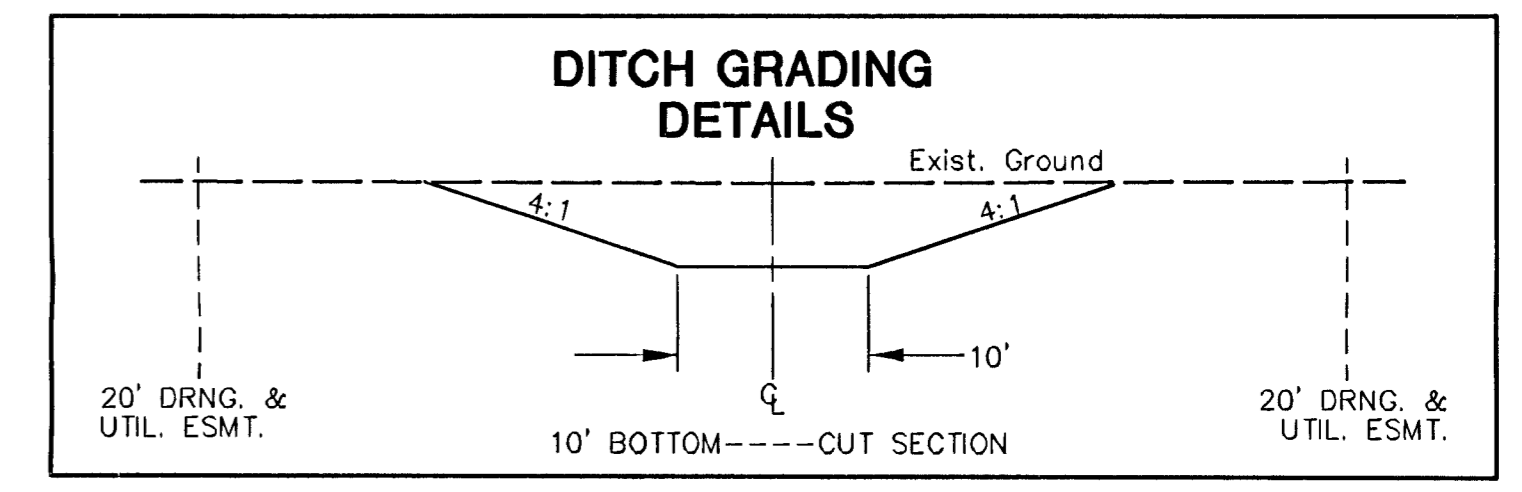

DRAINAGE AND UTILITY PLAN

PINE MEADOW ADDITION

DATE: JULY 2001

OWNERS/DEVELOPER: KISER GATEWAY, LLC & WILLARD J. KISER PROPERTIES, LLC.



H:\CIVIL\01077A\DWG\PROP\DRNGS\01077D01.DWG Wed Jul 18 08:44:12 2001

H:\CIVIL\01077A\DWG\PROP\DRNGS\01077D01.DWG