




UTILITY PLAN
KOKER ADDITION
 WICHITA, SEDGWICK COUNTY, KANSAS

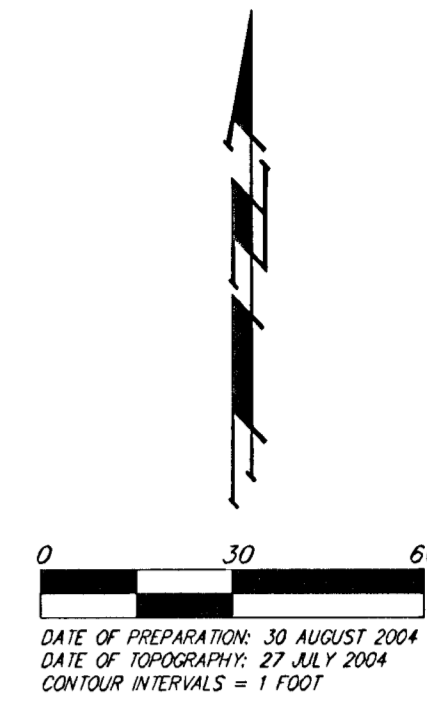

LEGEND

	Proposed Water Line (8" Unless Noted Otherwise)
	Existing Water Line (8" Unless Noted Otherwise)
	Proposed Sanitary Sewer Line (8" Unless Noted Otherwise)
	Existing Sanitary Sewer Line (8" Unless Noted Otherwise)
	Proposed Sanitary Sewer Manhole
	Proposed Fire Hydrant
	Proposed Sanitary Sewer Flow

- # = # REBAR W/ "BAUGHMAN" CAP (FOUND)
- = # REBAR W/ "BAUGHMAN" CAP (SET)
- ⊙ = # REBAR W/ TRIMBLE (FOUND)
- ⊗ = 1" IRON (FOUND)
- = 1/2" IRON (FOUND)

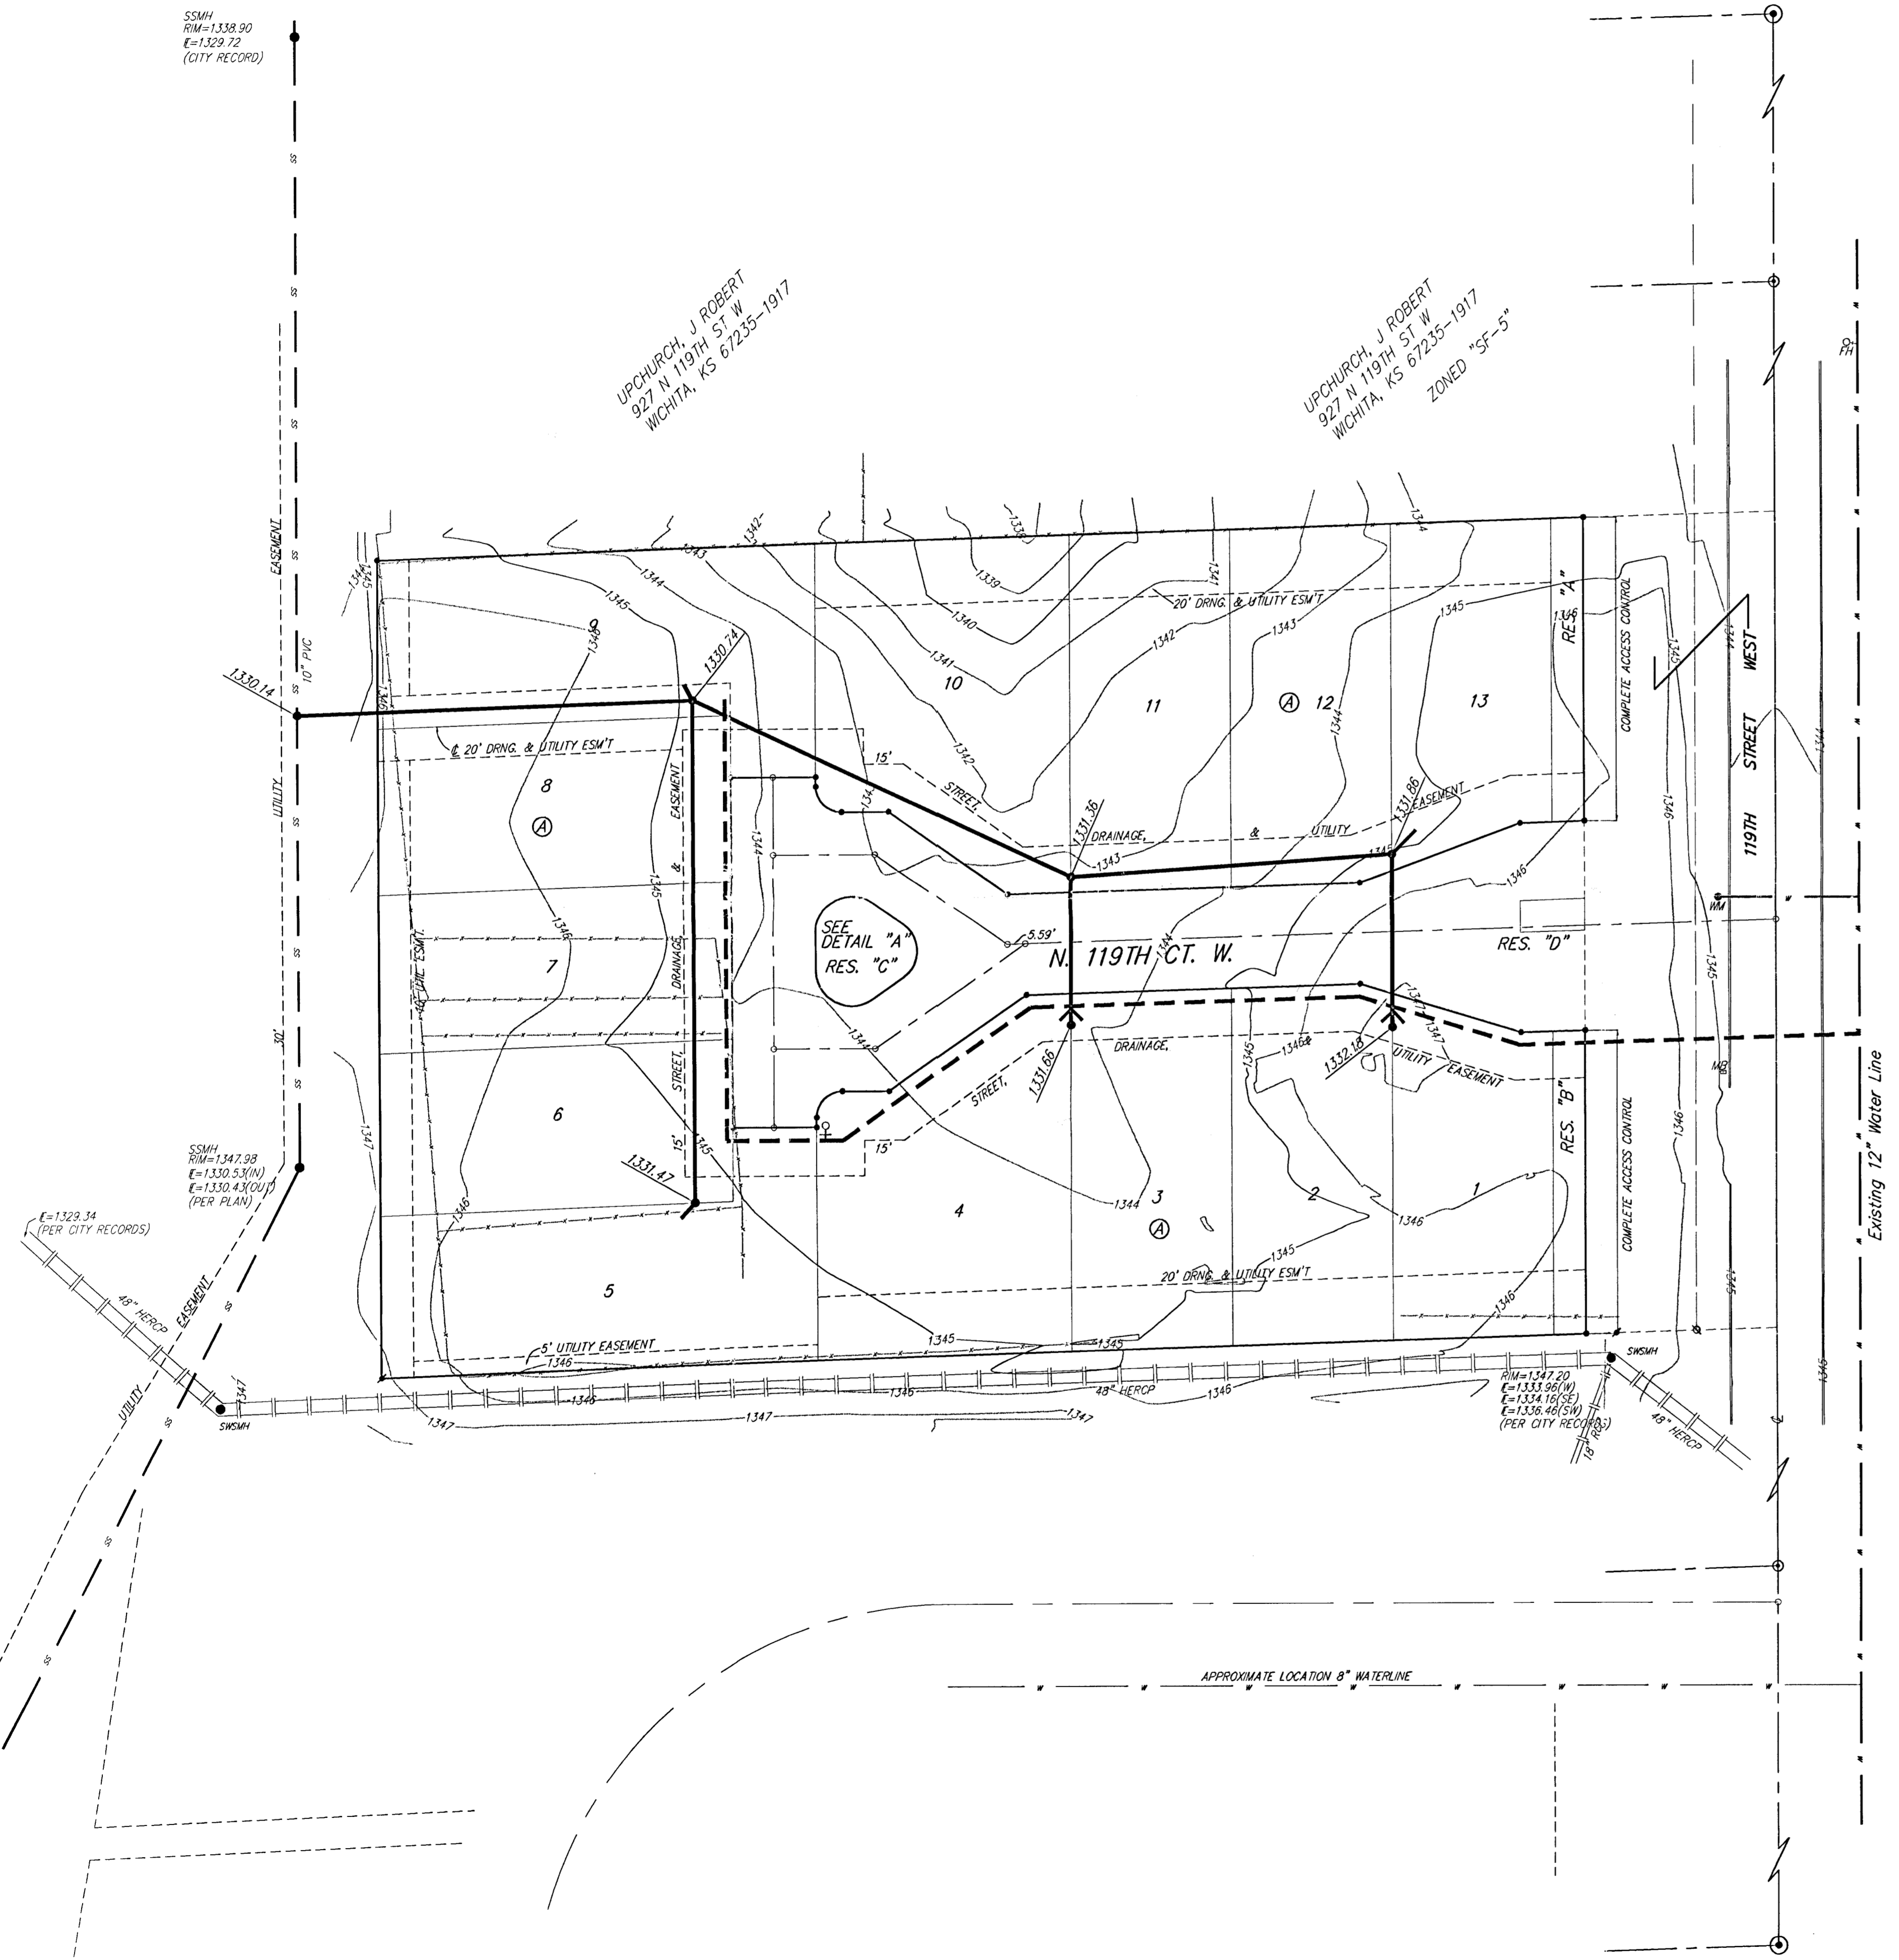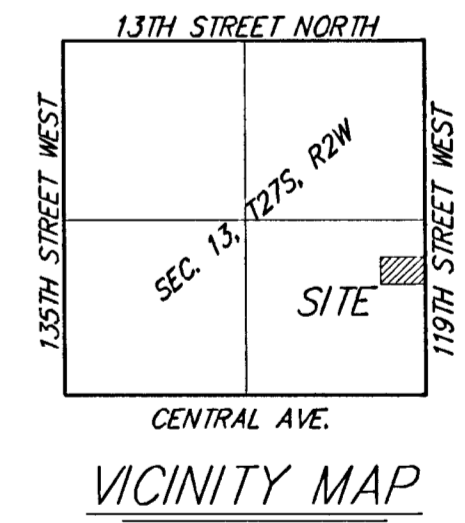

SSMH
 RIM=1338.90
 E=1329.72
 (CITY RECORD)

UPCHURCH, J ROBERT
 927 N 119TH ST W
 WICHITA, KS 67235-1917

UPCHURCH, J ROBERT
 927 N 119TH ST W
 WICHITA, KS 67235-1917
 ZONED "SF-5"

SSMH
 RIM=1347.98
 E=1330.53(N)
 E=1330.43(S)
 (PER PLAN)

E=1329.34
 (PER CITY RECORDS)

RIM=1347.20
 E=1333.96(N)
 E=1334.16(S)
 E=1336.46(S)
 (PER CITY RECORDS)