


UTILITY PLAN


METRO BUILDING SUPPLY ADDITION

WICHITA, SEDGWICK COUNTY, KANSAS

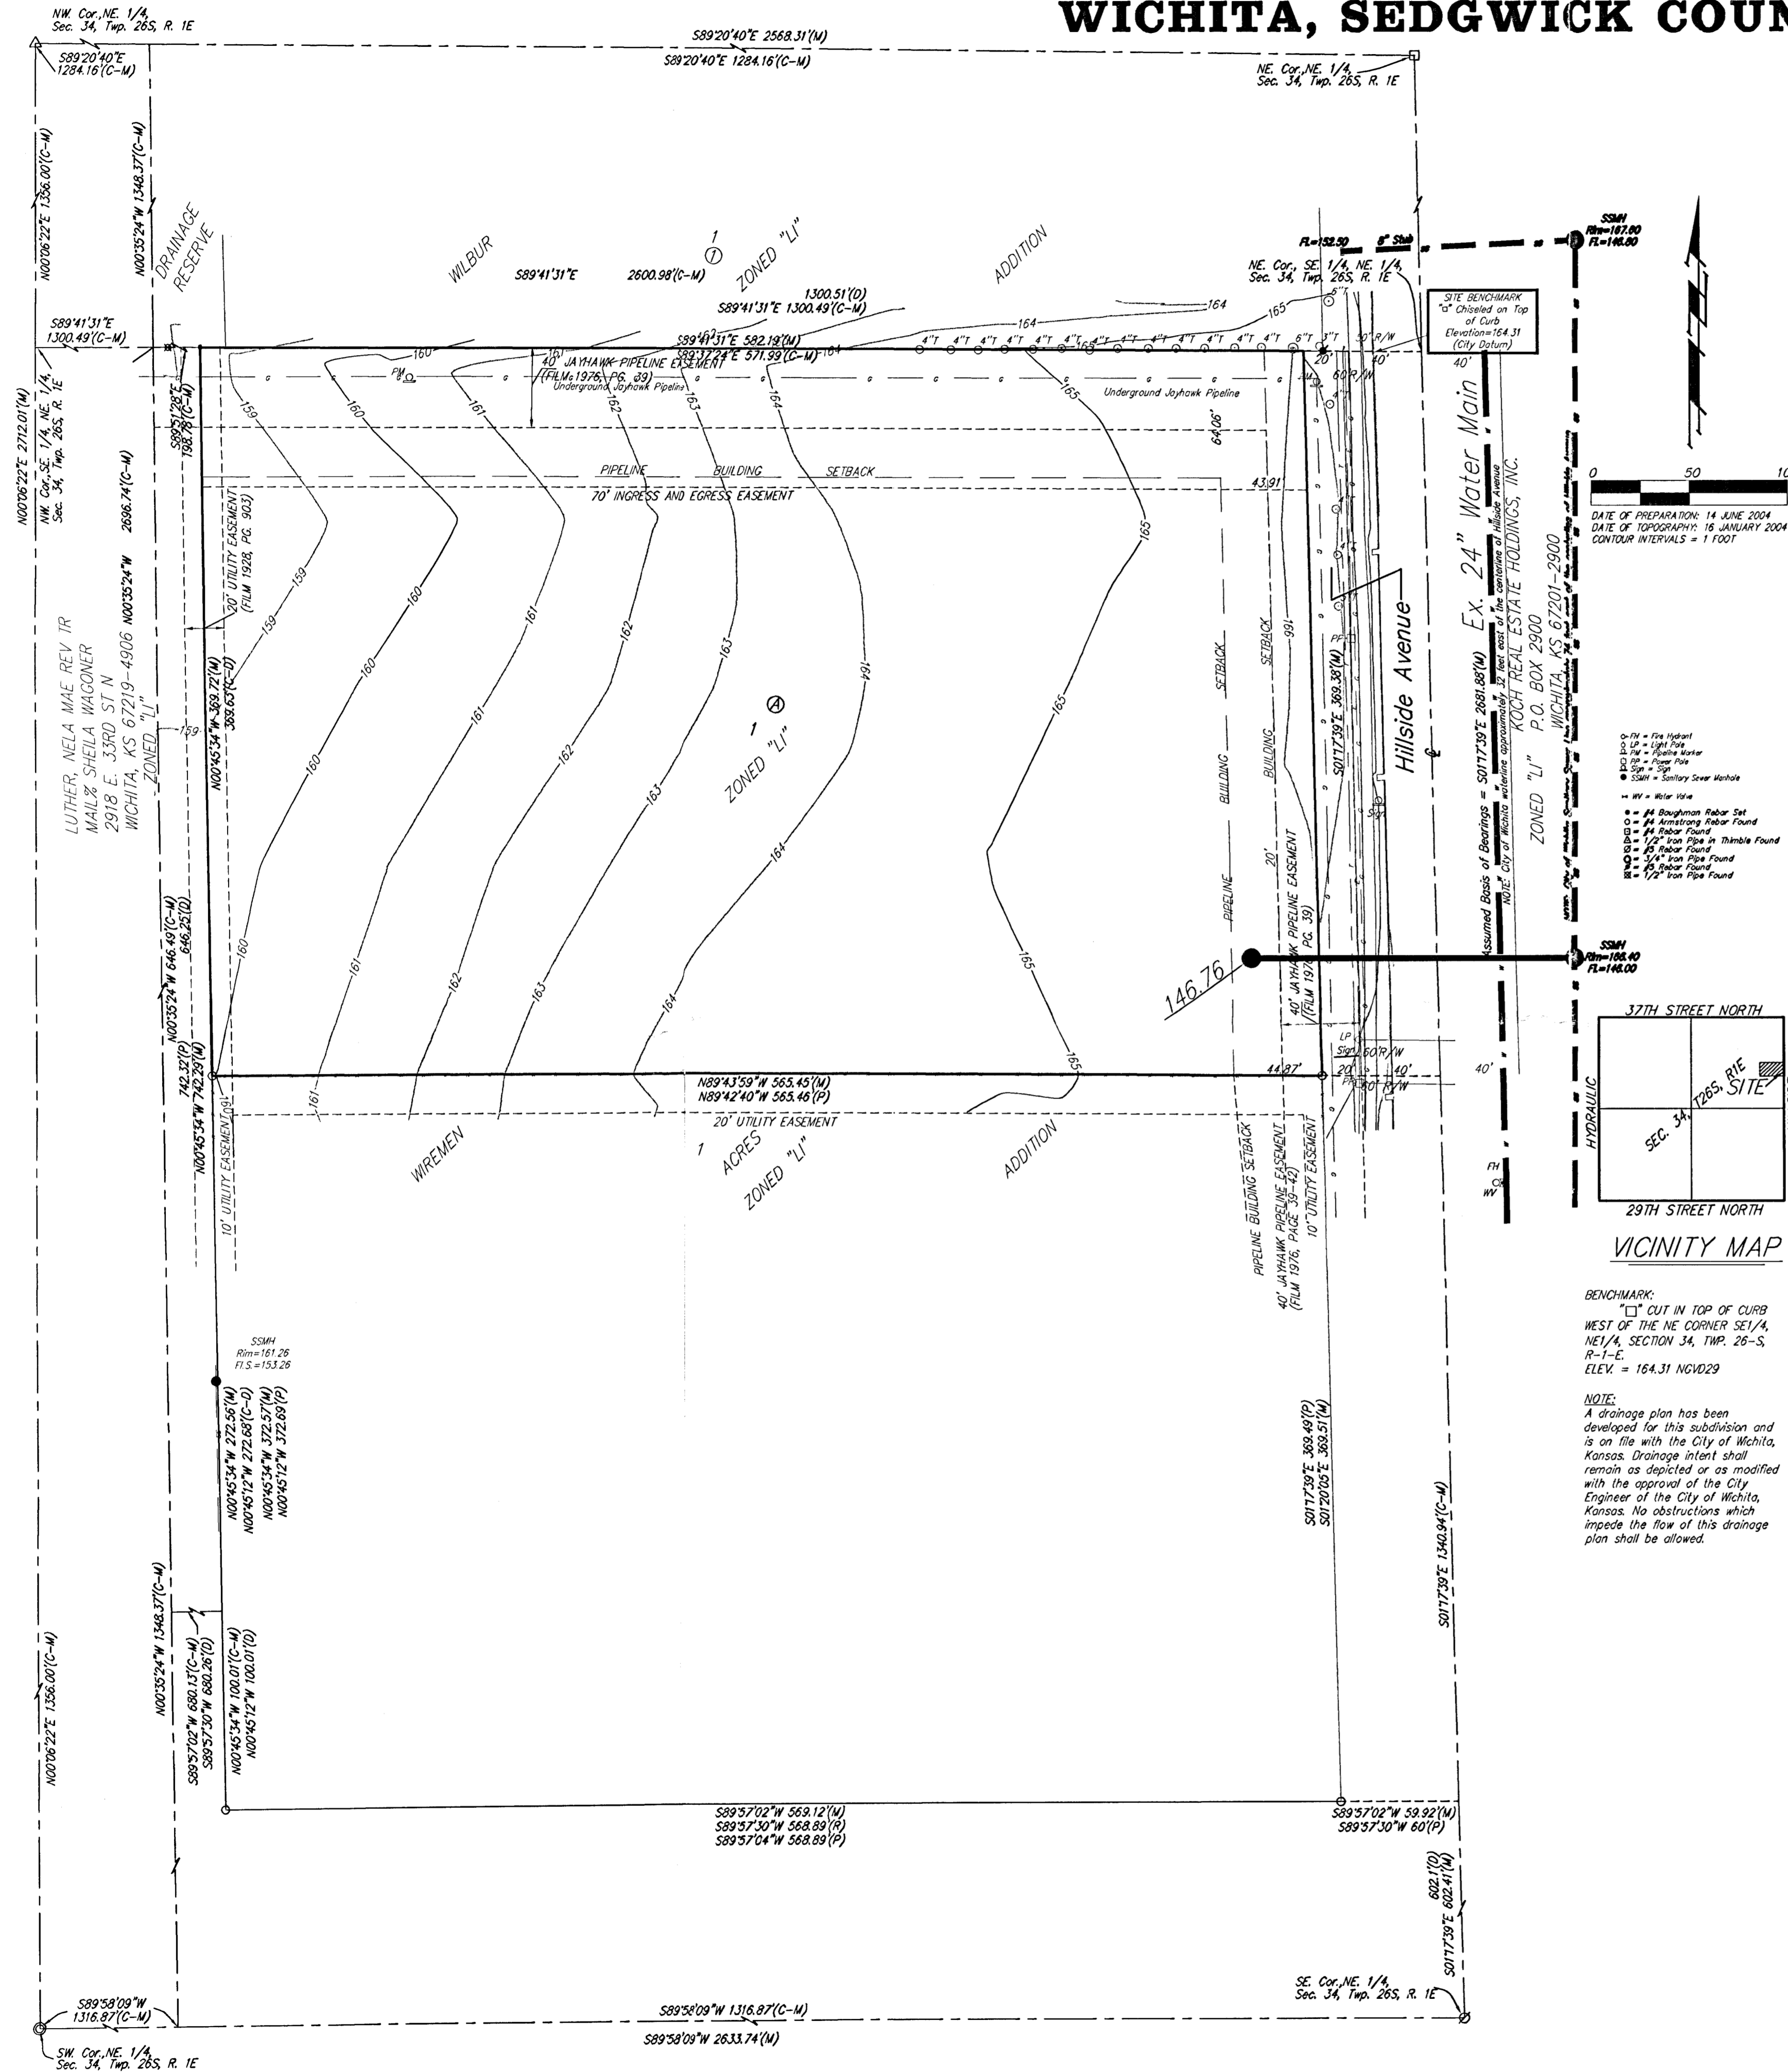

LEGEND:

	PROPOSED SANITARY SEWER (8")
	EXISTING SANITARY SEWER
	= Sanitary Sewer Manhole
	EXISTING WATER LINE
	GAS LINE
	ELECTRIC LINE
	TELEPHONE LINE
	FENCE LINE

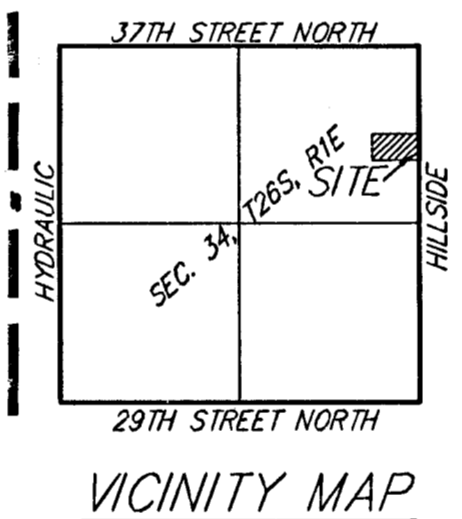

BENCHMARK:
 "C" CUT IN TOP OF CURB WEST OF THE NE CORNER SE 1/4, NE 1/4, SECTION 34, TWP. 26-S, R. 1-E, ELEV. = 164.31 NGVD29

NOTE:
 A drainage plan has been developed for this subdivision and is on file with the City of Wichita, Kansas. Drainage intent shall remain as depicted or as modified with the approval of the City Engineer of the City of Wichita, Kansas. No obstructions which impede the flow of this drainage plan shall be allowed.