



UTILITY CONCEPT  
**MY HOUSE ADDITION**  
 WICHITA, SEDGWICK COUNTY, KANSAS

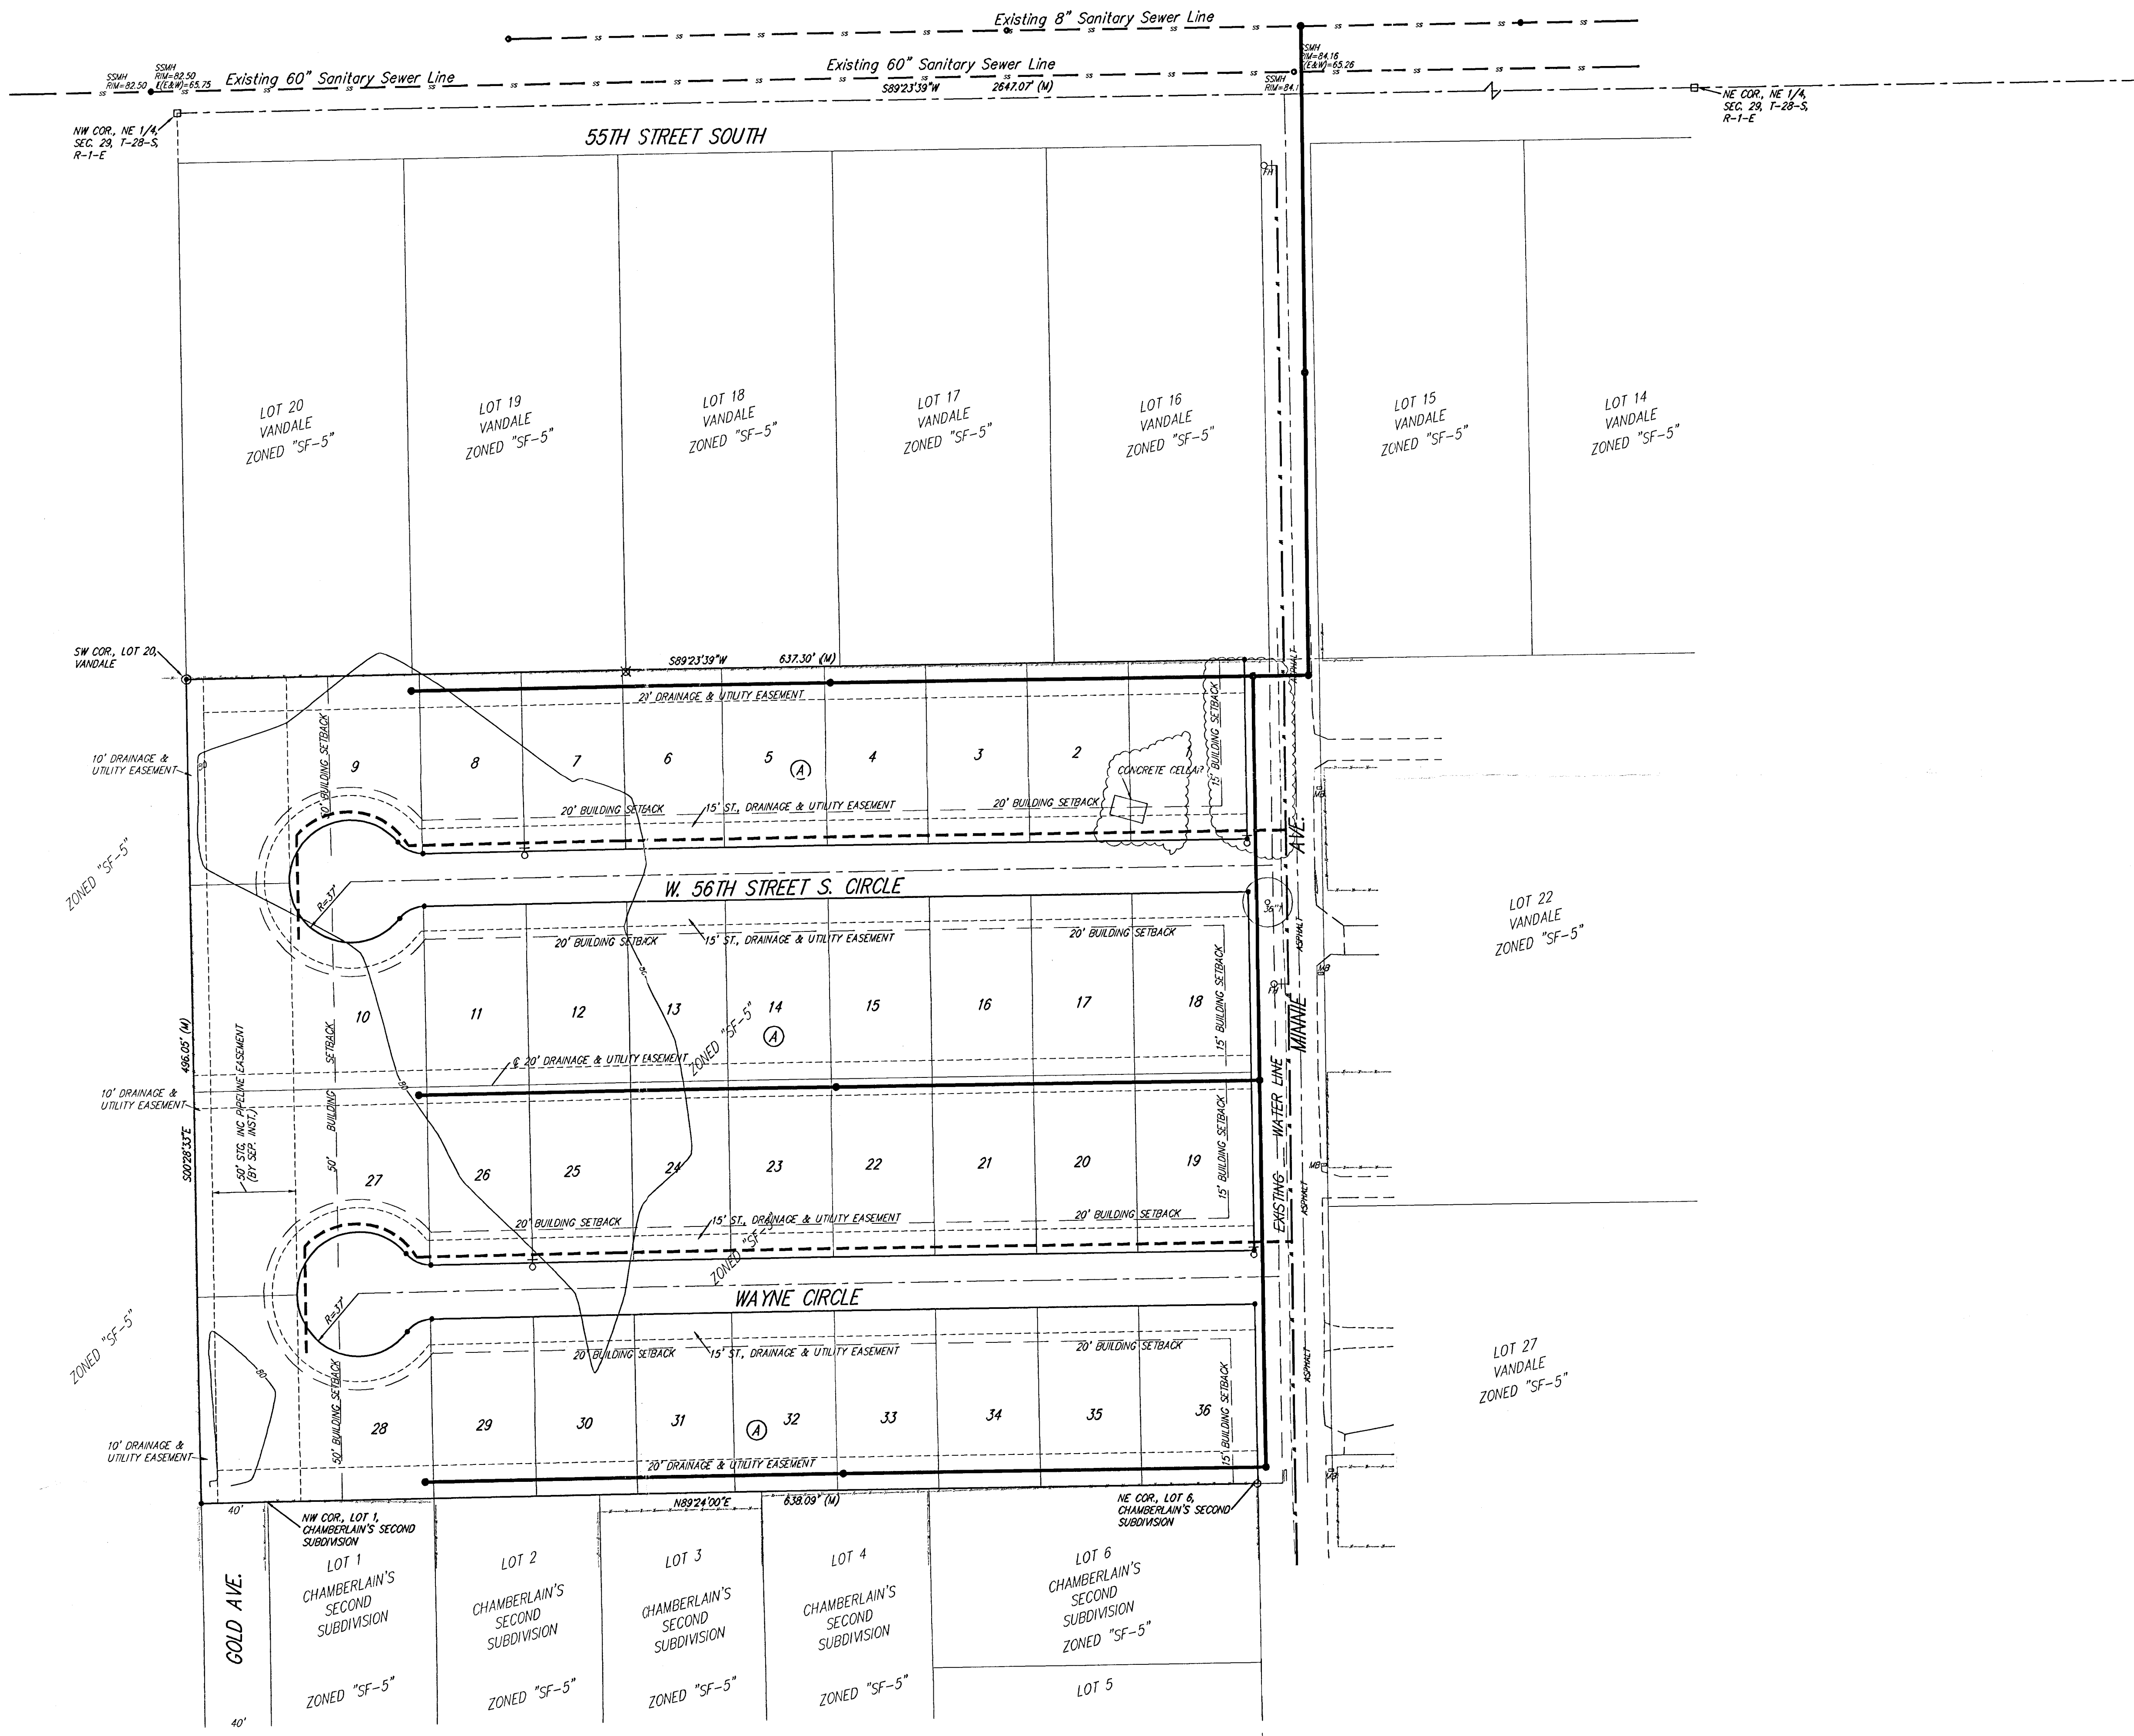

0 50 100  
 DATE OF PREPARATION: 29 SEPTEMBER 2003  
 DATE OF TOPOGRAPHY: 22 SEPTEMBER 2003  
 CONTOUR INTERVAL: 1 FOOT

**LEGEND**

- Proposed Water Line (8" Unless Noted Otherwise)
- Existing Water Line (8" Unless Noted Otherwise)
- Proposed Sanitary Sewer Line (8" Unless Noted Otherwise)
- Existing Sanitary Sewer Line (8" Unless Noted Otherwise)
- Proposed Sanitary Sewer Manhole
- ♀ Proposed Fire Hydrant
- XXXX.XX Proposed Sanitary Sewer Flow

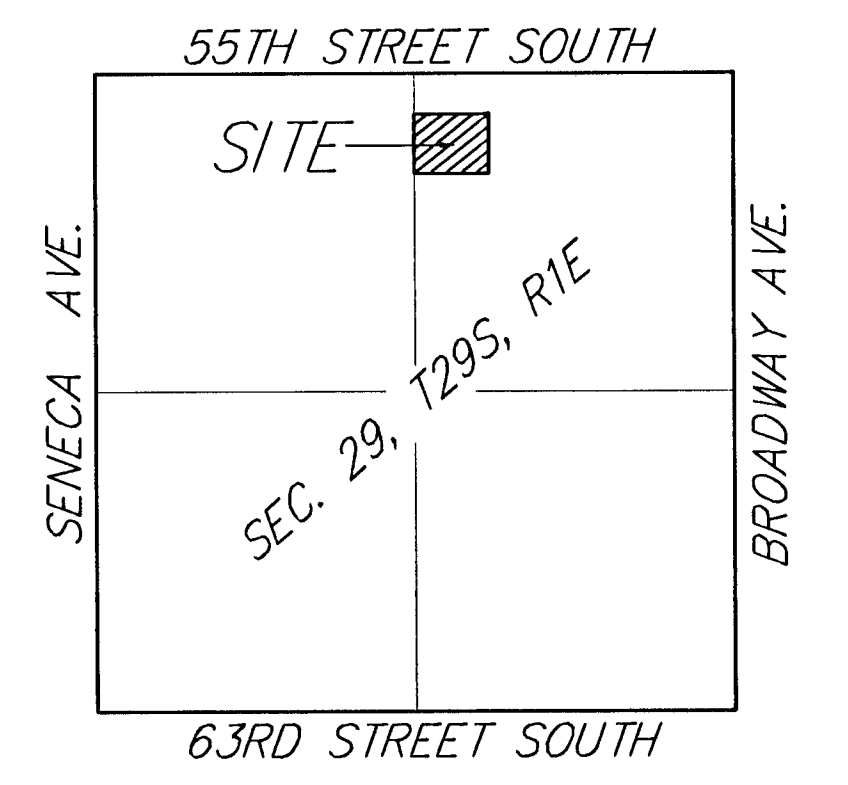

VICINITY MAP