



UTILITY PLAN  
**UNIVERSAL 5TH ADDITION**  
 WICHITA, SEDGWICK COUNTY, KANSAS

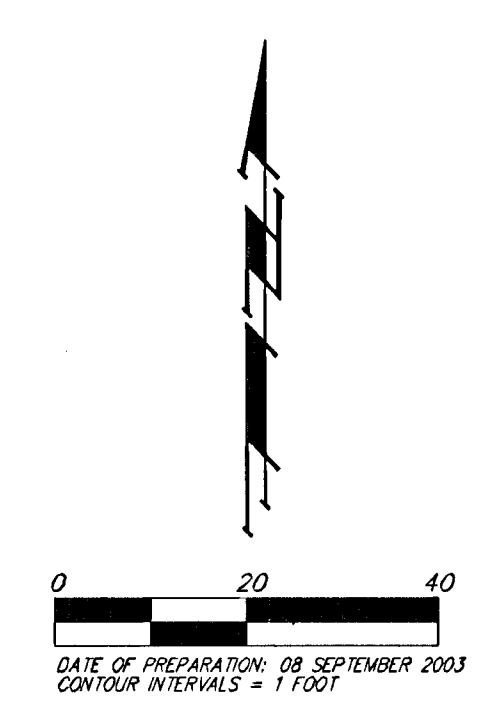

**LEGEND**

---	Proposed Water Line (8" Unless Noted Otherwise)
-w-	Existing Water Line (8" Unless Noted Otherwise)
---	Proposed Sanitary Sewer Line (8" Unless Noted Otherwise)
-ss-	Existing Sanitary Sewer Line (8" Unless Noted Otherwise)
●	Proposed Sanitary Sewer Manhole
♀	Proposed Fire Hydrant
XXXX.XX	Proposed Sanitary Sewer Flow

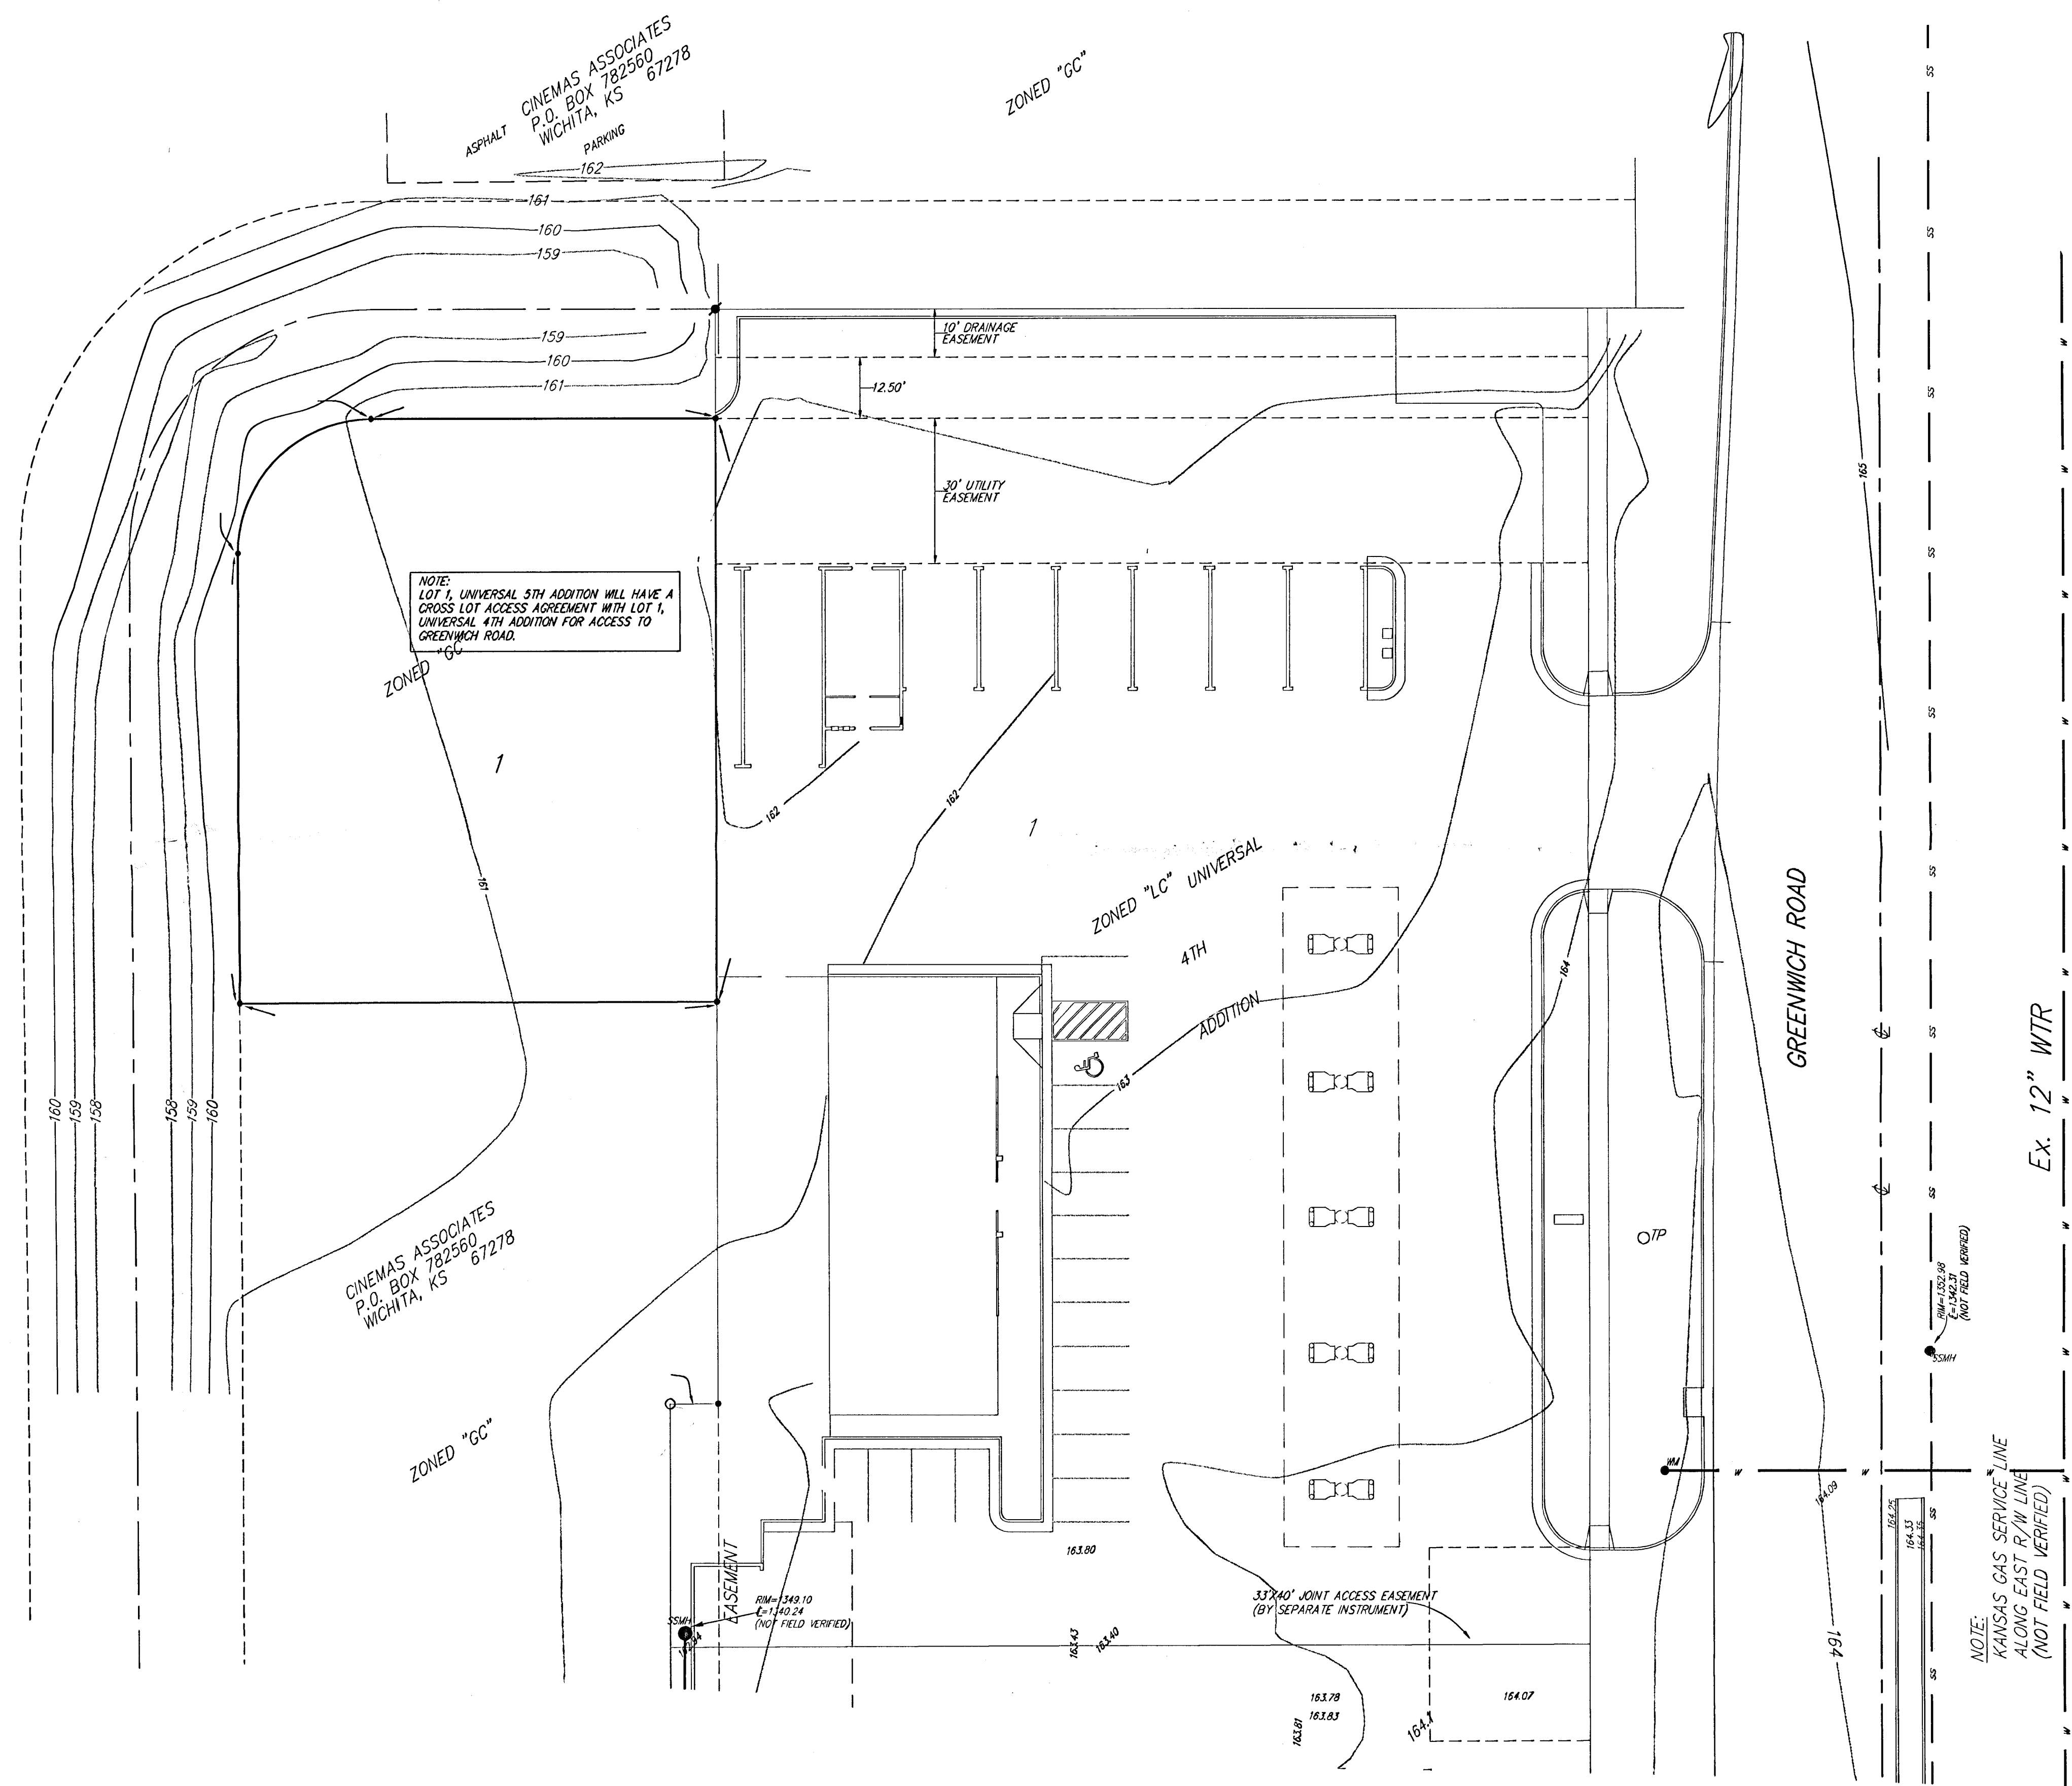