

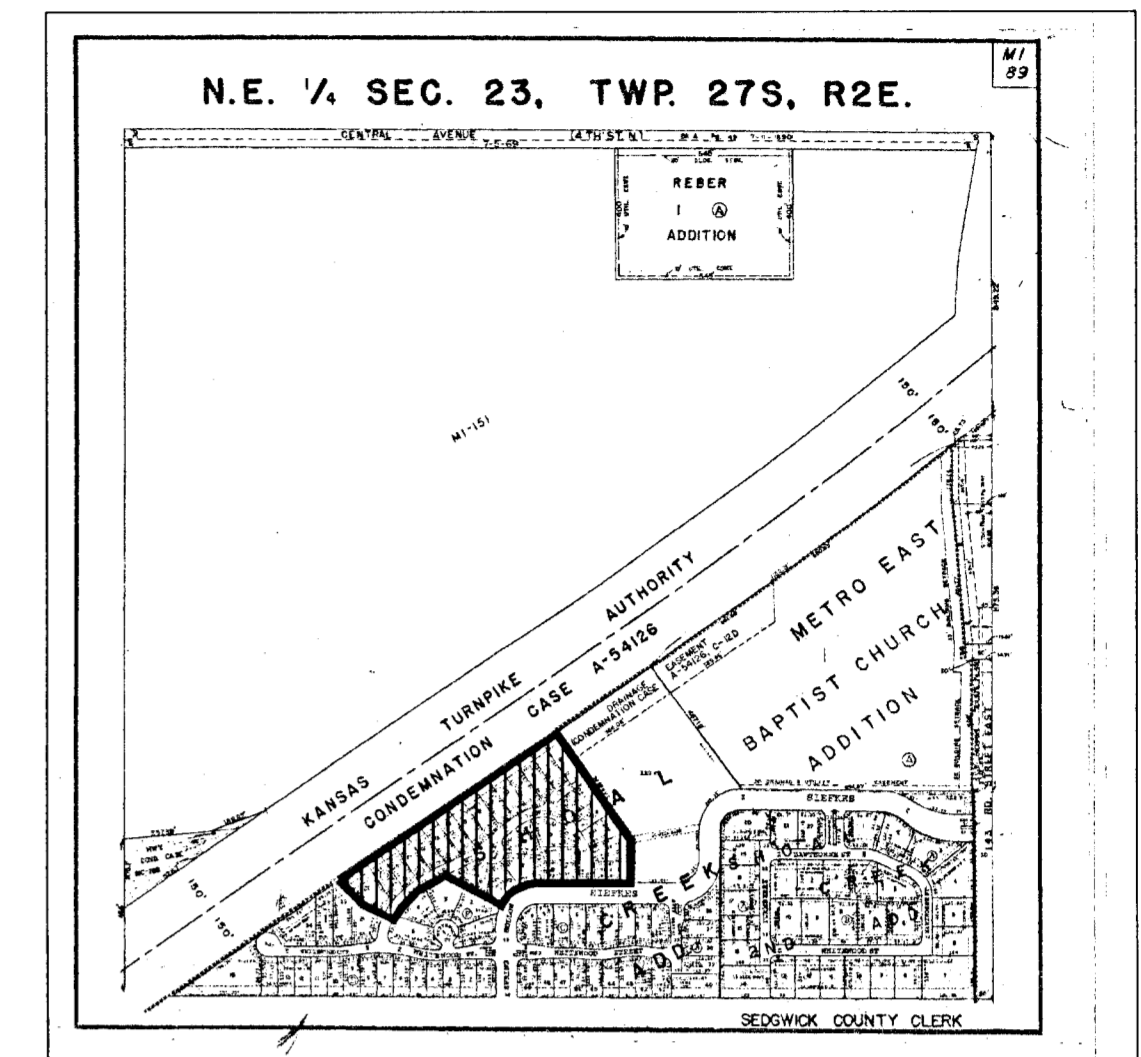


UTILITY PLAN
SHOAL CREEK 3RD ADDITION
 WICHITA, SEDGWICK COUNTY, KANSAS

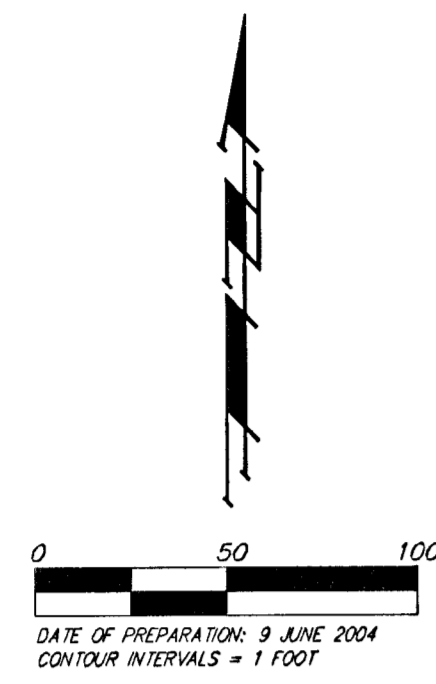

VICINITY MAP

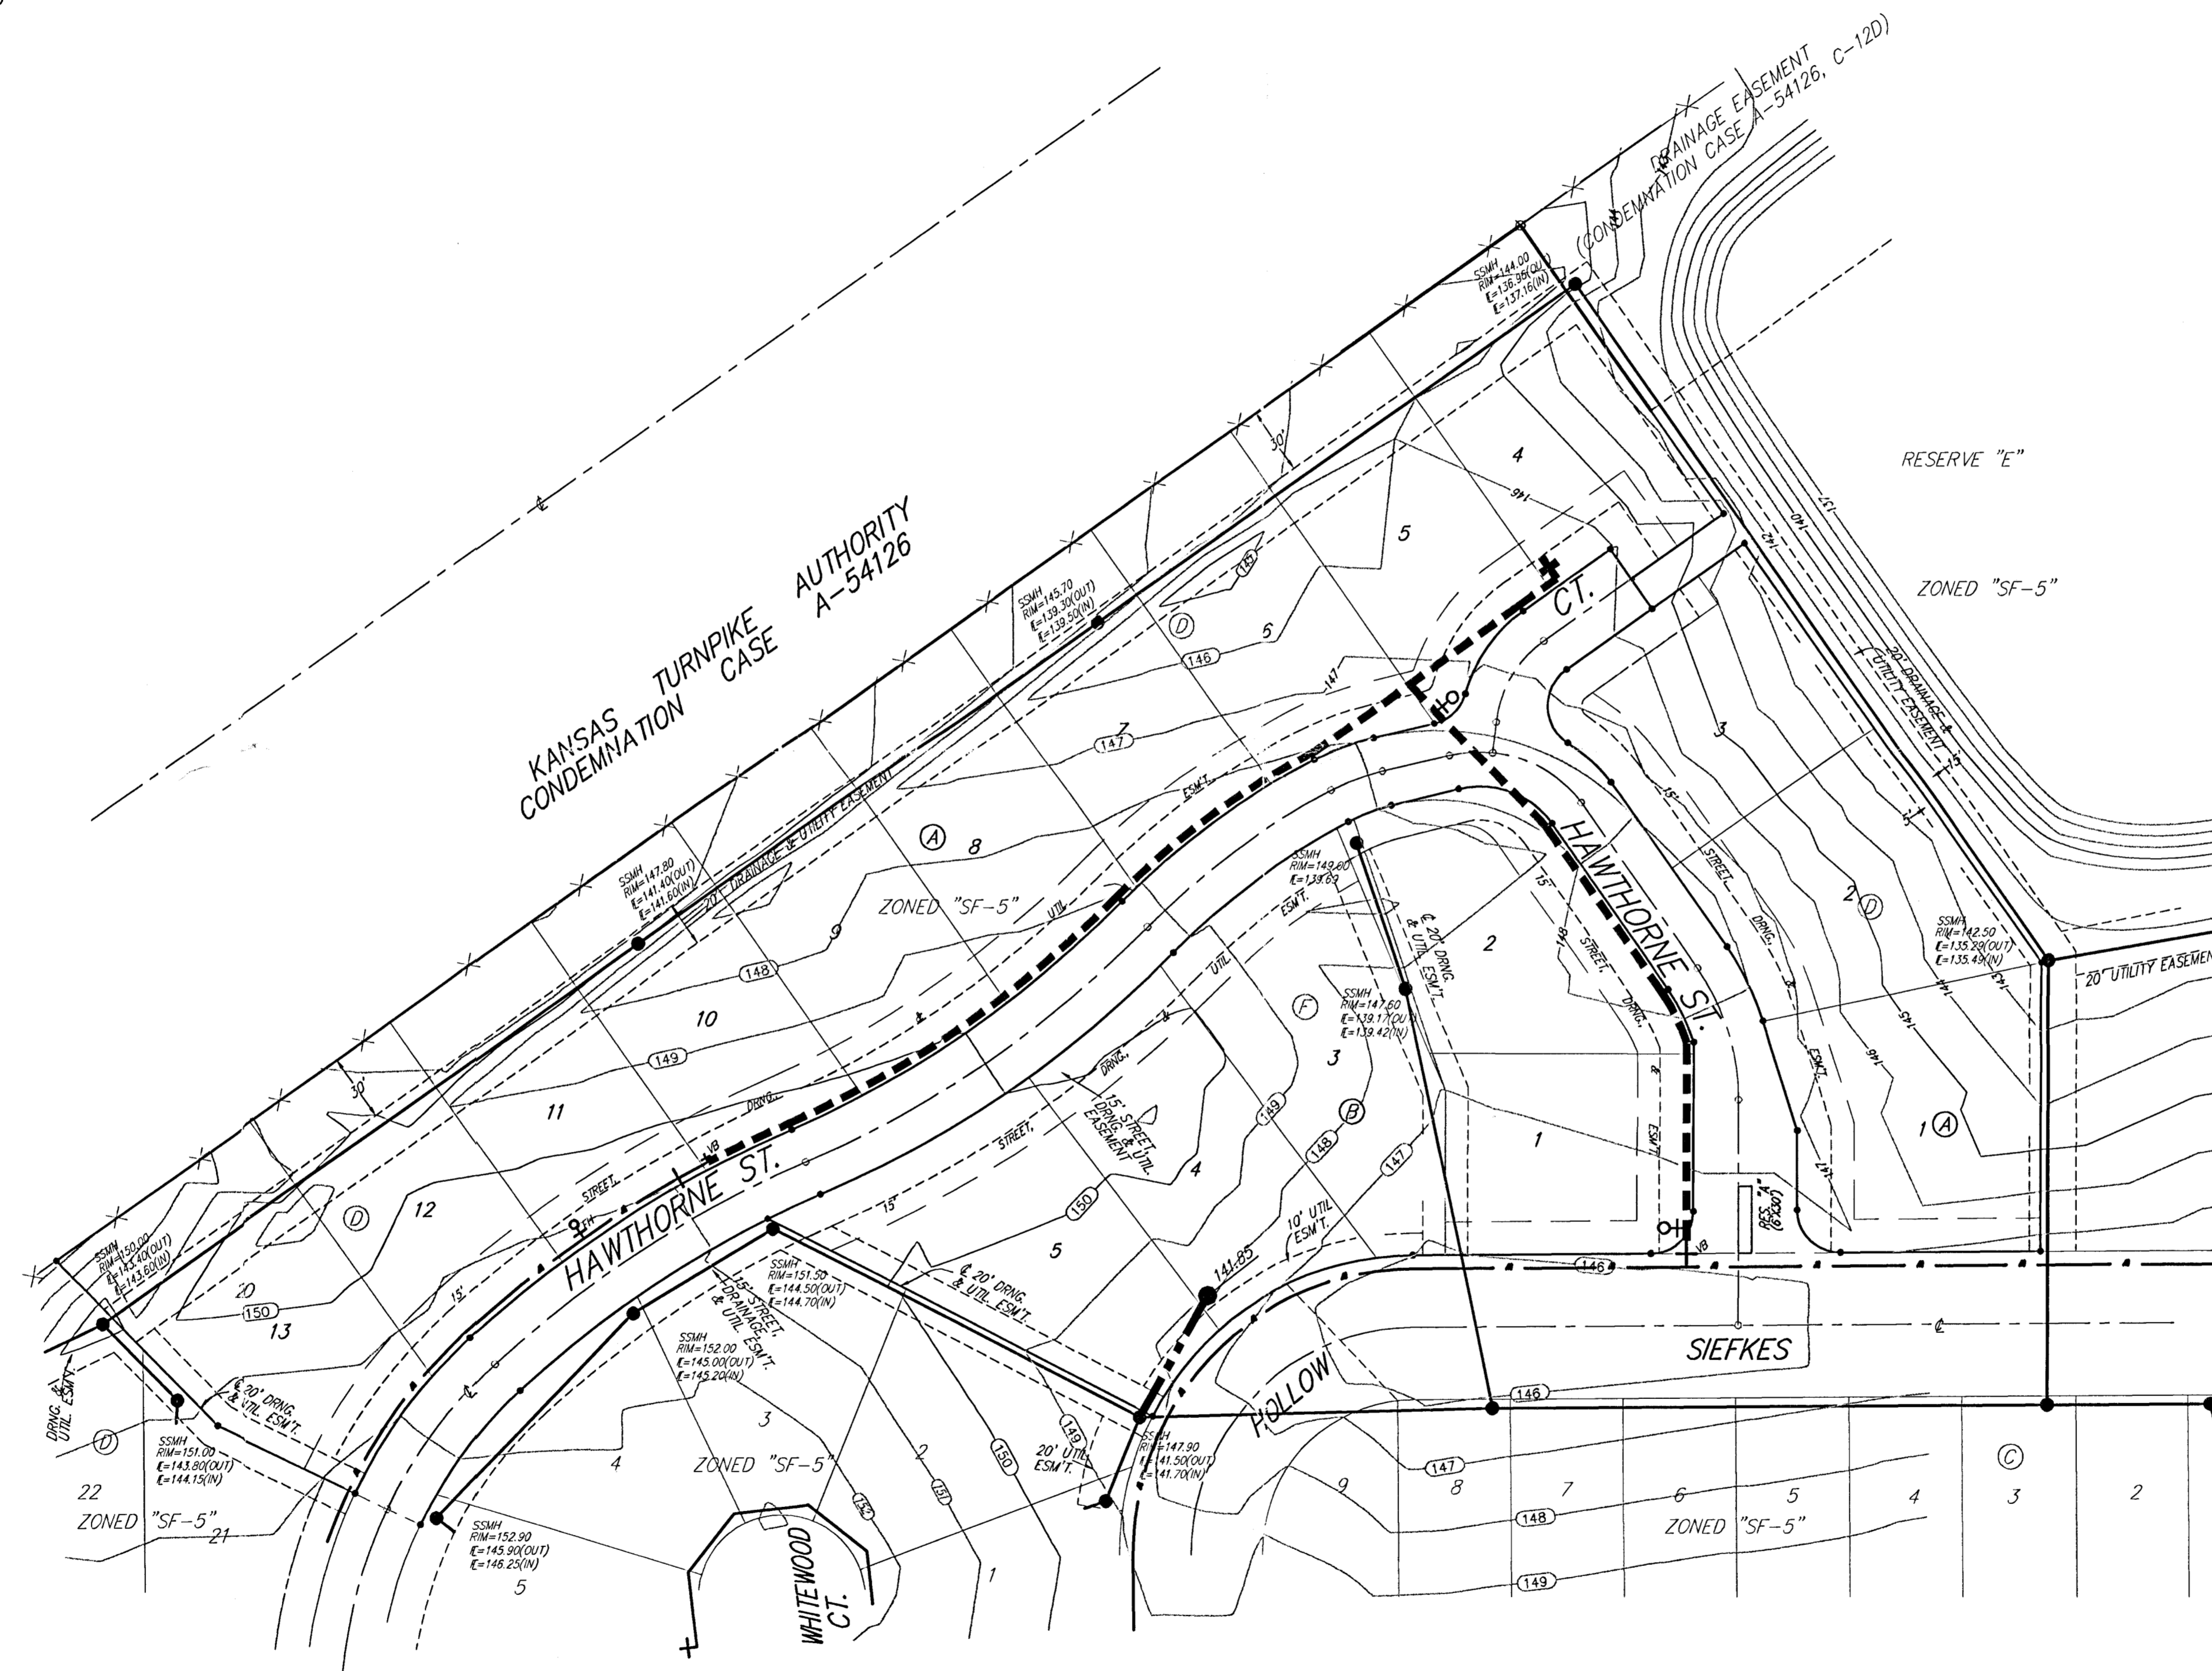

LEGEND

	Proposed Water Line (8" Unless Noted Otherwise)
	Existing Water Line (8" Unless Noted Otherwise)
	Proposed Sanitary Sewer Line (8" Unless Noted Otherwise) PVC @ 0.300% Grade
	Existing Sanitary Sewer Line (8" Unless Noted Otherwise)
	Proposed Sanitary Sewer Manhole
	Proposed Fire Hydrant
	XXXX.XX Proposed Sanitary Sewer Flow