
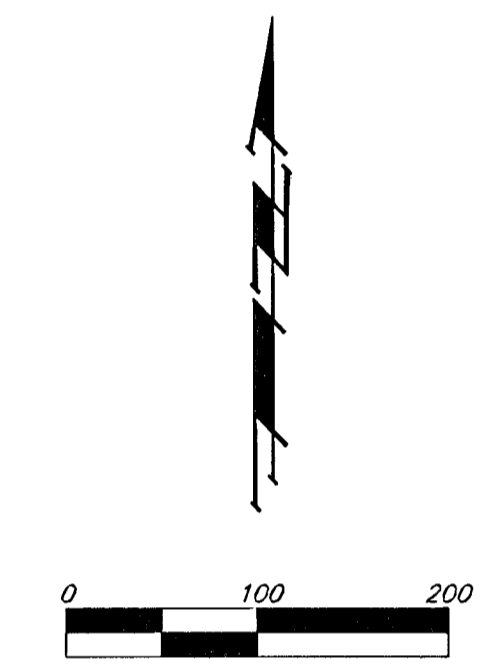


UTILITY PLAN

SOUTHERN RIDGE 2ND ADDITION

WICHITA, SEDGWICK COUNTY, KANSAS

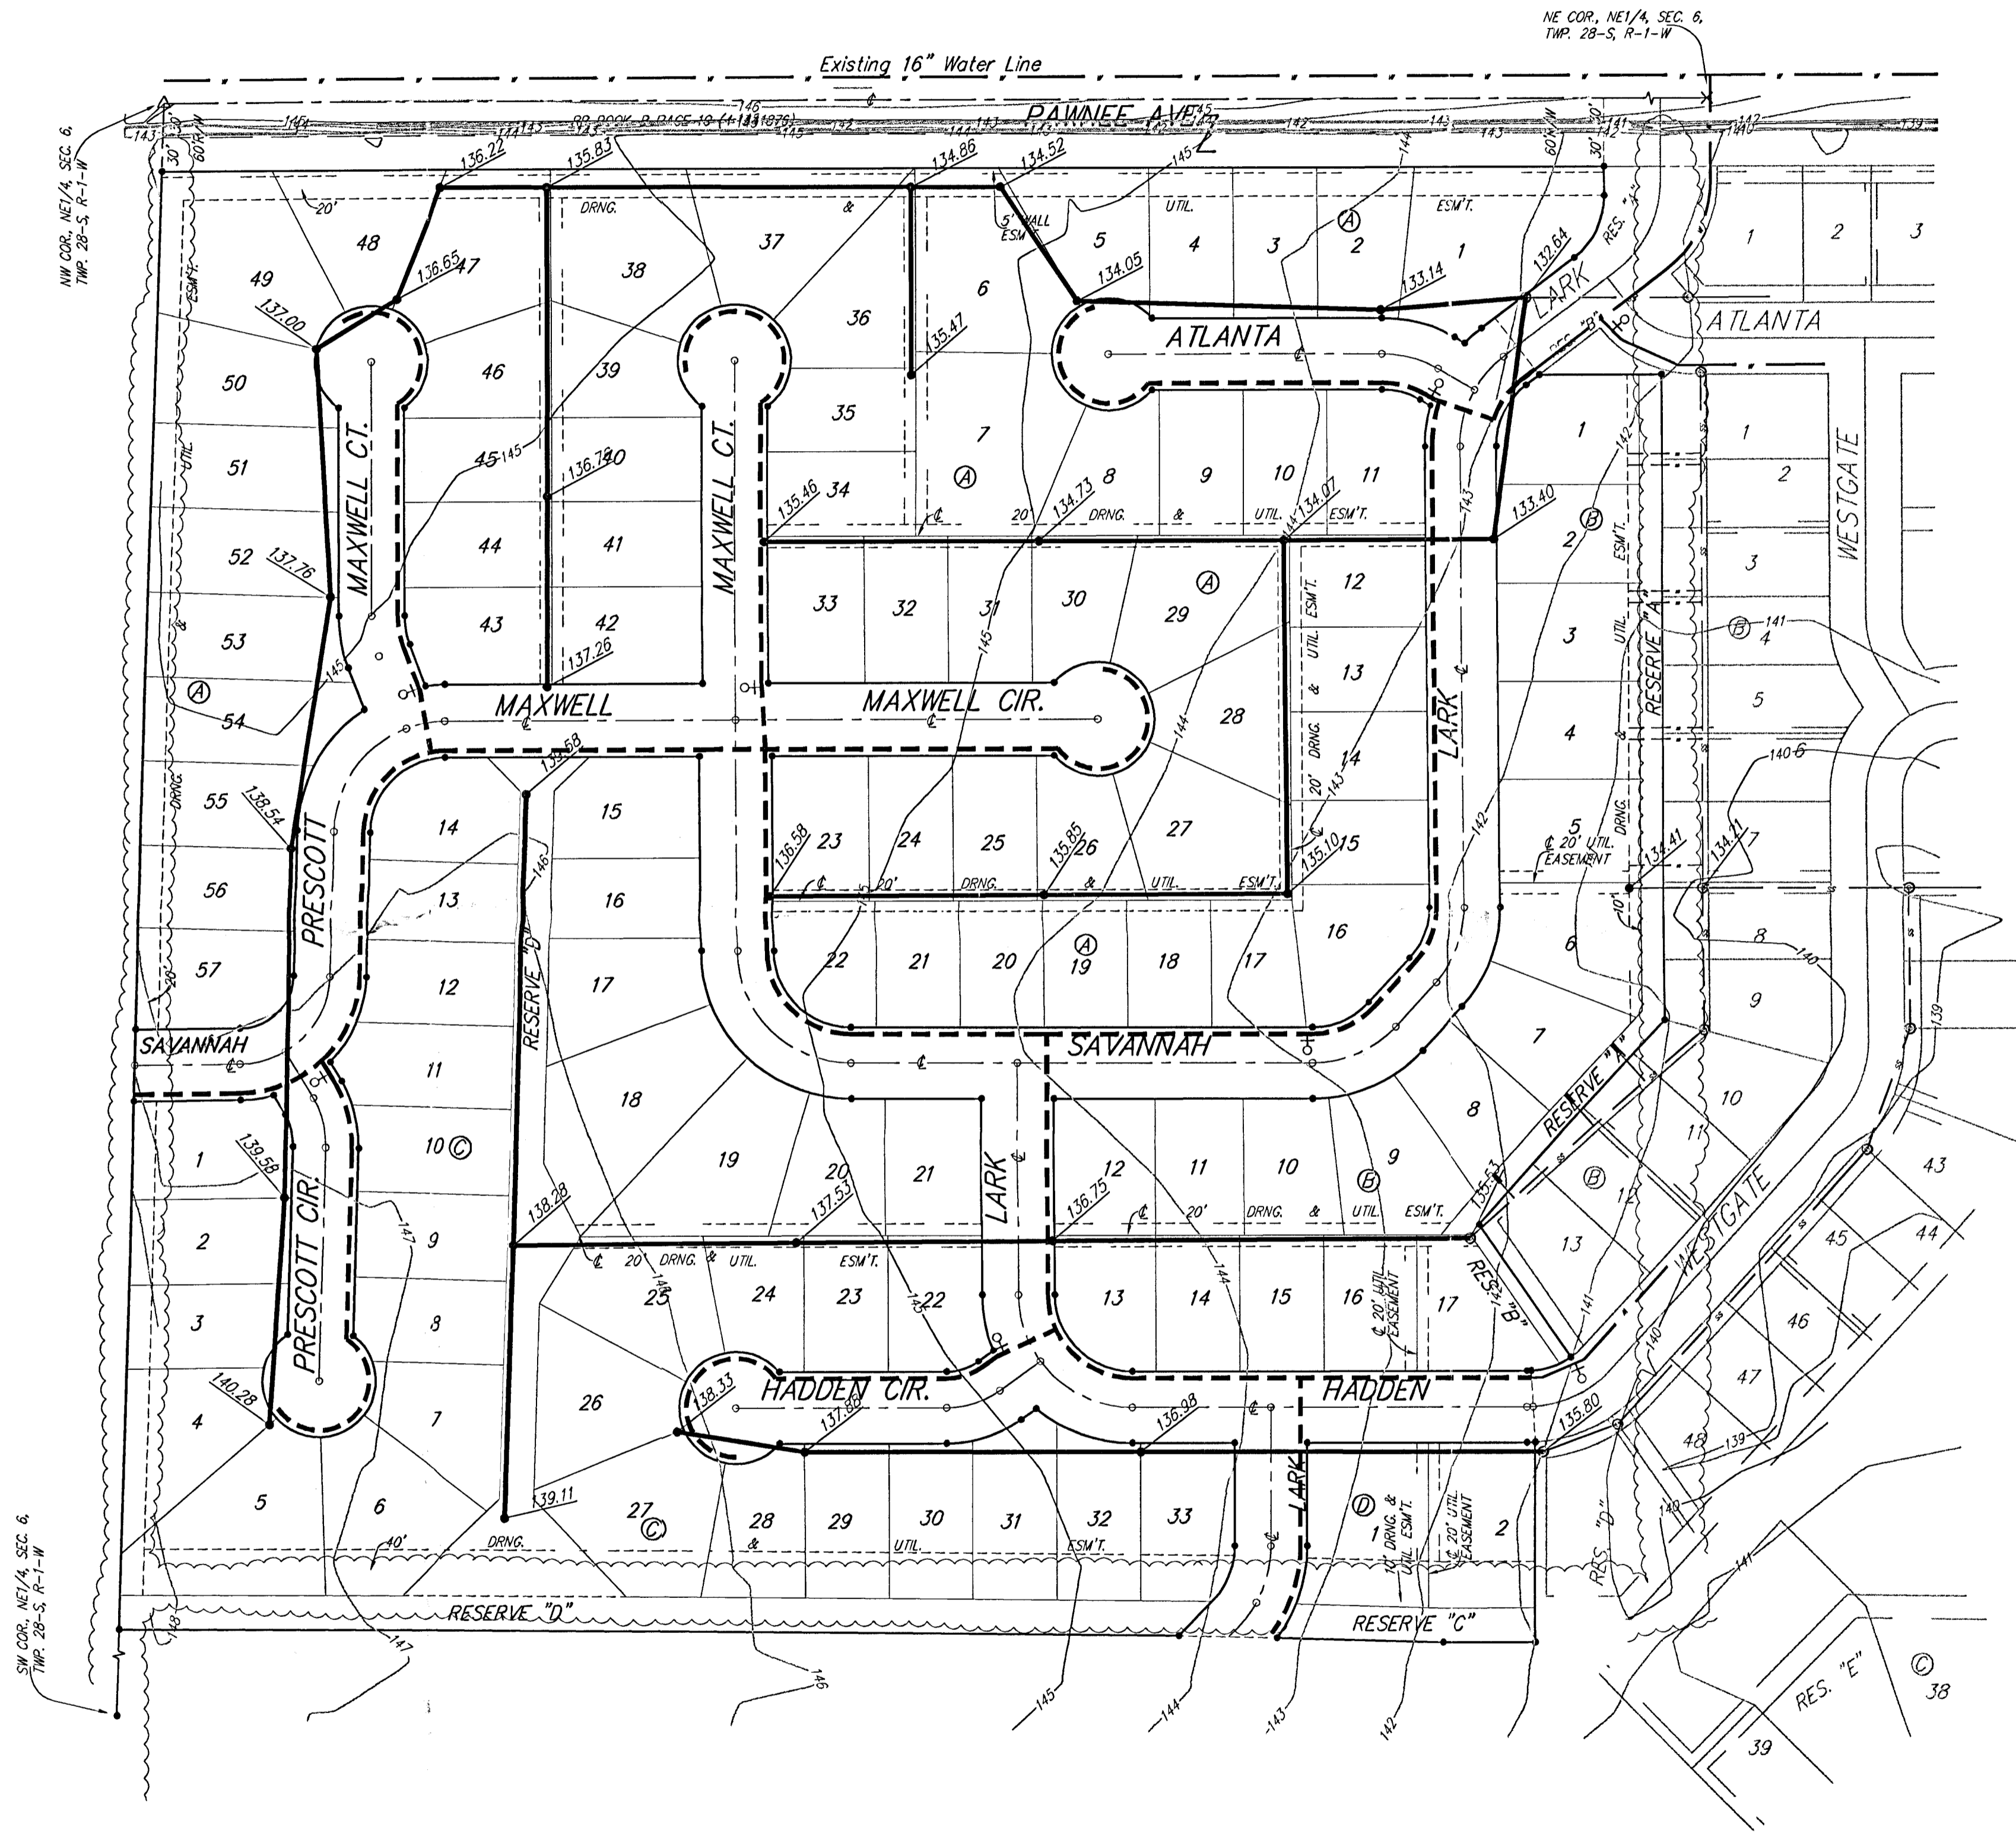

LEGEND

	Proposed Water Line (8" Unless Noted Otherwise)
	Existing Water Line (8" Unless Noted Otherwise)
	Proposed Sanitary Sewer Line (8" Unless Noted Otherwise) PVC @ 0.300% Grade
	Existing Sanitary Sewer Line (8" Unless Noted Otherwise)
	Proposed Sanitary Sewer Manhole
	Proposed Fire Hydrant
	Proposed Sanitary Sewer Flow

• = #4 REBAR W/ "BAUGHMAN" CAP (SET)
 △ = STONE (FOUND)
 X = #4 REBAR (FOUND)