


BENCHMARK

- BM#1 - "d" cut on East end of North headwall of RCB, 31' East and 11' North of the Center of Section 27, Township 27 South, Range 2, East. Elev.=1346.58 NGVD 159.18 City Datum
- BM#2 - T-post on Southwest corner of Zelta and Lincoln, 5' Southwest of the Northeast corner of Reserve A. Elev.=1340.415 NGVD 153.015 City Datum
- BM#3 - T-post on Southwest corner of Glenmoor and Lincoln, 5' Southwest of the Northeast corner of Reserve B. Elev.=1338.37 NGVD 150.97 City Datum
- BM#4 - T-post 5' North of the Southwest corner of Lot 13, Block 4. Elev.=1329.635 NGVD 142.235 City Datum
- BM#5 - T-post 5' North of the Southeast corner of Lot 11, Block 3. Elev.=1340.255 NGVD 152.855 City Datum
- BM#6 - T-post 5' West of the "East" corner of Lot 4, Block 2. Elev.=1339.135 NGVD 151.735 City Datum
- BM#7 - T-post 5' East of the Northwest corner of Lot 18, Block 2. Elev.=1342.695 NGVD 155.295 City Datum
- BM#8 - T-post 5' Northeast of the Southwest corner of Lot 12, Block 2. Elev.=1338.12 NGVD 150.72 City Datum
- BM#9 - Railroad spike in West side of 24" tree on Northeast corner 30' East of the centerline of 127th Street East and on the North line of Zimmerman extended. Elev.=1329.72 NGVD 142.32 City Datum

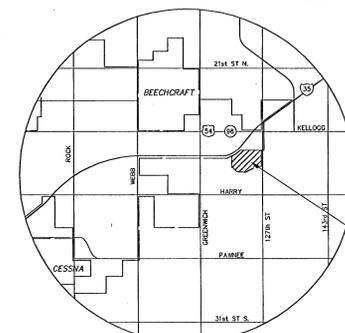

VICINITY MAP

WOODLAND LAKES ESTATES THIRD ADDITION			
LOT	BLOCK	ELEVATION (CITY DATUM)	ELEVATION (USGS)
1	1	1342.5	155.1
2	1	1343.0	155.6
3	1	1343.0	155.6
4	1	1343.0	155.6
1	3	1333.5	146.1
2	3	1333.0	145.6
3	3	1332.3	144.9
4	3	1331.5	144.1
5	3	1331.0	143.6
6	3	1330.5	143.1
7	3	1330.5	143.1
8	3	1330.5	143.1
16	3	1330.8	143.4
17	3	1331.5	144.1
26	3	1333.5	146.1
27	3	1334.0	146.6
28	3	1335.0	147.6
31	3	1337.0	149.6
6	4	1332.5	145.1
7	4	1331.0	143.6
8	4	1330.8	143.4
11	4	1330.5	143.1
12	4	1330.5	143.1
13	4	1330.5	143.1
14	4	1330.5	143.1
15	4	1330.5	143.1
16	4	1330.5	143.1
17	4	1331.0	143.6
23	4	1328.5	139.1
24	4	1328.0	140.6
25	4	1329.5	142.1
26	4	1329.5	142.1
27	4	1329.5	142.1
28	4	1328.0	140.6


WOODLAND LAKES ESTATES FOURTH ADDITION			
LOT	BLOCK	ELEVATION (CITY DATUM)	ELEVATION (USGS)
25	1	1330.5	143.1
26	1	1335.0	147.6
27	1	1335.0	147.6
28	1	1335.0	147.6
29	1	1335.0	147.6
30	1	1335.0	147.6
31	1	1335.0	147.6
32	1	1335.0	147.6
33	1	1335.0	147.6
34	1	1335.0	147.6
35	1	1335.0	147.6
36	1	1335.0	147.6
37	1	1330.5	143.1



SCALE: 1" = 100'

LEGEND

- CTH - CONIFEROUS TREE & DIAMETER
- CDH - DECIDUOUS TREE & DIAMETER
- BN - SIGN
- B - BUSH
- ET - EDGE OF TREES
- F - FENCE
- SSMH - SANITARY SEWER MANHOLE
- GM - GAS METER
- POLE - POLE
- G - GATE
- W - WALL
- LP - LIGHT POLE
- PH - FIRE HYDRANT
- WV - WATER VALVE
- WM - WATER METER
- PPA - POWER POLE AND GUY ANCHOR
- TWO - TERRACED VIEWOUT
- TWO - TERRACED WALKOUT
- LOT - LOT MAY REQUIRE THICKER FOOTING AND/OR ENGINEERED FILL UNDER BASEMENT FLOOR
- TR - TELEPHONE RISER
- INLET
- STORM SEWER PIPE
- WATER LINE
- SANITARY SEWER LINE
- GAS LINE
- TELEPHONE LINE
- UNDERGROUND ELECTRIC LINE
- OVERHEAD TELEPHONE
- OVERHEAD ELECTRIC
- UNDERGROUND FIBER OPTIC CABLE
- HIGH PRESSURE GAS PIPELINE
- SECTION CORNER
- PROPERTY CORNER FOUND
- BENCHMARK
- WO - WALKOUT
- VO - VIEWOUT
- NWO - NO WALKOUT

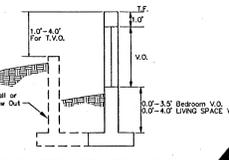

NE. Cor., SE. 1/4, Sec. 27, T27S, R2E, 6th P.M.

NE. Cor., SE. 1/4, Sec. 27, T27S, R2E, 6th P.M.

SW. Cor., SE. 1/4, Sec. 27, T27S, R2E, 6th P.M.

SE. Cor., SE. 1/4, Sec. 27, T27S, R2E, 6th P.M.

APPROVED DRAINAGE PLAN



LOT GRADING WOODLAND LAKES ESTATES THIRD & FOURTH ADDITIONS

OWNERS/DEVELOPER: LEEWOOD CONSTRUCTION 3500 N ROCK RD BLDG 2200 STE 204 WICHITA, KS 67226

DATE: JULY 2004, NOVEMBER 2004, JAN. 2006 (PHASE 3)

MKEC
ENGINEERING CONSULTANTS
411 N. WEBB ROAD
WICHITA, KS. 67206
316 - 684 - 9800