
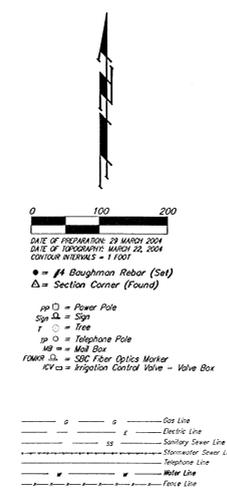



PRELIMINARY PLAT
YODER AIRPORT 3RD ADDITION
 SEDGWICK COUNTY, KANSAS

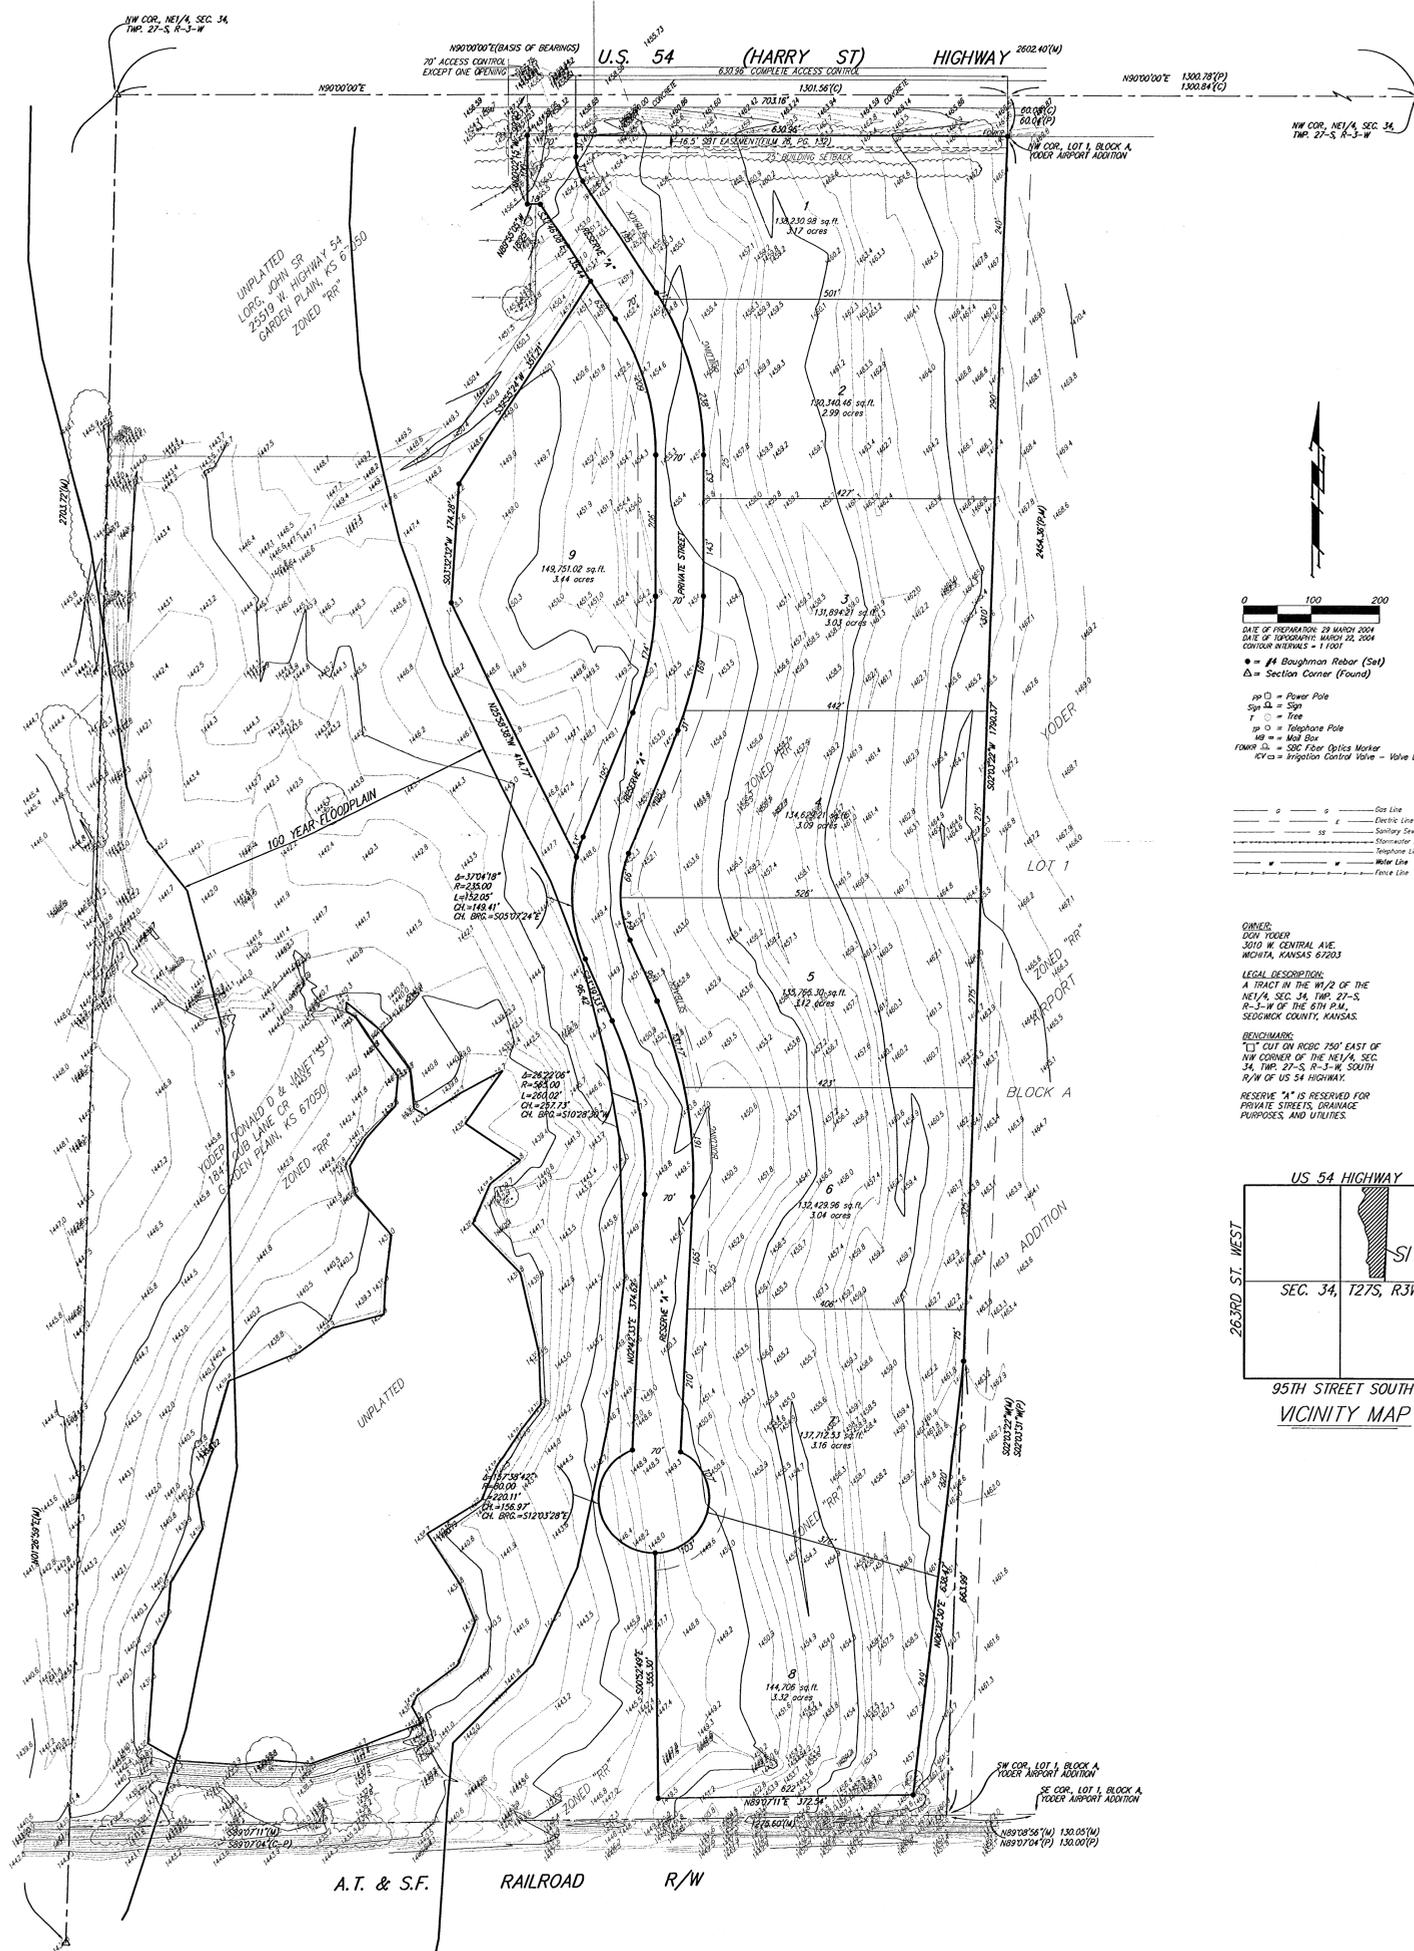

DATE OF PREPARATION: 29 MARCH 2004
 DATE OF TOPOGRAPHY: MARCH 22, 2004
 CONTOUR INTERVALS = 1 FOOT

● = #4 Baughman Ribbar (Set)
 △ = Section Corner (Found)

sp Ⓛ = Power Pole
 sp Ⓧ = Sign
 T = Tree
 sp Ⓞ = Telephone Pole
 MB = Mail Box
 FOWER Ⓛ = SDC Fiber Optics Marker
 Ⓛ = Ingotion Control Valve - Valve Box

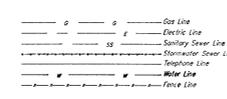

OWNER:
 DON YODER
 3010 W. CENTRAL AVE.
 WICHITA, KANSAS 67203

LEGAL DESCRIPTION:
 A TRACT IN THE W 1/2 OF THE
 NE 1/4, SEC. 34, T27S, R3W,
 R-3-W OF THE 6TH P.M.,
 SEDGWICK COUNTY, KANSAS.

BENCHMARK:
 1.5" CUT ON INDC 750' EAST OF
 NW CORNER OF THE NE 1/4, SEC.
 34, T27S, R-3-W, SOUTH
 1/4 M OF US 54 HIGHWAY.
 RESERVE "X" IS RESERVED FOR
 PRIVATE STREETS, DRAINAGE
 PURPOSES, AND UTILITIES.

