
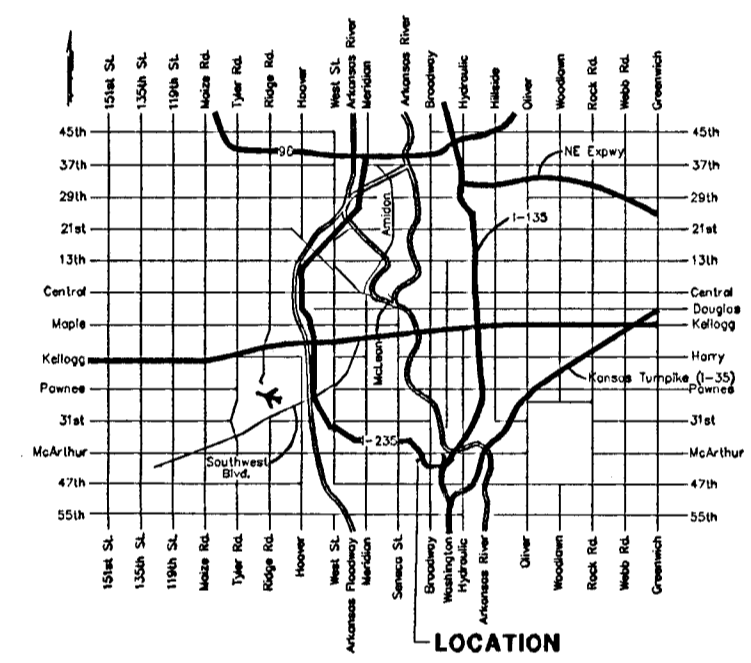
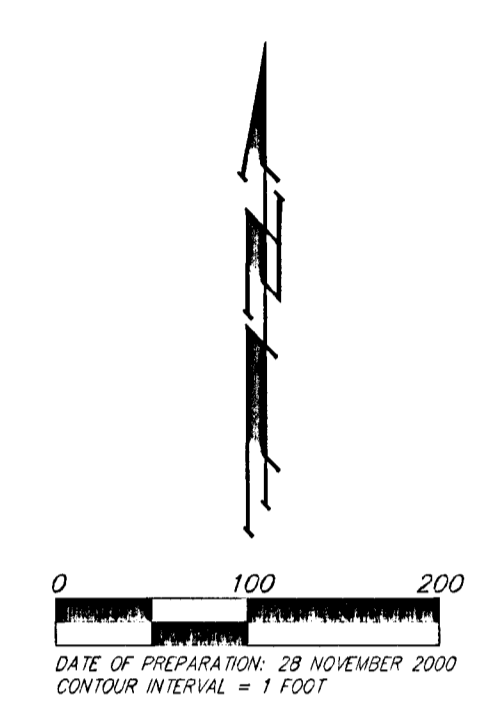


UTILITY PLAN WICHITA BOEING EMPLOYEES ASSOCIATION ADDITION WICHITA, SEDGWICK COUNTY, KANSAS

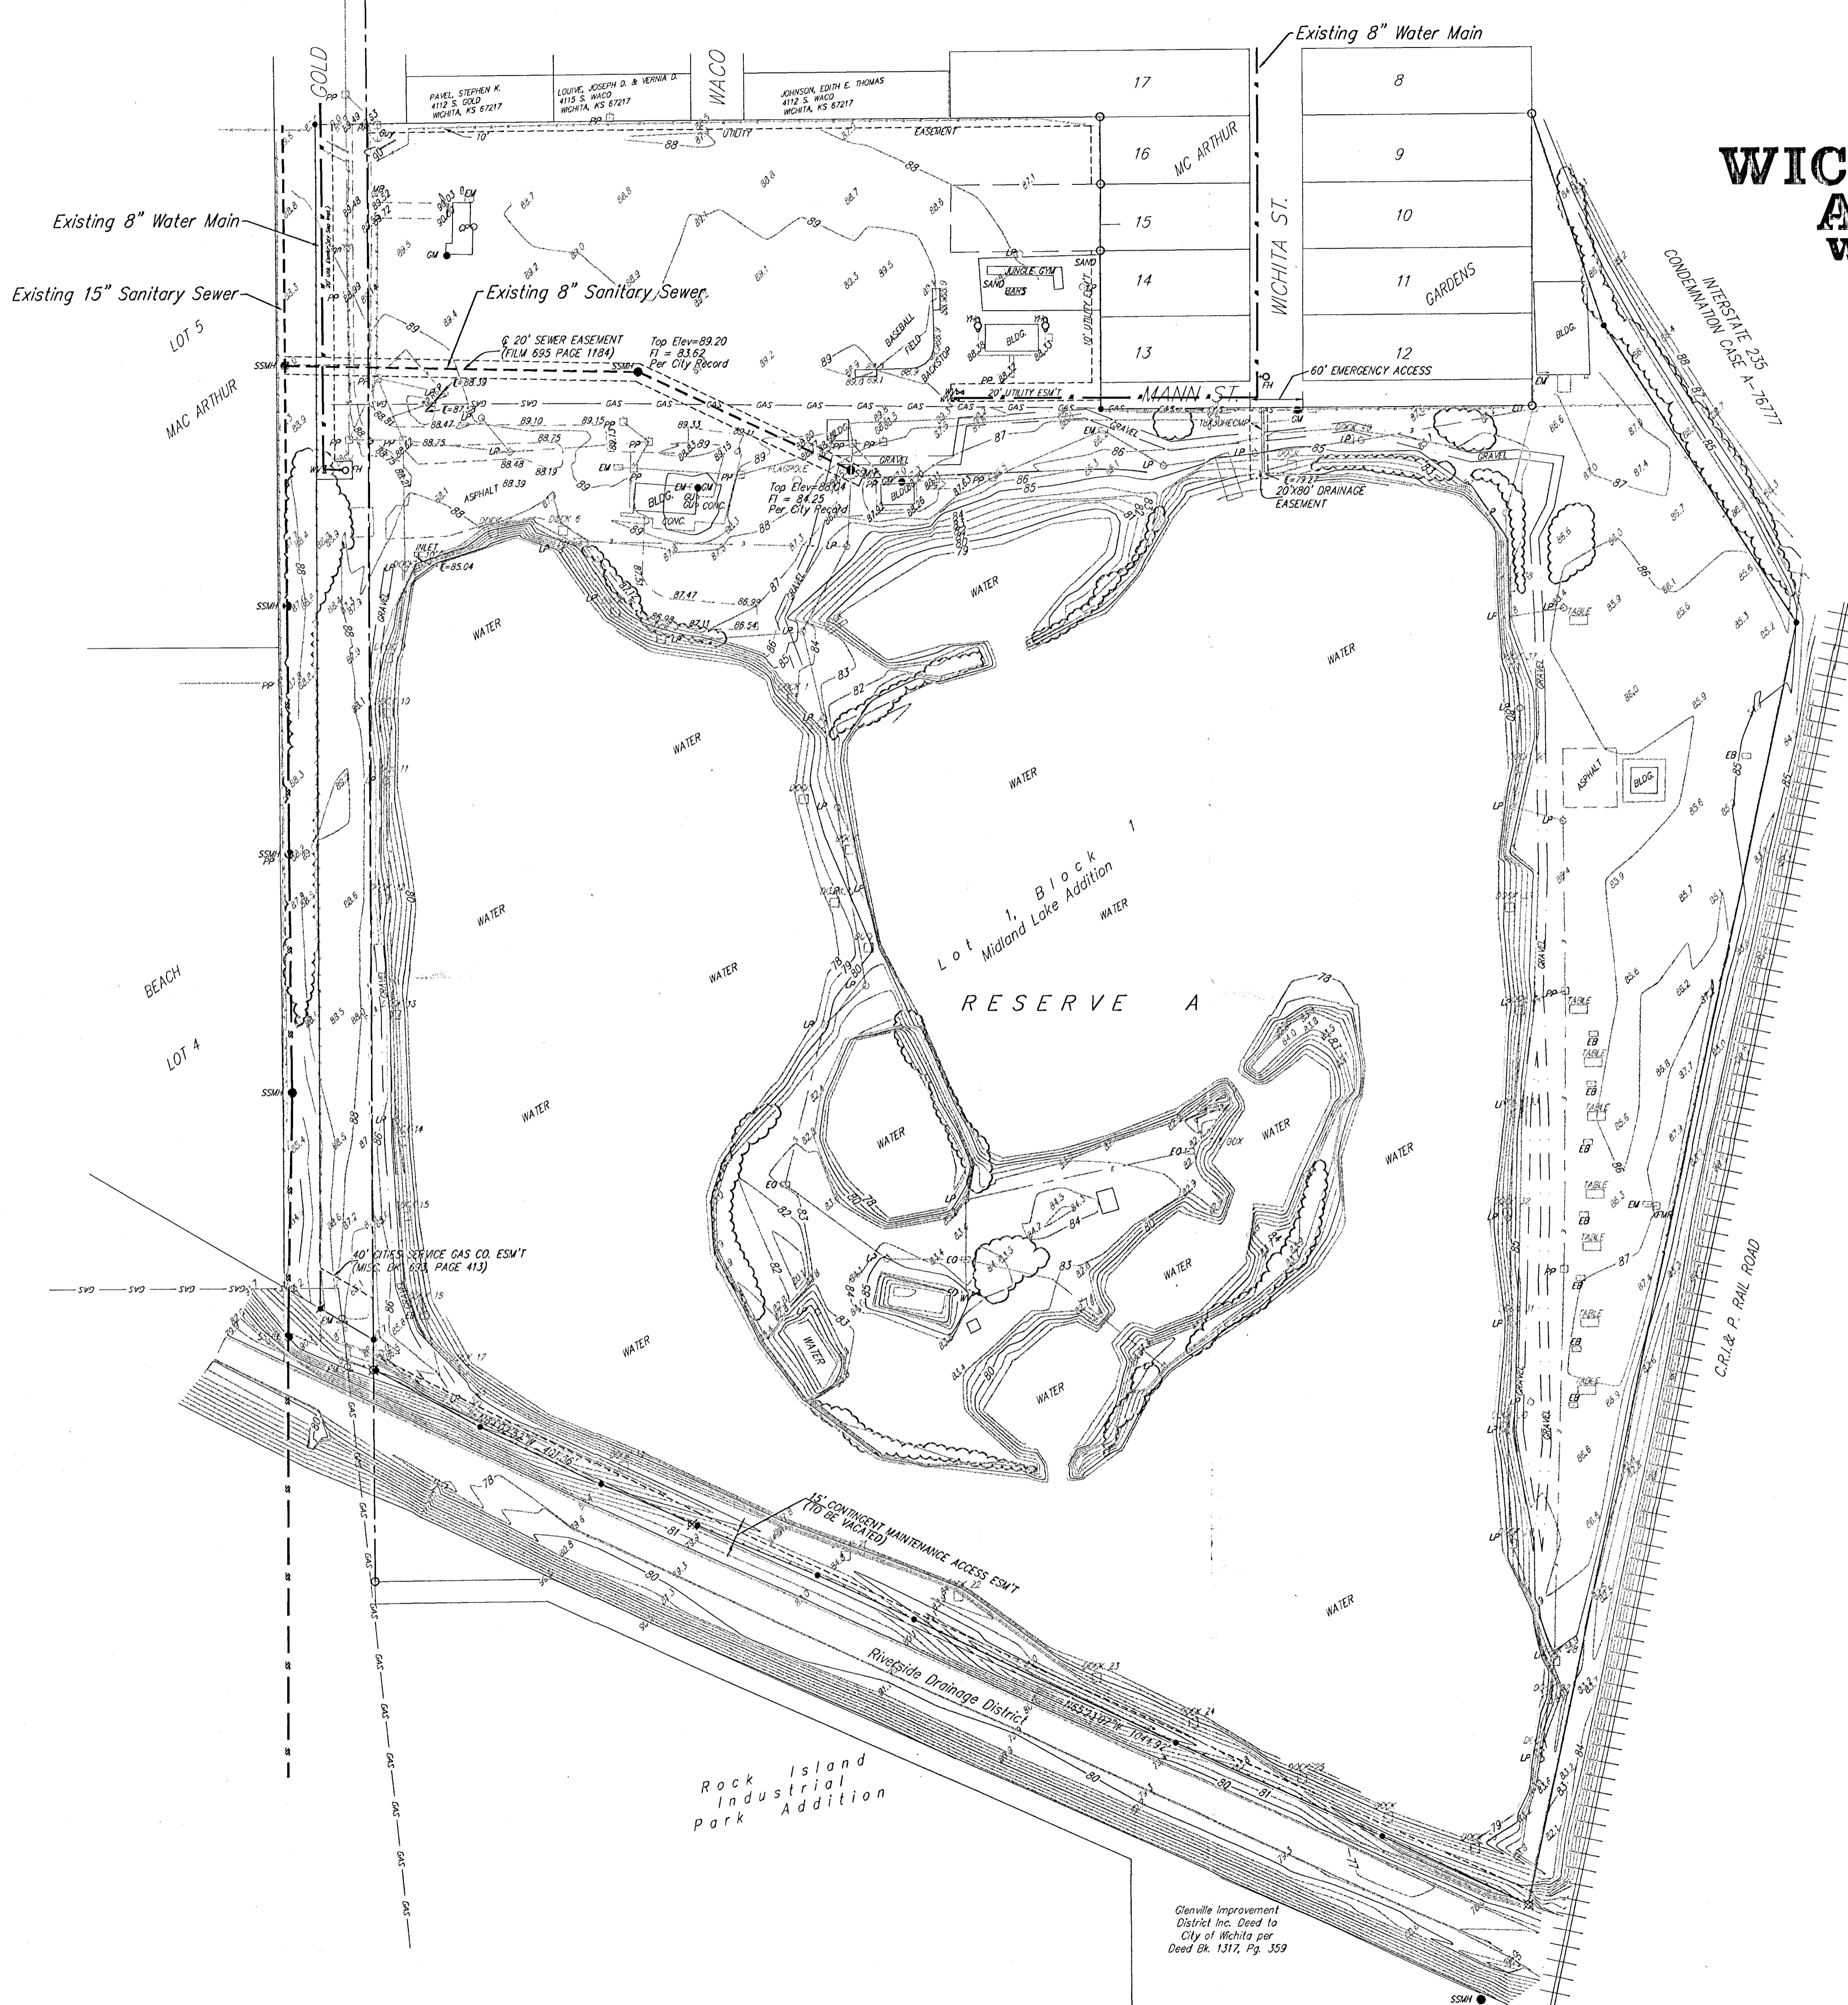

- CO = Cleanout
- CP = Cable TV Pedestal
- EB = Electric Box
- EH = Fire Hydrant
- GM = Gas Meter
- GU = Guard Post (Ballard)
- GA = Gas Valve
- ICV = Irrigation Control Valve - Valve Box
- LP = Light Pole
- MB = Mail Box
- MW = Monitoring Well
- PM = Pipeline Marker
- EM = Electric Meter
- EO = Electric Outlet
- PP = Power Pole
- RWM = Right-of-Way Marker
- Sign = Sign
- SSM = Sanitary Sewer Manhole
- SSM(B) = Southwestern Bell Manhole
- SSM(S) = Southwestern Bell Pedestal
- SSM(SM) = Stormwater Sewer Manhole
- T = Tree
- WC = Closed Well
- WM = Water Meter
- WV = Water Valve
- WVT = Water Vault
- XTM = Transformer
- YH = Yard Hydrant (Spigot)

- WATER LINE
- SOUTHWESTERN BELL
- GAS LINE
- CABLE TV
- FENCE
- ELECTRIC LINE
- SANITARY SEWER

- * = #4 REBAR W/ "BAUGHMAN" CAP (FOUND)
- = #4 REBAR W/ "BAUGHMAN" CAP (SET)
- = #4 REBAR W/ "TEST" CAP (FOUND)
- ⊗ = 3/4" IRON (FOUND)
- = 1/2" IRON (FOUND)
- = THIMBLE (FOUND)
- (M) = MEASURED
- (D) = DESCRIBED
- (P) = PLATTED
- (C) = CALCULATED

Glennville Improvement District Inc. Deed to City of Wichita per Deed Gr. 1317, Pg. 359