
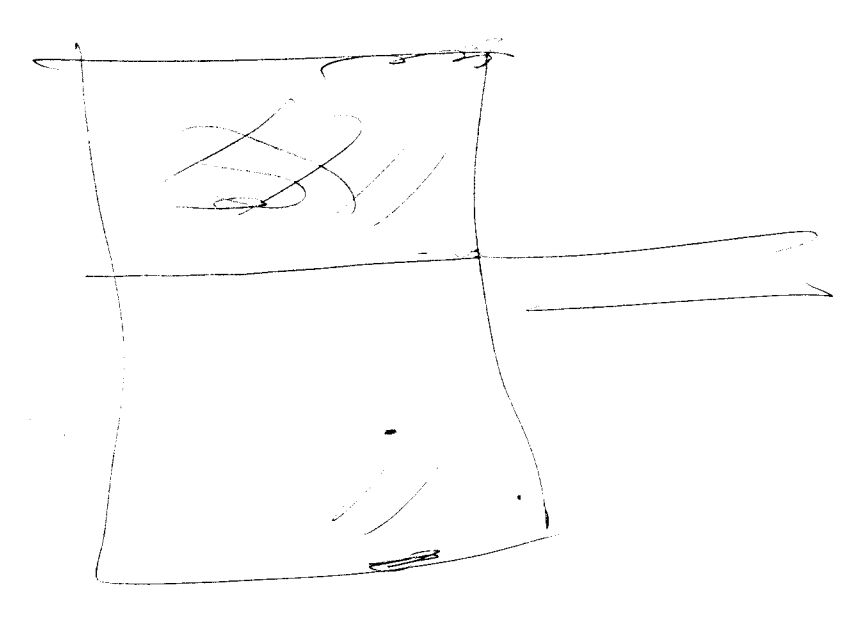


STOCKYARDS INDUSTRIAL PARK

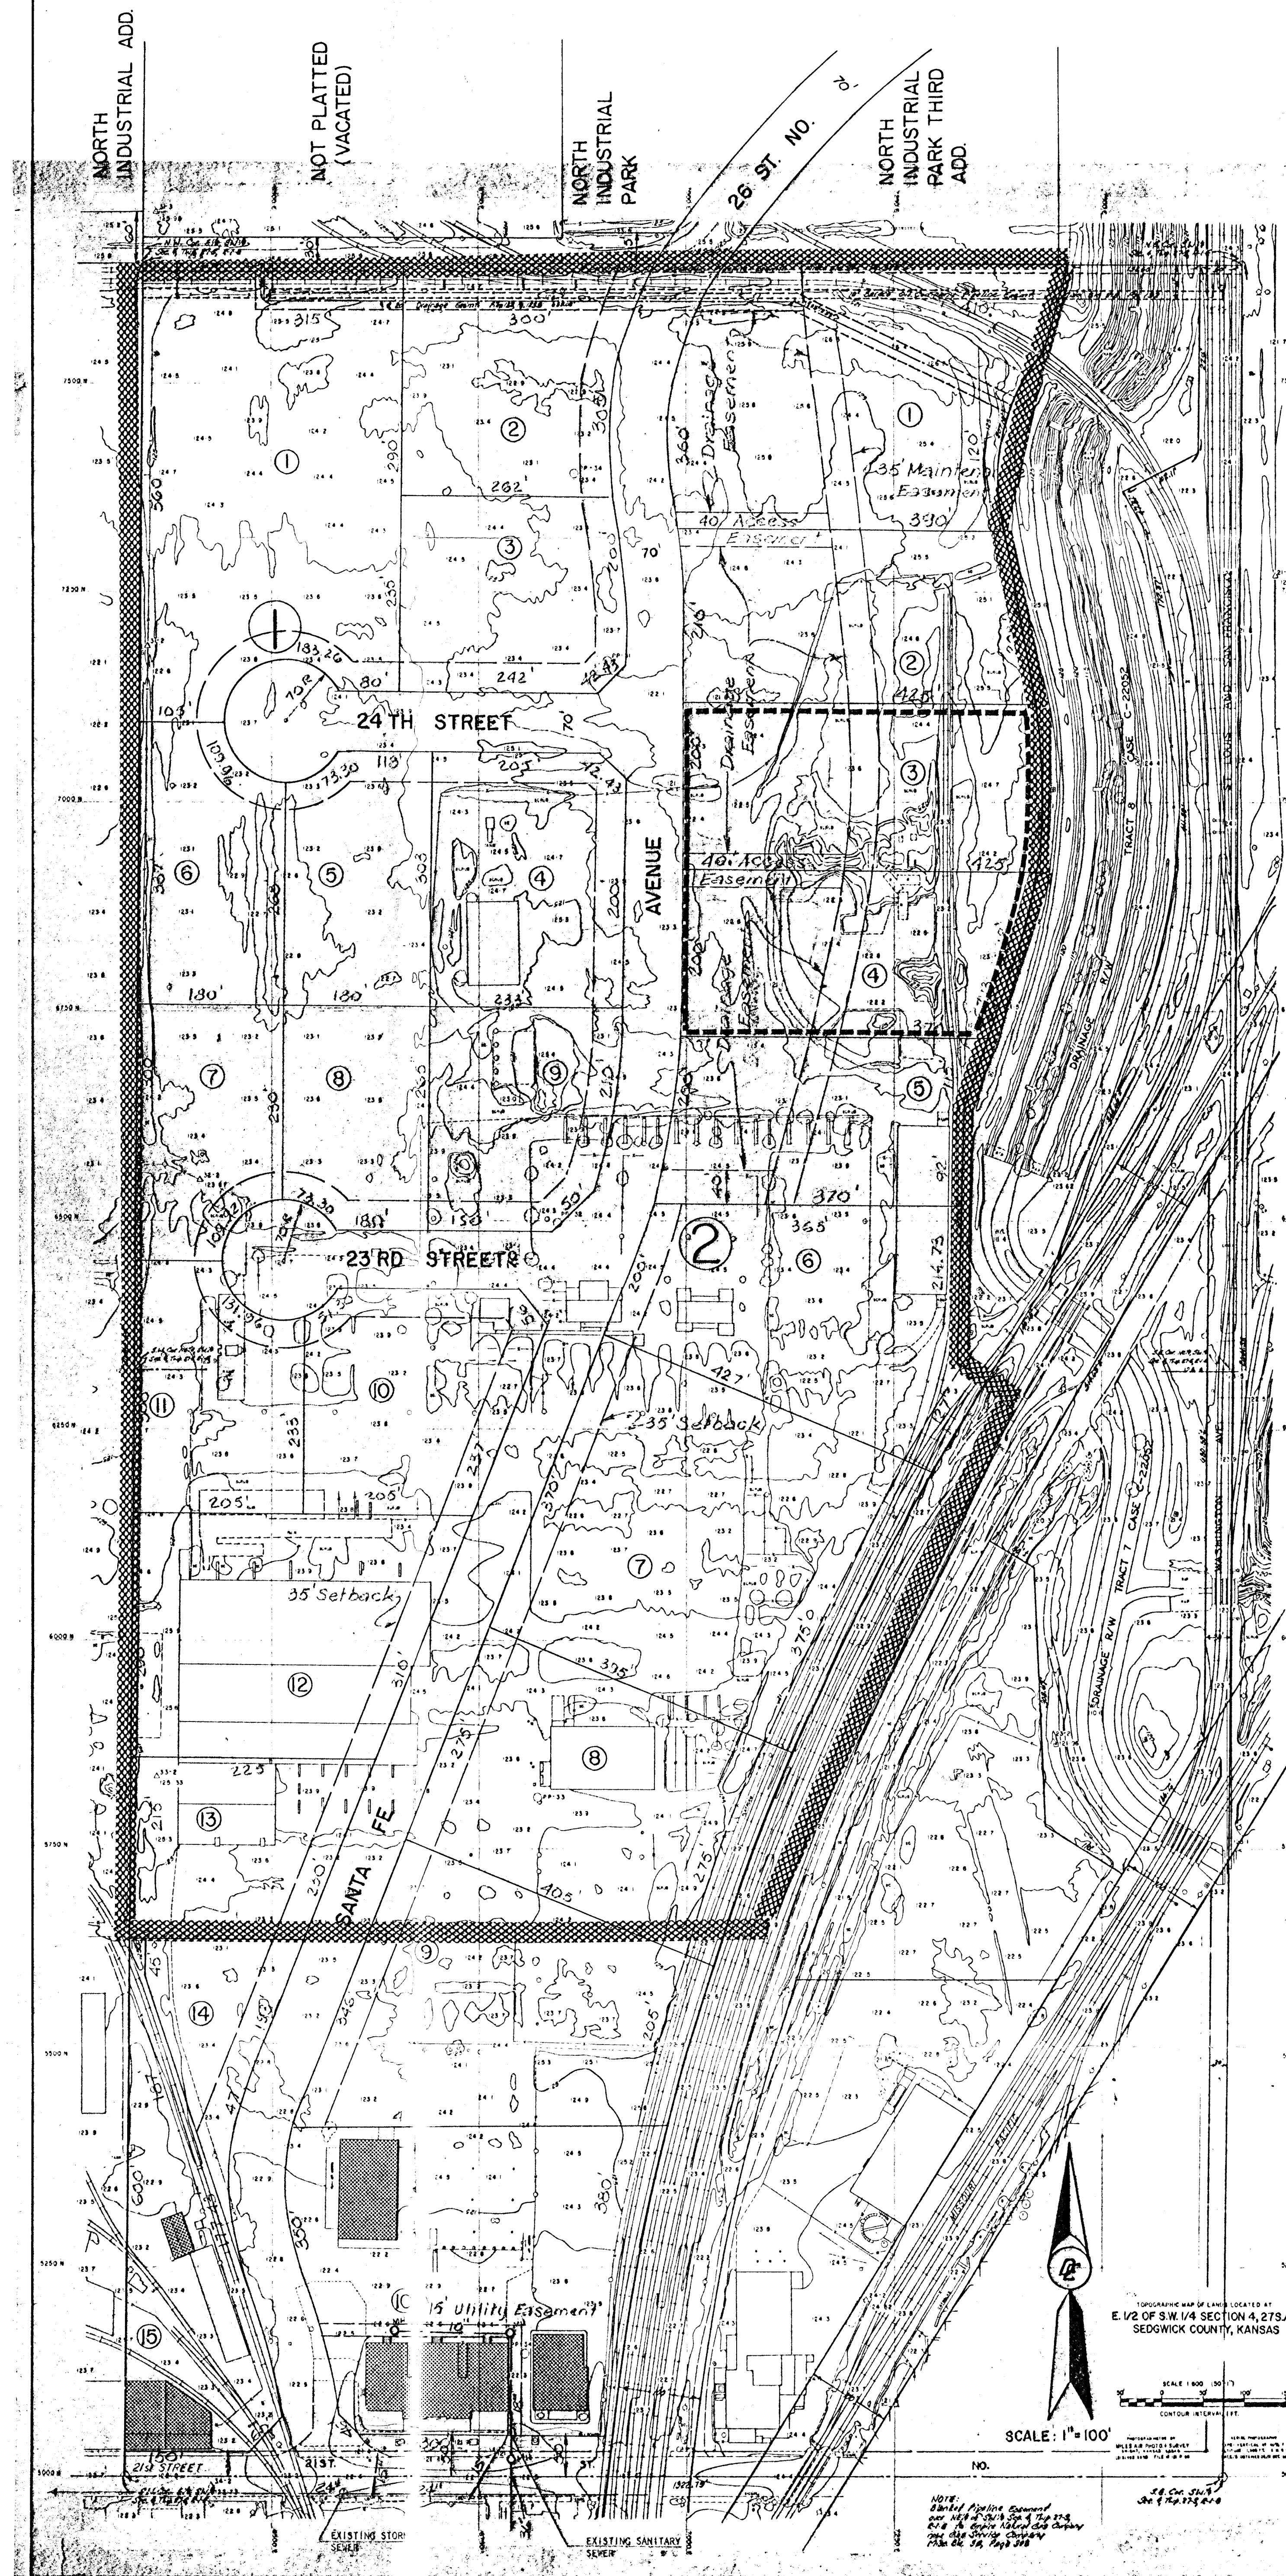

NOTE:
 BUILDINGS SHADED
 ARE TO REMAIN
 STRUCTURES TO REMAIN

DELAMATER
ENGINEERS
AND
SURVEYORS
 INCORPORATED

ENGINEERS
 AND
 SURVEYORS

STOCKYARDS INDUSTRIAL PARK
 MARCH OIL COMPANY
 OWNER AND DEVELOPER

PRINTED -
 JAN 28 1986

DEI
PRELIMINARY PLAT

DECEMBER 11, 1985 1015-A-102